


A
PARKWAY ELEVATION - existing
GE.01 1:50@A1, 1:100@A3



B
PARKWAY ELEVATION - Proposed
GE.01 1:50@A1, 1:100@A3

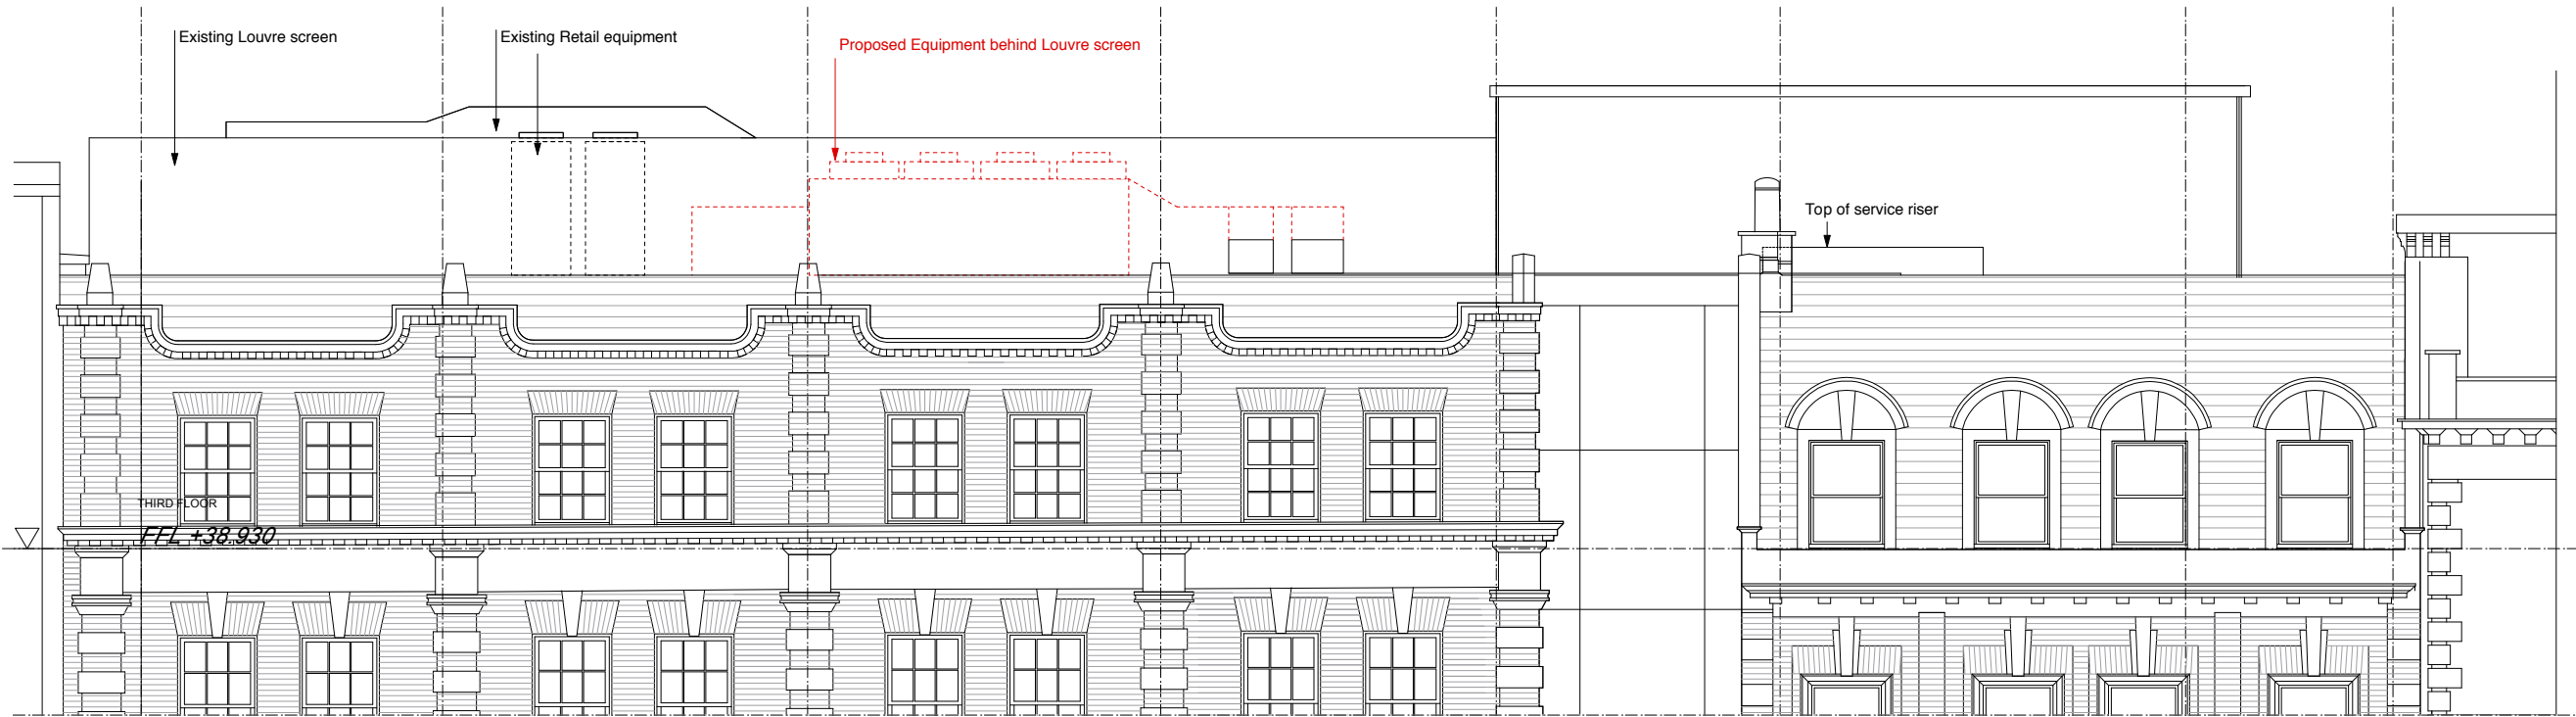


Information contained within this drawing is the sole copyright of 21st Architecture Ltd. and is not to be reproduced without express permission. No implied licence exists. This drawing not to be used for land transfer or valuation purposes. Do not scale from this drawing. All dimensions & levels are to be checked on site by the contractor. Issued for purposes indicated only. Drawing errors and omissions to be reported to the architect.

Setting out and all G.A. drawings prepared from survey information provided by others.
All setting out must be checked on site
All levels must be checked on site and refer to Ordnance Datum Newlyn unless alternative Datum given
All fixings and weatherings must be checked on site
All dimensions must be checked on site
This drawing must not be scaled
This drawing must be read in conjunction with the relevant specification clauses
This drawing must not be used for land transfer purposes
This drawing must not be used on site unless issued for construction

THIS IS A DESIGN INTENT DRAWING.
SUB-CONTRACTOR / SUPPLIERS DETAILED
DRAWINGS AND SPECIFICATIONS TO BE
SUBMITTED FOR DESIGN TEAM INFORMATION
AND/OR COMMENT

* 09/02/07 Preliminary Issue to Planning consultant

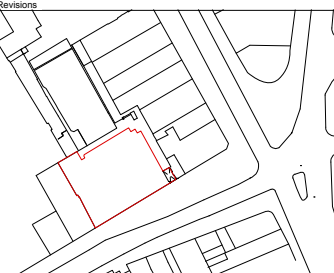

Twenty First Architecture Ltd,
314 Goswell Road,
London,
EC1V 7AF
Tel: +44(0)20 7862 0262
www.21starchitecture.com

Client
London + Regional Properties Ltd

Project
10 Parkway,
Camden, NW1 7AA

Drawing Title
Parkway Elevation

Status Planning	Drawn AJ	Checked RM
Scale 1:50@A1/1:100@A3	Date Feb 2017	Revision
Drawg. No. 247_GE_01_PL		