




02  
906  
Section 02  
1:20

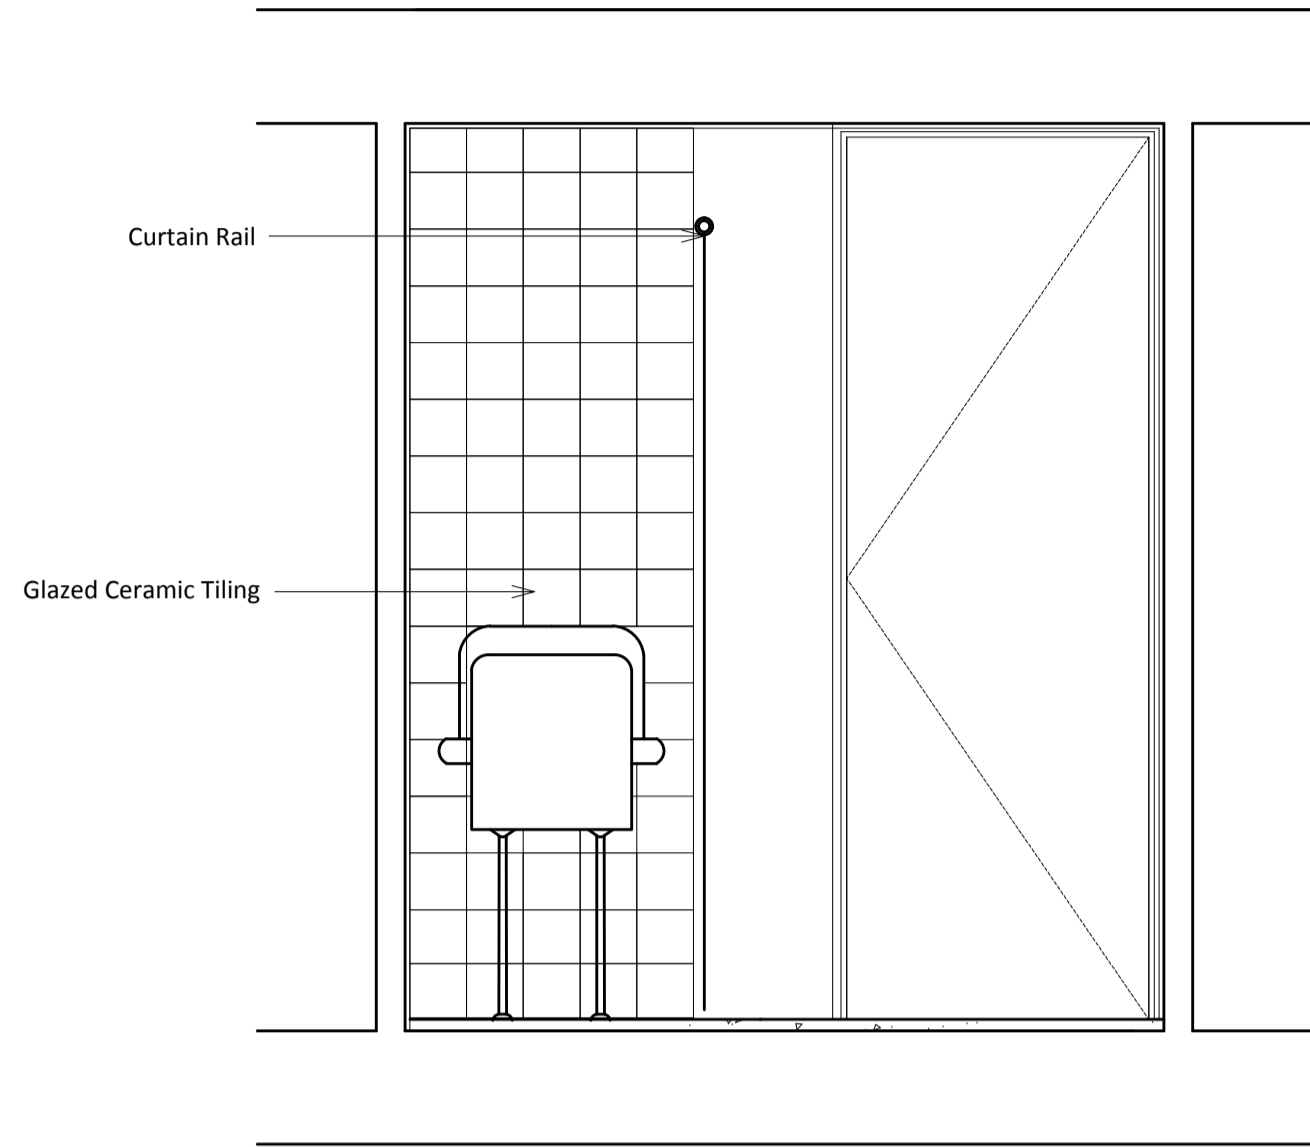


03  
906  
Section 03  
1:20

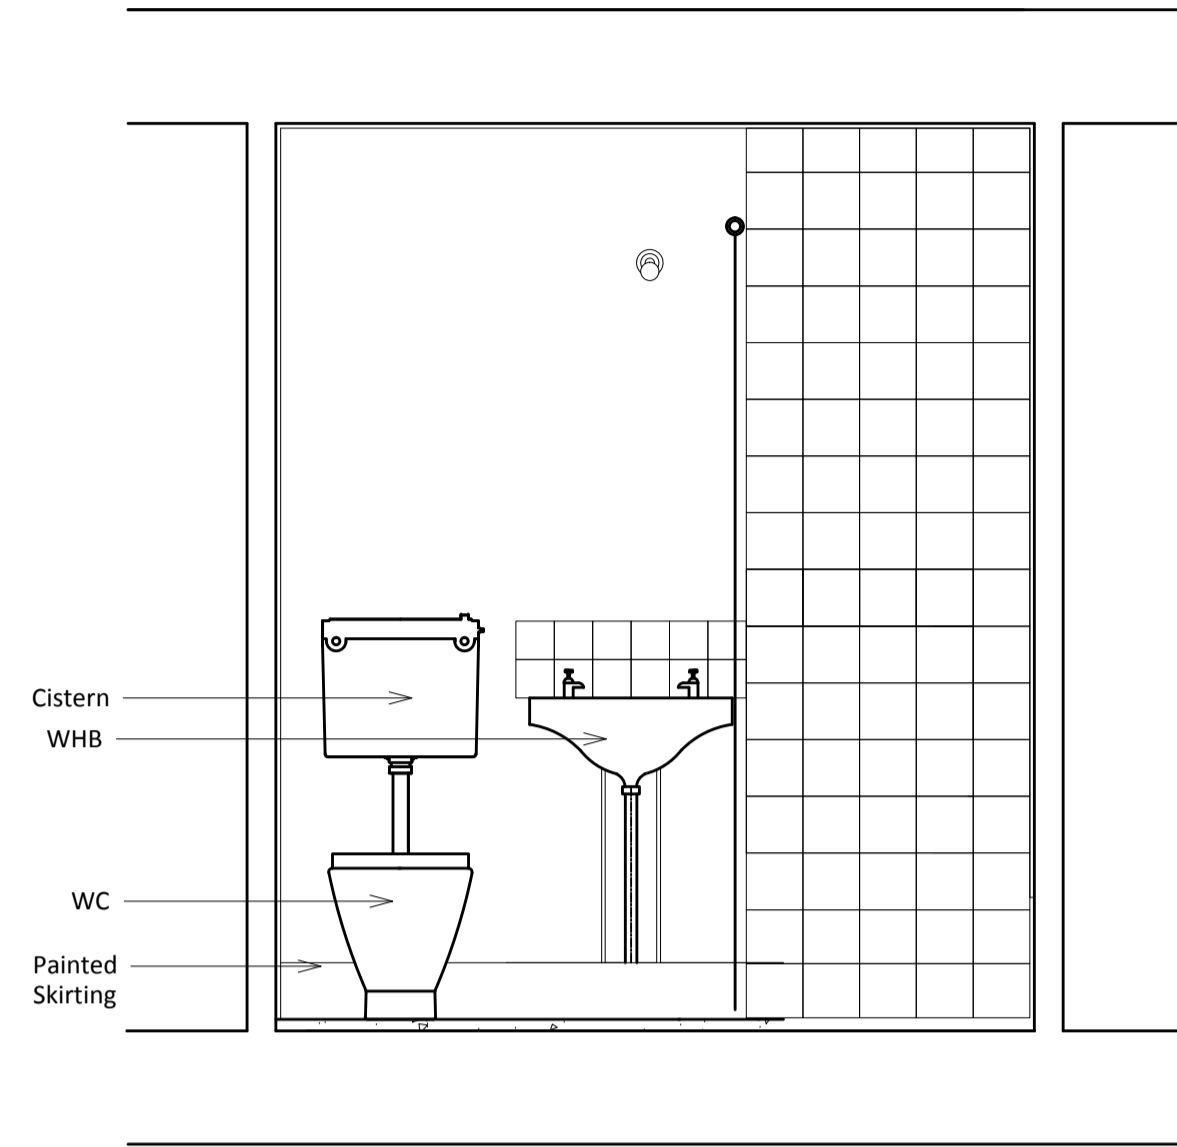

04  
906  
Section 04  
1:20

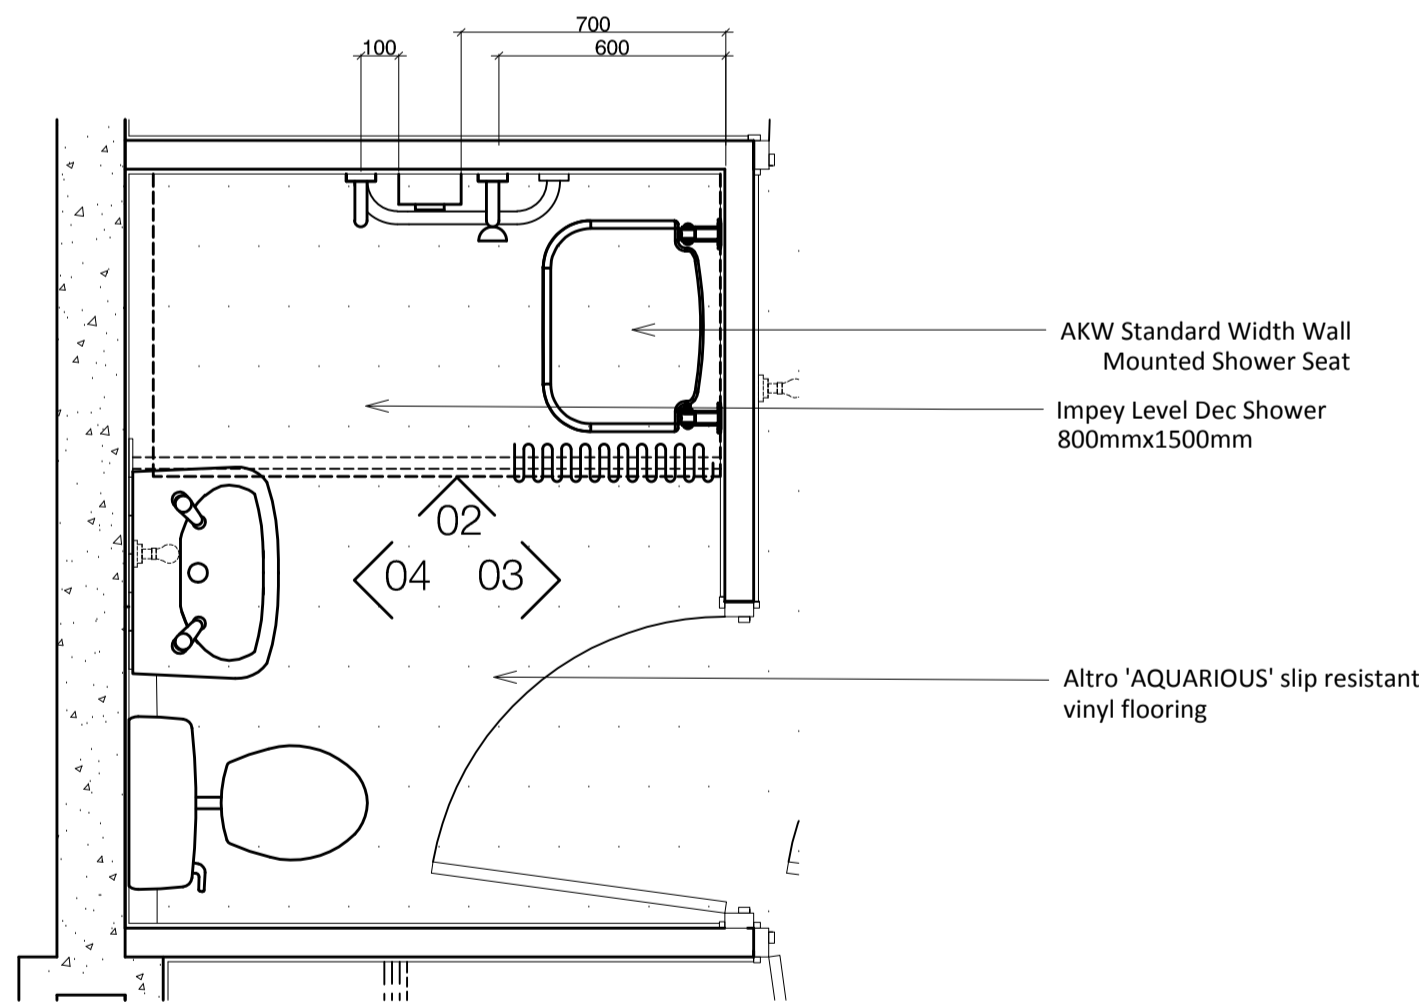

01  
906  
Bathroom Plan  
1:20

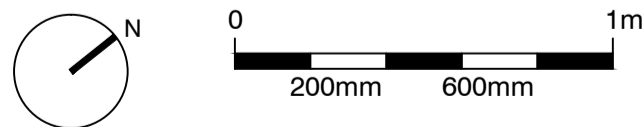

#### standard notes

1. Do not scale this drawing.
2. All dimensions must be checked on site and any discrepancies verified with the architect.
3. Unless shown otherwise, all dimensions are to structural surfaces.

THIS IS NOT A CONSTRUCTION DRAWING. IT IS UNSUITABLE FOR THE PURPOSE OF CONSTRUCTION AND MUST ON NO ACCOUNT BE USED AS SUCH.

#### drawing notes

1. Note that these drawings show typical dimensions whereas dwellings will vary - in particular, to suit the curvature of the railway line adjacent.
2. Services routes cannot be confirmed until full, invasive surveys are undertaken. Services are therefore shown indicatively.

#### revisions

P1 10.02.2017 Issue for Planning Approval

## 19A Rowley Way ALEXANDRA RD. ESTATE

date February 2017  
client LB CAMDEN

scale 1:20@A1  
drawing Existing Bathroom

drawn KS checked AJ drawing number 2504\_RL\_906 rev P1

Levitt Bernstein  
1 Kingsland Passage  
London  
E8 2BB

t: 020 7275 7676  
f: 020 7275 9348  
w: levittbernstein.co.uk  
e: post@levittbernstein.co.uk

J:\2504 Alexandra Road Estate Management Guidelines\CAD\AutoCAD\1 Architecture\6 Drawings Layouts