


COPYRIGHT ©
This drawing is copyright and issued to you in confidence. It must not be copied, used or disclosed, in whole or in part, to third parties without our written permission. It remains the property of JUSTIN SMITH ARCHITECTS LIMITED and must be returned on request. ©

NOTE: All dimensions are in millimetres unless stated otherwise. If in doubt ask. Do not scale from this drawing.

XREFS: Ex_plan_site, Ex_plan_+2
DRAWINGS: A17-003/001
REVISIONS:

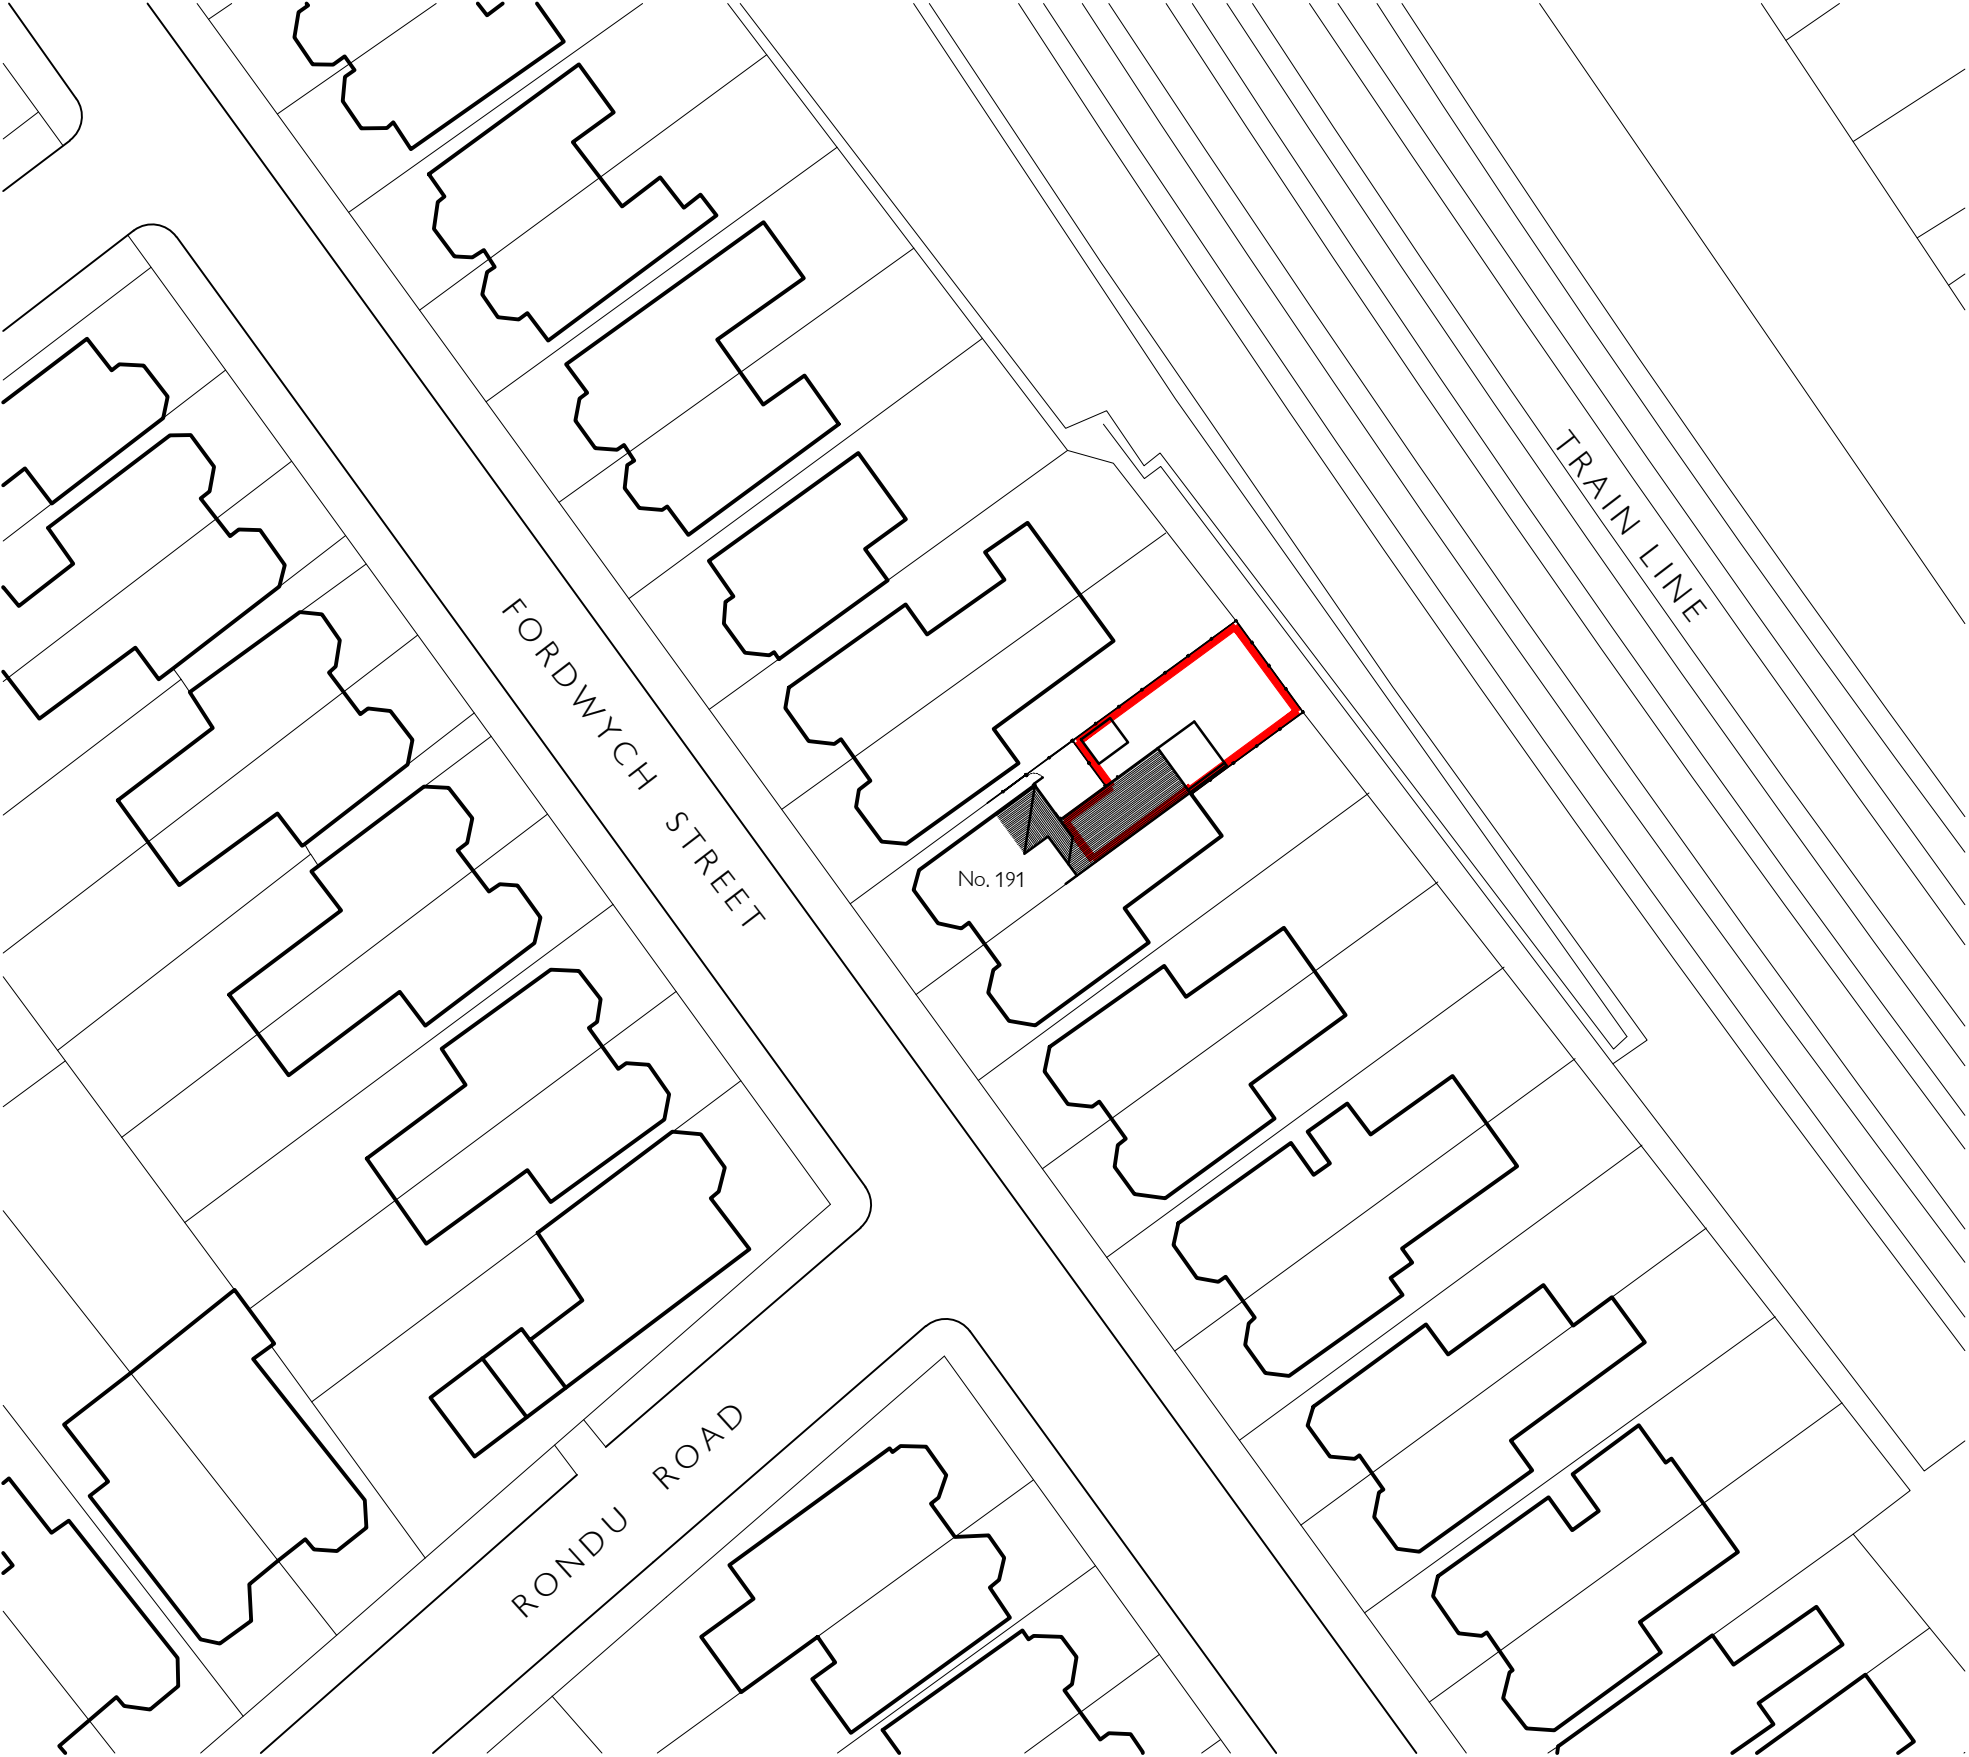

01
001 191 Fordwych Street, London
Existing Block Plan 1:500



PROJECT:
191 Fordwych Road,
London, NW2 3NH

CLIENT: Rob McGovern
PROJECT NUMBER: A17-003
DRAWING TITLE: EXISTING BLOCK PLAN

DRAWING NUMBER: 001
ISSUE STATUS: For Information
SCALE: 1:500
SHEET SIZE: A3
REVISION: -
DRAWN BY: SCG
DATE: Jan'17



01332 460044
www.justinsmitharchitects.co.uk
hello@justinsmitharchitects.co.uk
5 Queen Street
Derby, DE1 3DL

JUSTIN SMITH
ARCHITECTS