




02 Section 02
201 1:20

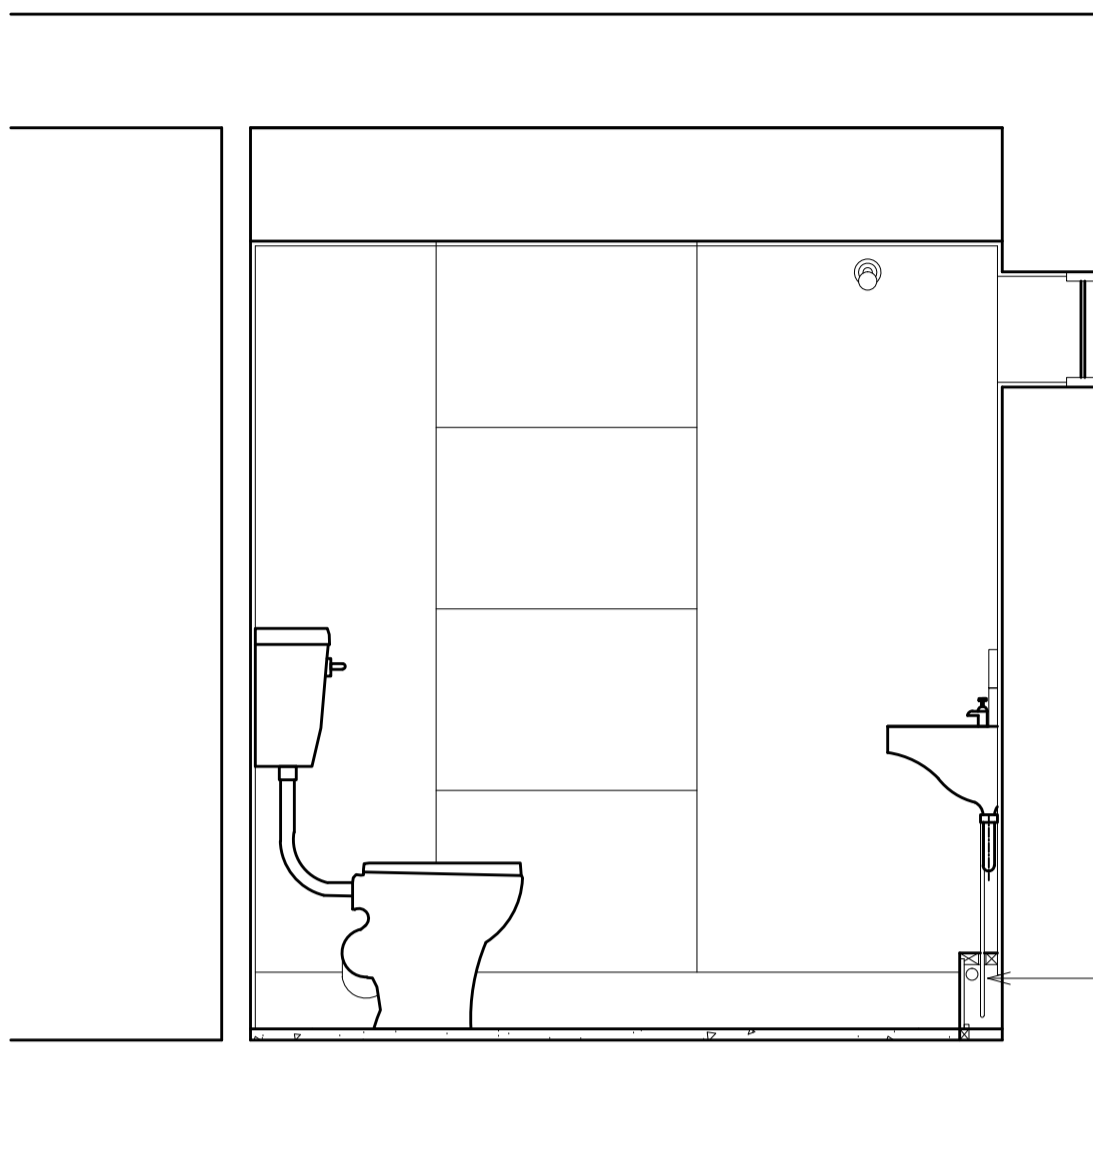


03 Section 03
201 1:20

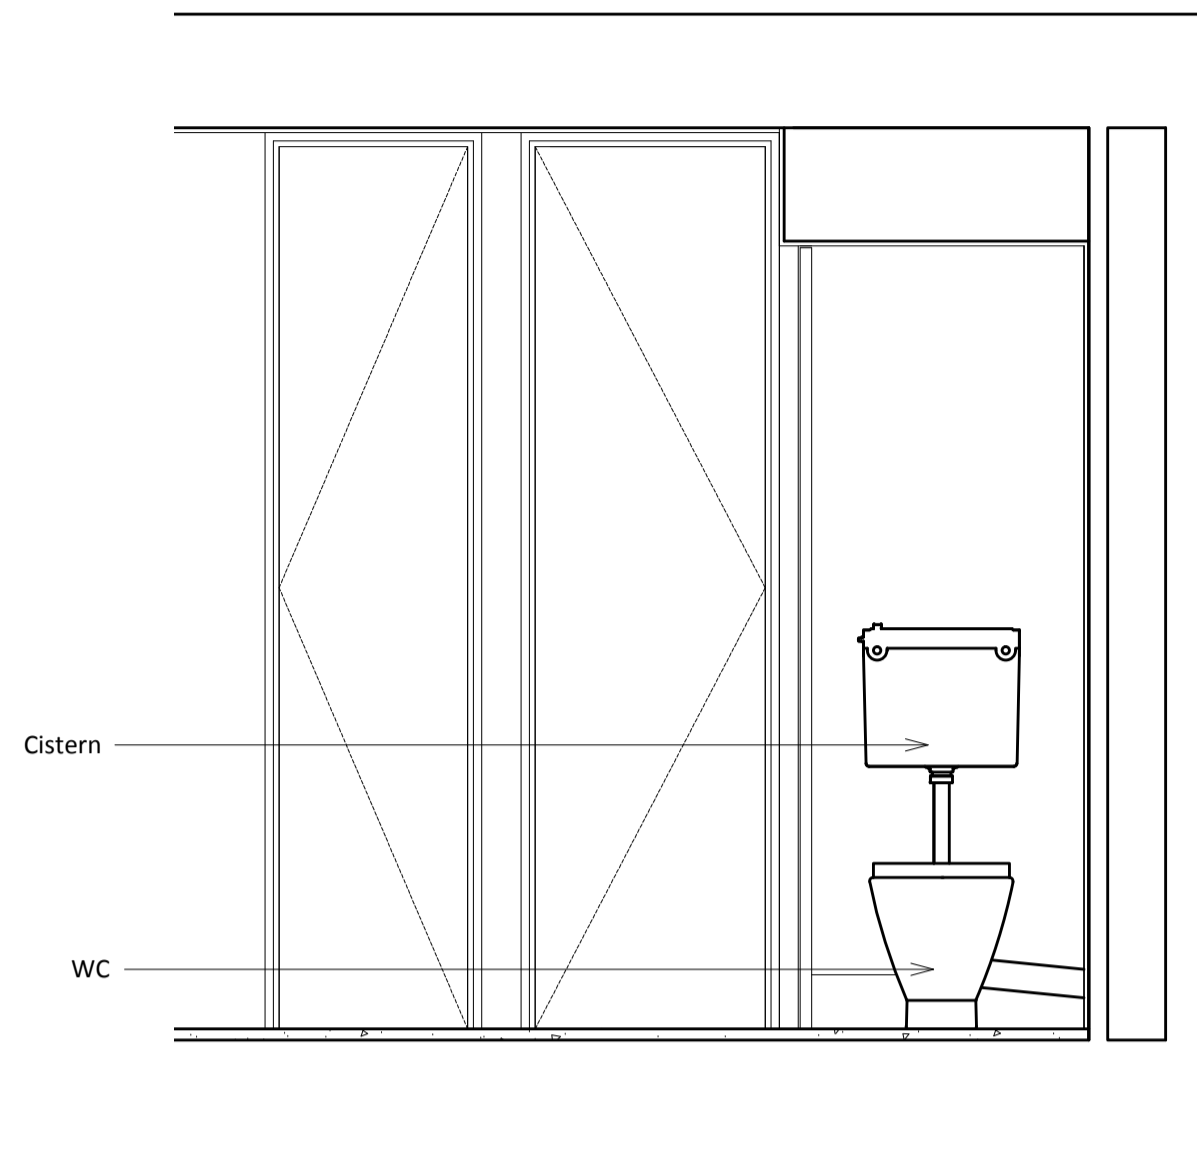


04 Section 04
201 1:20

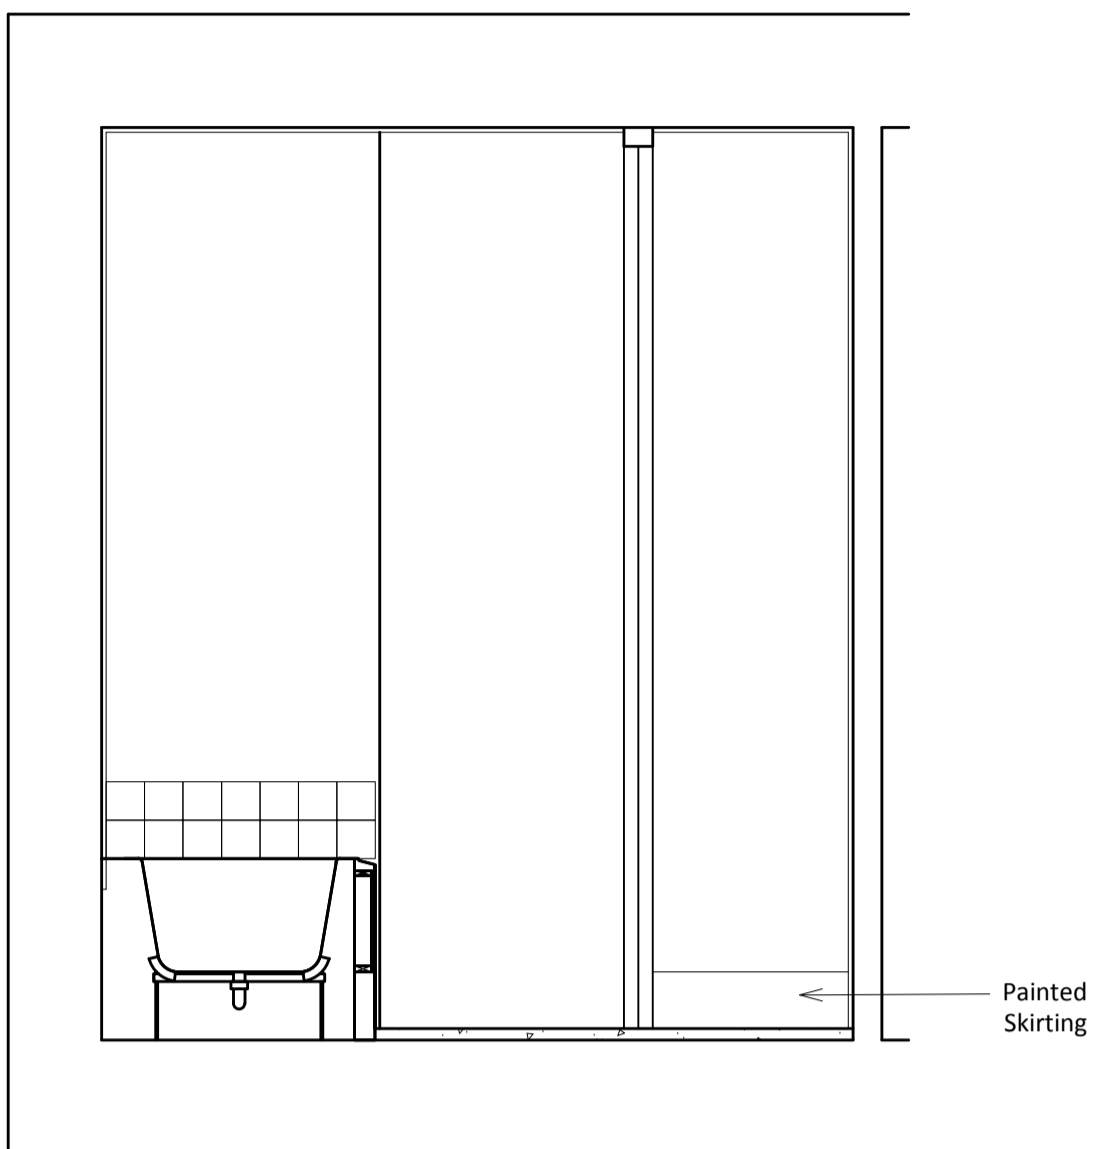

05 Section 04
201 1:20

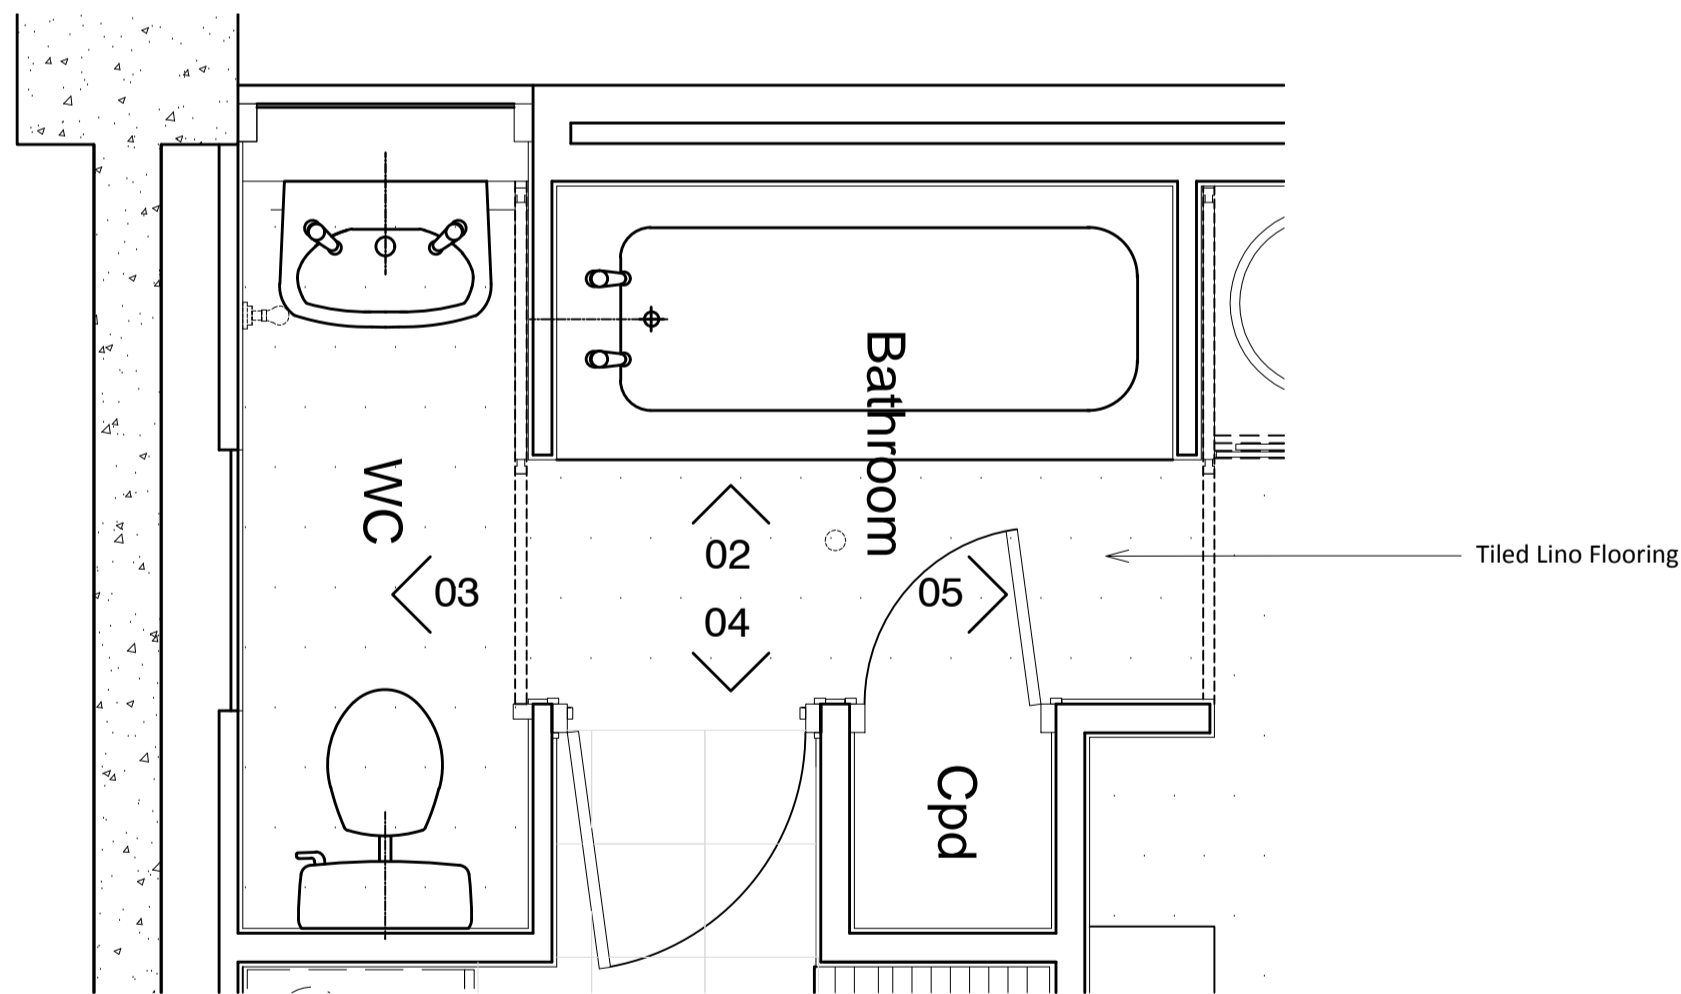

01 Bathroom Plan
201 1:20

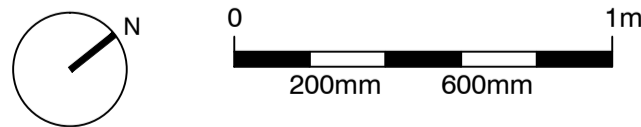

standard notes

1. Do not scale this drawing.
2. All dimensions must be checked on site and any discrepancies verified with the architect.
3. Unless shown otherwise, all dimensions are to structural surfaces.

THIS IS NOT A CONSTRUCTION DRAWING. IT IS UNSUITABLE FOR THE PURPOSE OF CONSTRUCTION AND MUST ON NO ACCOUNT BE USED AS SUCH.

drawing notes

1. Note that these drawings show typical dimensions whereas dwellings will vary - in particular, to suit the curvature of the railway line adjacent.
2. Services routes cannot be confirmed until full, invasive surveys are undertaken. Services are therefore shown indicatively.

revisions

P1 09.02.2017 Issued for Planning Approval

33H Rowley Way ALEXANDRA RD. ESTATE

date

February 2017

client

LB CAMDEN

scale

1:20@A1

drawing

Existing Bathroom: OT Adjustment

drawn

KS

checked

AJ

drawing number

2504_RL_904

rev

P1

Levitt Bernstein

1 Kingsland Passage
London
E8 2BB

t: 020 7275 7676

f: 020 7275 9348

w: levittbernstein.co.uk

e: post@levittbernstein.co.uk