




02 Section 02
201 1:20

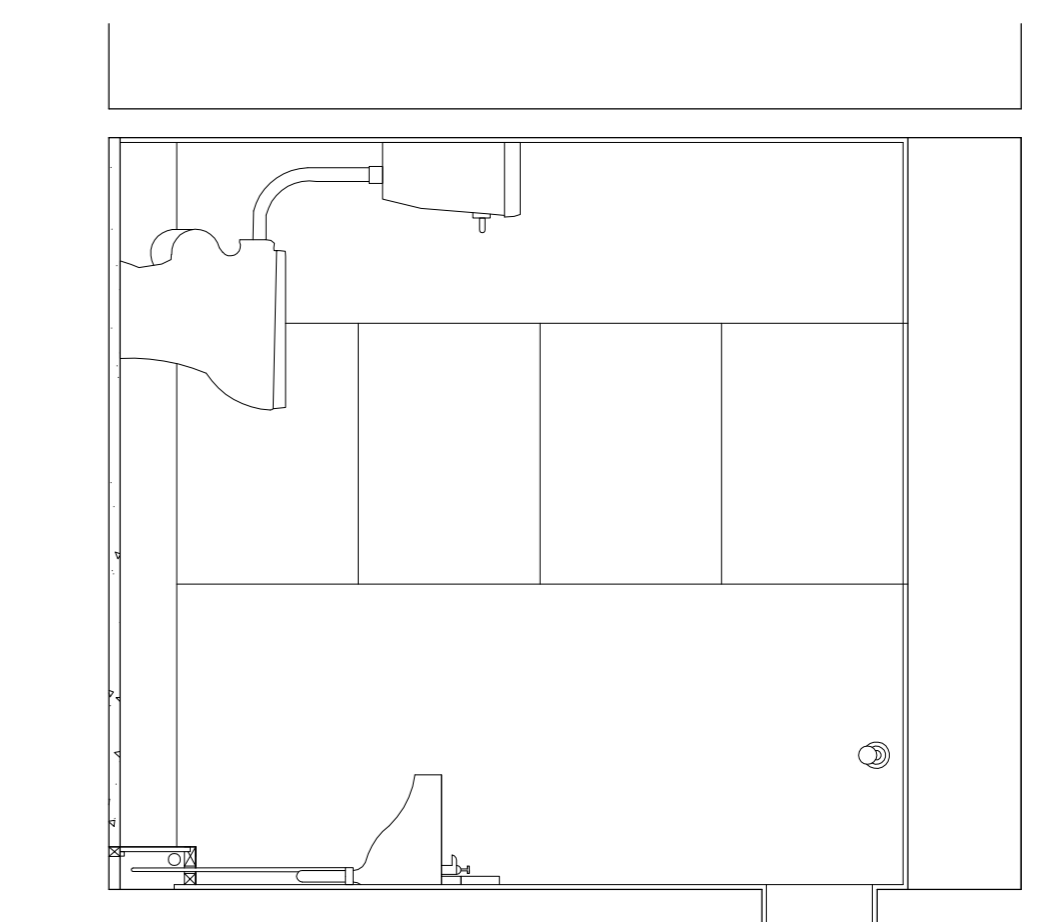


03 Section 03
201 1:20

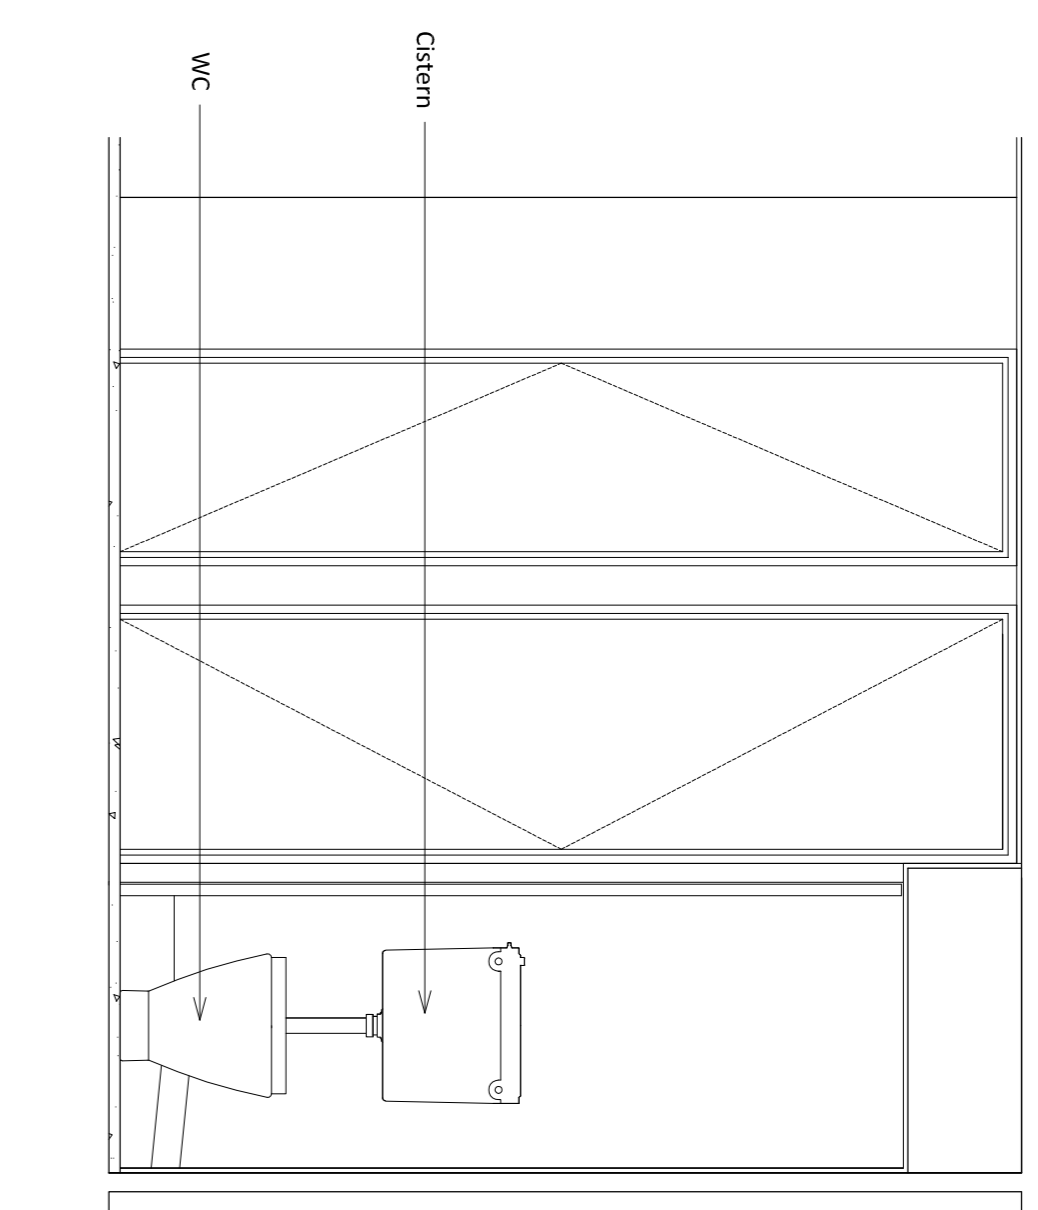


04 Section 04
201 1:20

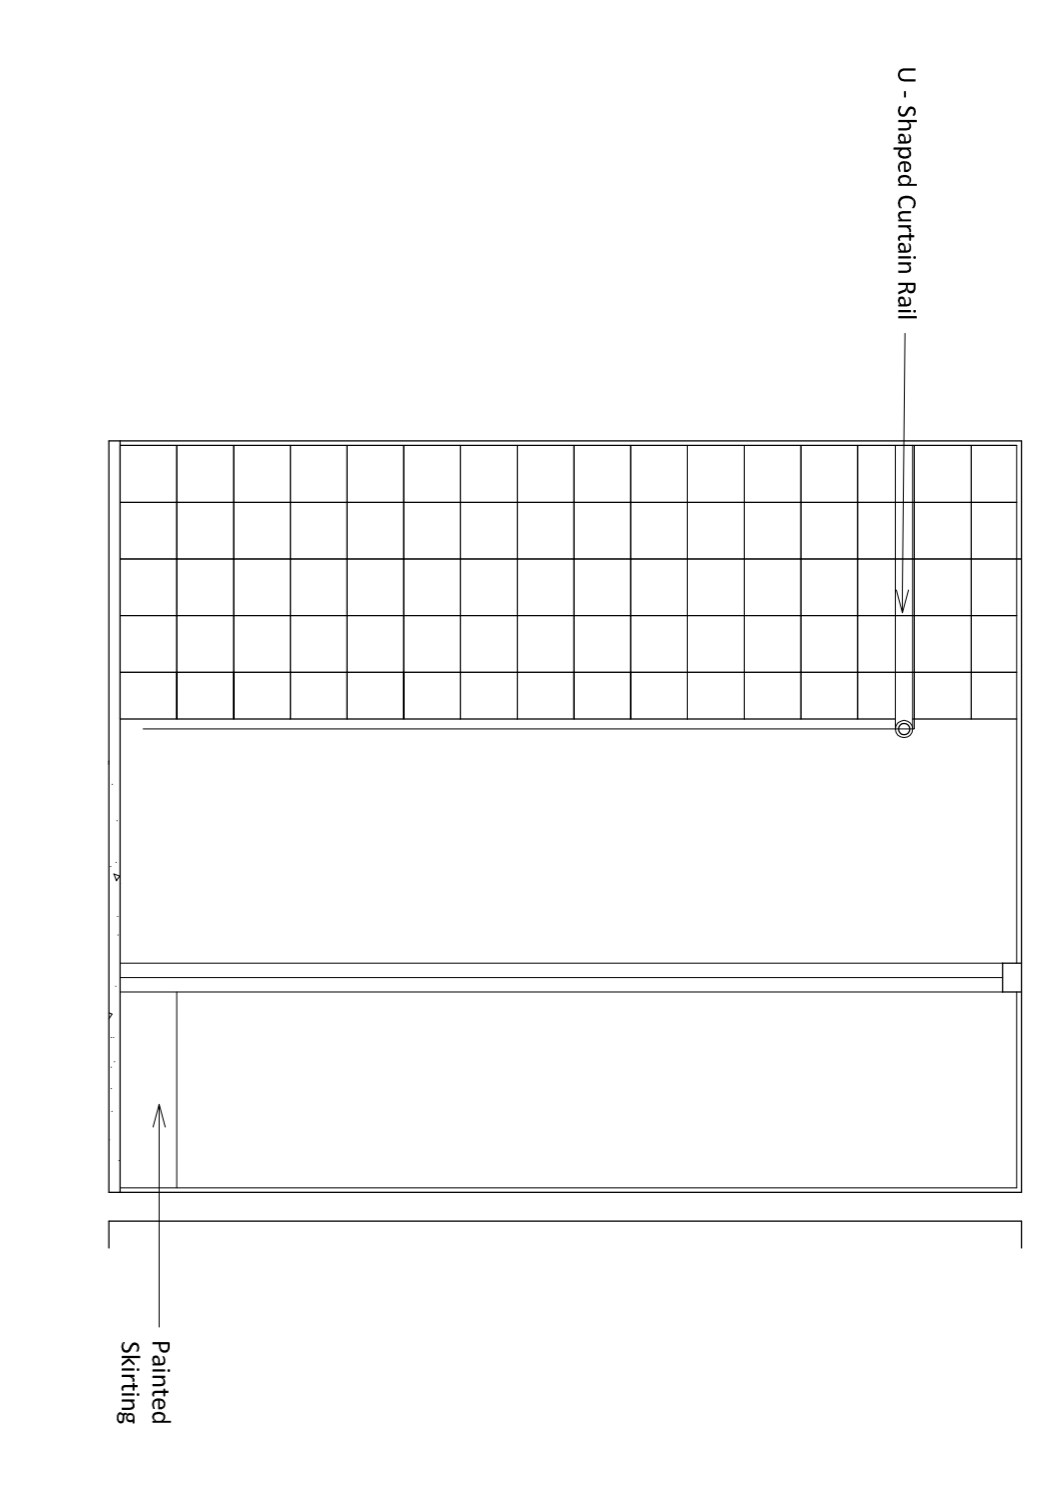

05 Section 04
201 1:20

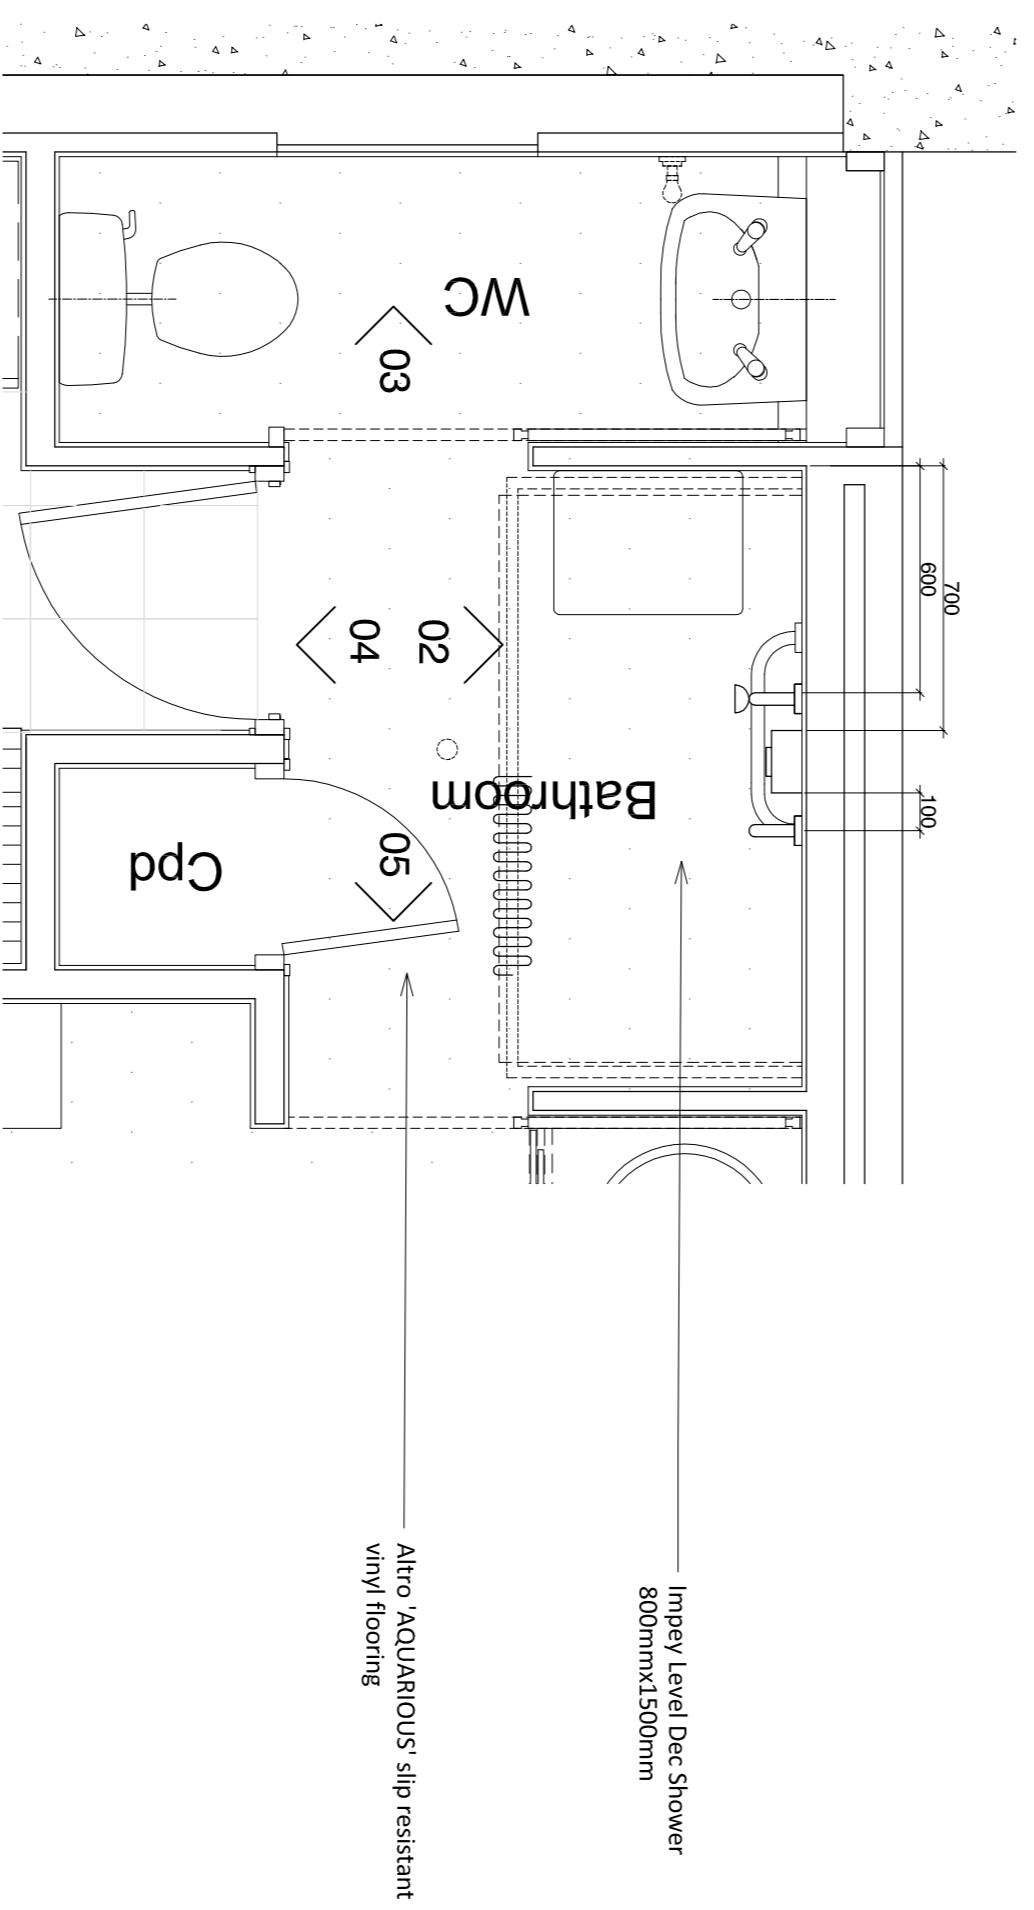

01 Bathroom Plan
201 1:20

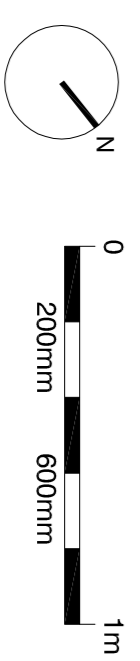

standard notes

1. Do not scale this drawing.
2. All dimensions must be checked on site and any discrepancies verified with the architect.
3. Unless shown otherwise, all dimensions are to structural surfaces.

THIS IS NOT A CONSTRUCTION DRAWING. IT IS UNSUITABLE FOR THE PURPOSE OF CONSTRUCTION AND MUST ON NO ACCOUNT BE USED AS SUCH.

drawing notes

1. These drawings show typical dimensions whereas drawings will vary - in particular, to suit the curvature of the railway line adjacent.
2. Note: notes cannot be confirmed until full inspection surveys are undertaken. Services are therefore shown indicatively.

revisions

P1 09.02.2016 Issued for Planning Approval

33H Rowley Way
ALEXANDRA RD. ESTATE

date February 2017
scale 1:20@A1
drawn KS
checked AJ
drawing number 2504_RL_905
rev P1

client Levit Bernstein
1 Kingsland Passage
London E8 2BB
Proposed Bathroom: OT Adjustm
020 7275 7676
t 020 7275 9348
w levitbernstein.co.uk
e post@levitbernstein.co.uk

J:\2504 Alexandra Road Estate Management Guidelines\CAD\AutoCAD\1 Architecture\6 Drawings\1\905