




NOTES

Report all errors and discrepancies promptly to architects before proceeding with the works.

CONTRACTORS: Do not scale drawing. Figured dimensions to be worked to in all cases.

The contractor is responsible for checking dimensions, tolerances and references.

All structural information to be taken from engineers' drawings.

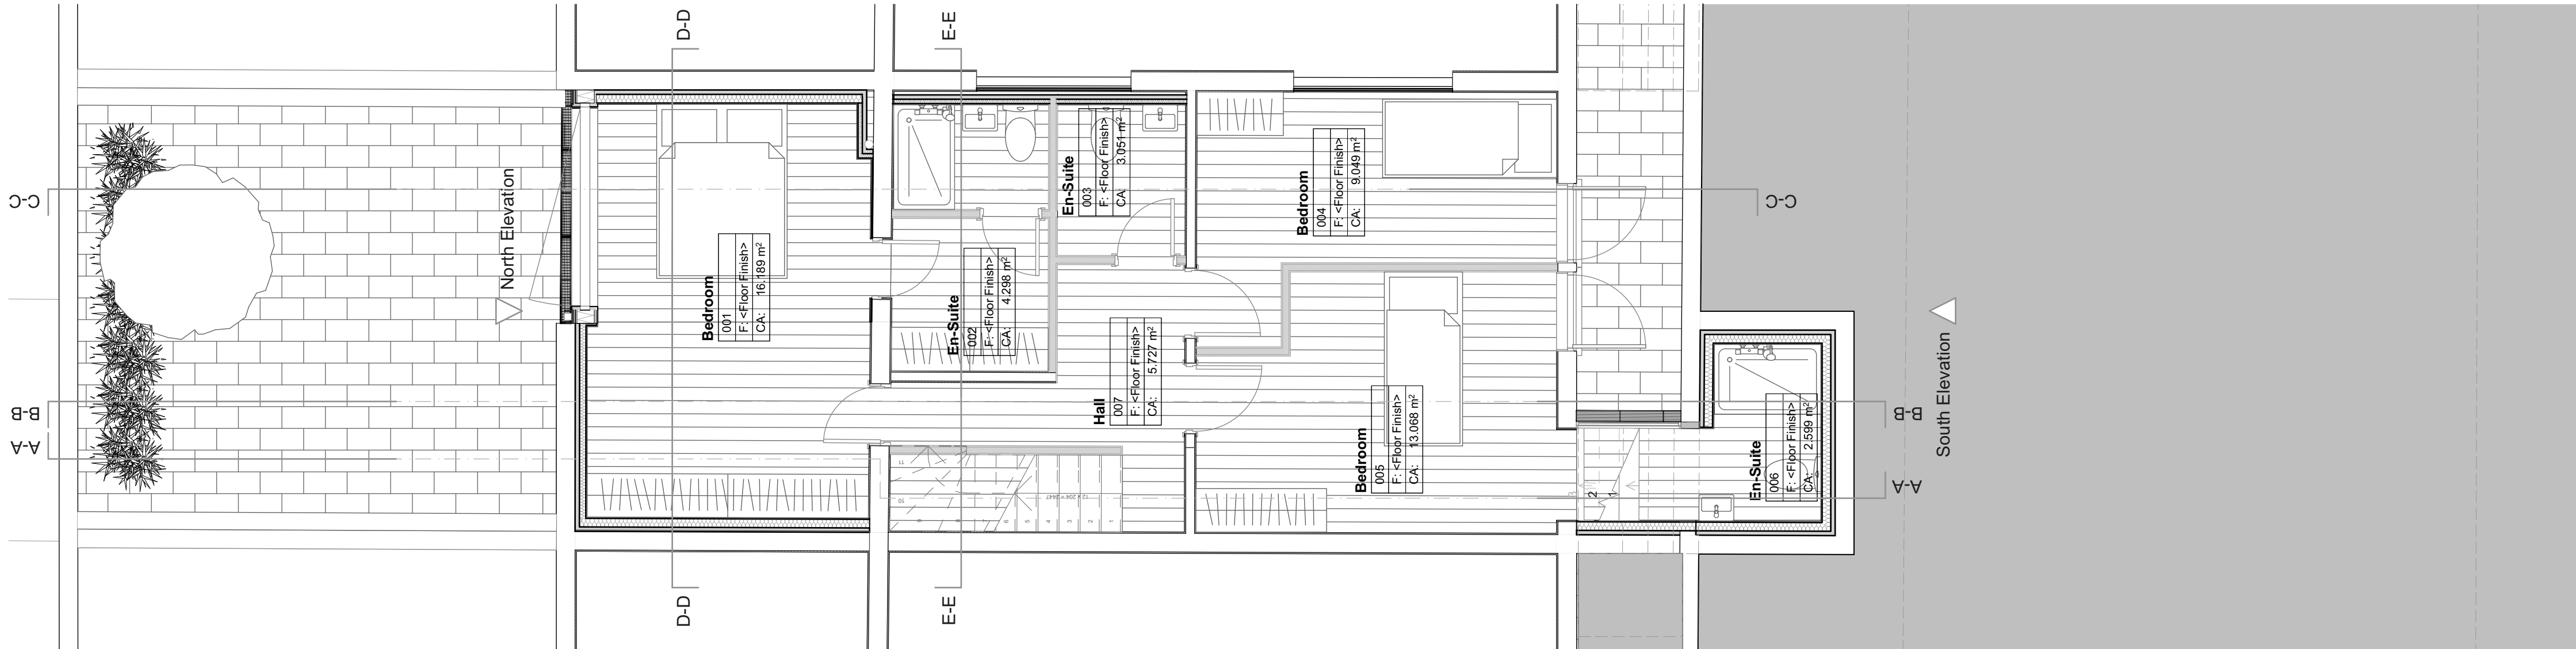

PROJECT  
7a Egbert Street

DRAWING TITLE  
Lower Level Plan Proposed  
1413.A.03-1321 - G -

WIP  
CLIENT  
K Stanbrook

STATUS  
CLIENT CHANGE

Drawn by

Date  
13/01/2017

Checked by  
R J M

Date  
13/01/2017

Drawing Scale  
1:50 @ A1

macArchitect  
48 Durnsford Road London N11 2EJ  
© macArchitect 13/01/2017



020 8123 3213  
info@macarchitect.co.uk  
www.macarchitect.co.uk