
0 0.5 1 2

NOTES

ALL SETTING-OUT TO BE CONFIRMED ON SITE WITH ARCHITECT DRAWINGS TO BE READ IN CONJUNCTION WITH STRUCTURAL ENGINEER'S DRAWINGS

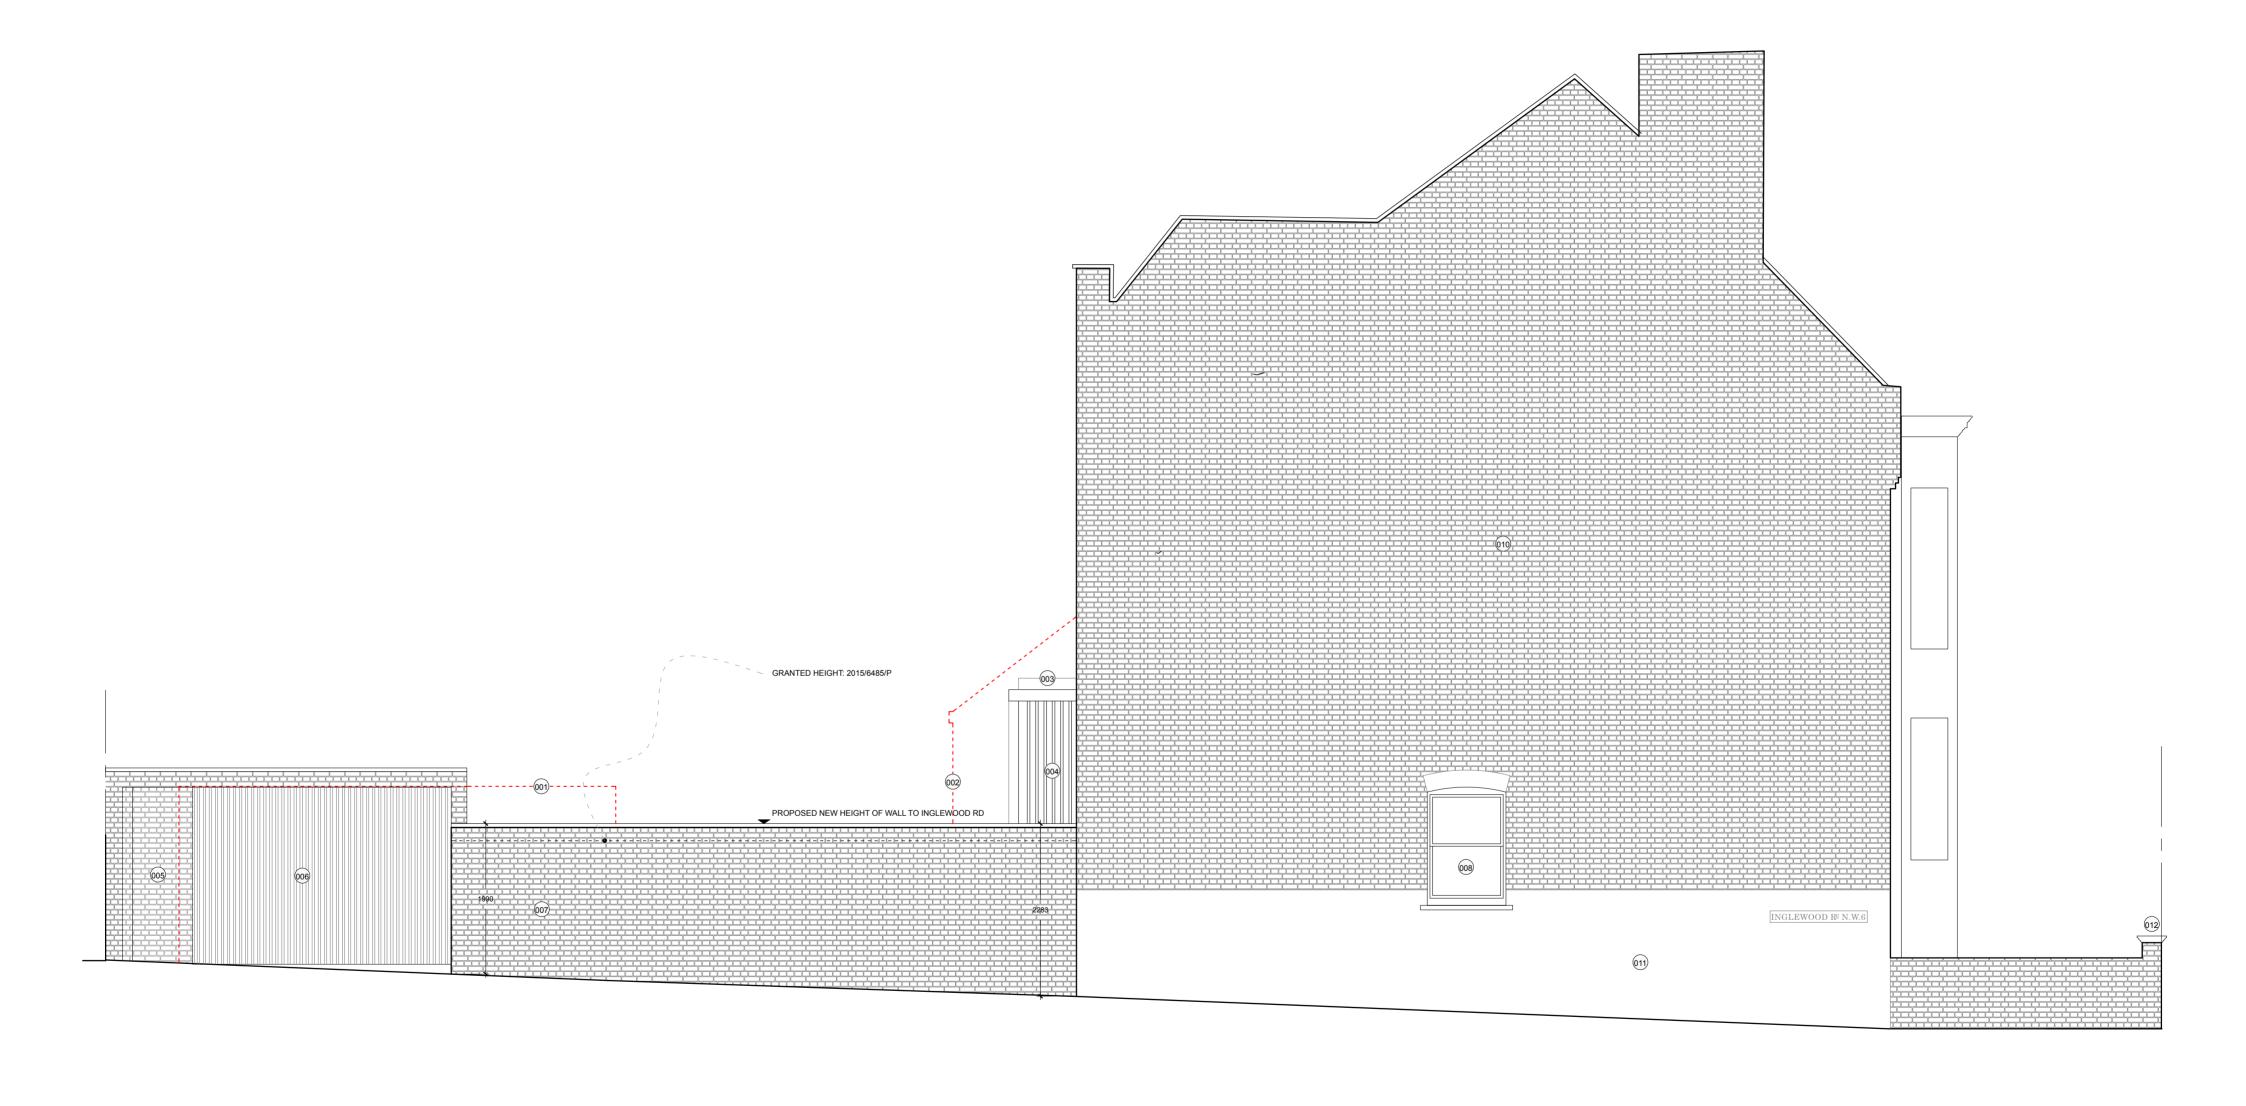

	MARTYN CLARKE	ARCHITECTURE LTD	
	78 CROUCH HILL LONDON N8 9EE 020 7263 7121	info@martynclarkearchitecture.com	
Project	Suhail & Kelsey Shaikh 11 Holmdale Road London, NW6 1BE	Project No. <b>6228</b>	
Date	SEPTEMBER 2015	Drawing No.	
Scale / Format	1:50 @ A2	6228_03_305	
Drawing Name	PROPOSED SIDE ELEVATION	ON PLANNING	
Revision	Α		