


UPPER GROUND FLOOR PLAN AS EXISTING	01.00A
11 BURGHLEY ROAD LONDON NW5 1UG	4278
for Lou Walsh and Daniel Chamberlain	1:50 @A3
© Guard Tillman Pollock Limited 020 7380 1199	02.17

Do not scale this drawing. The contractor is responsible for checking all dimensions. Any discrepancies shall be reported to the Architect.

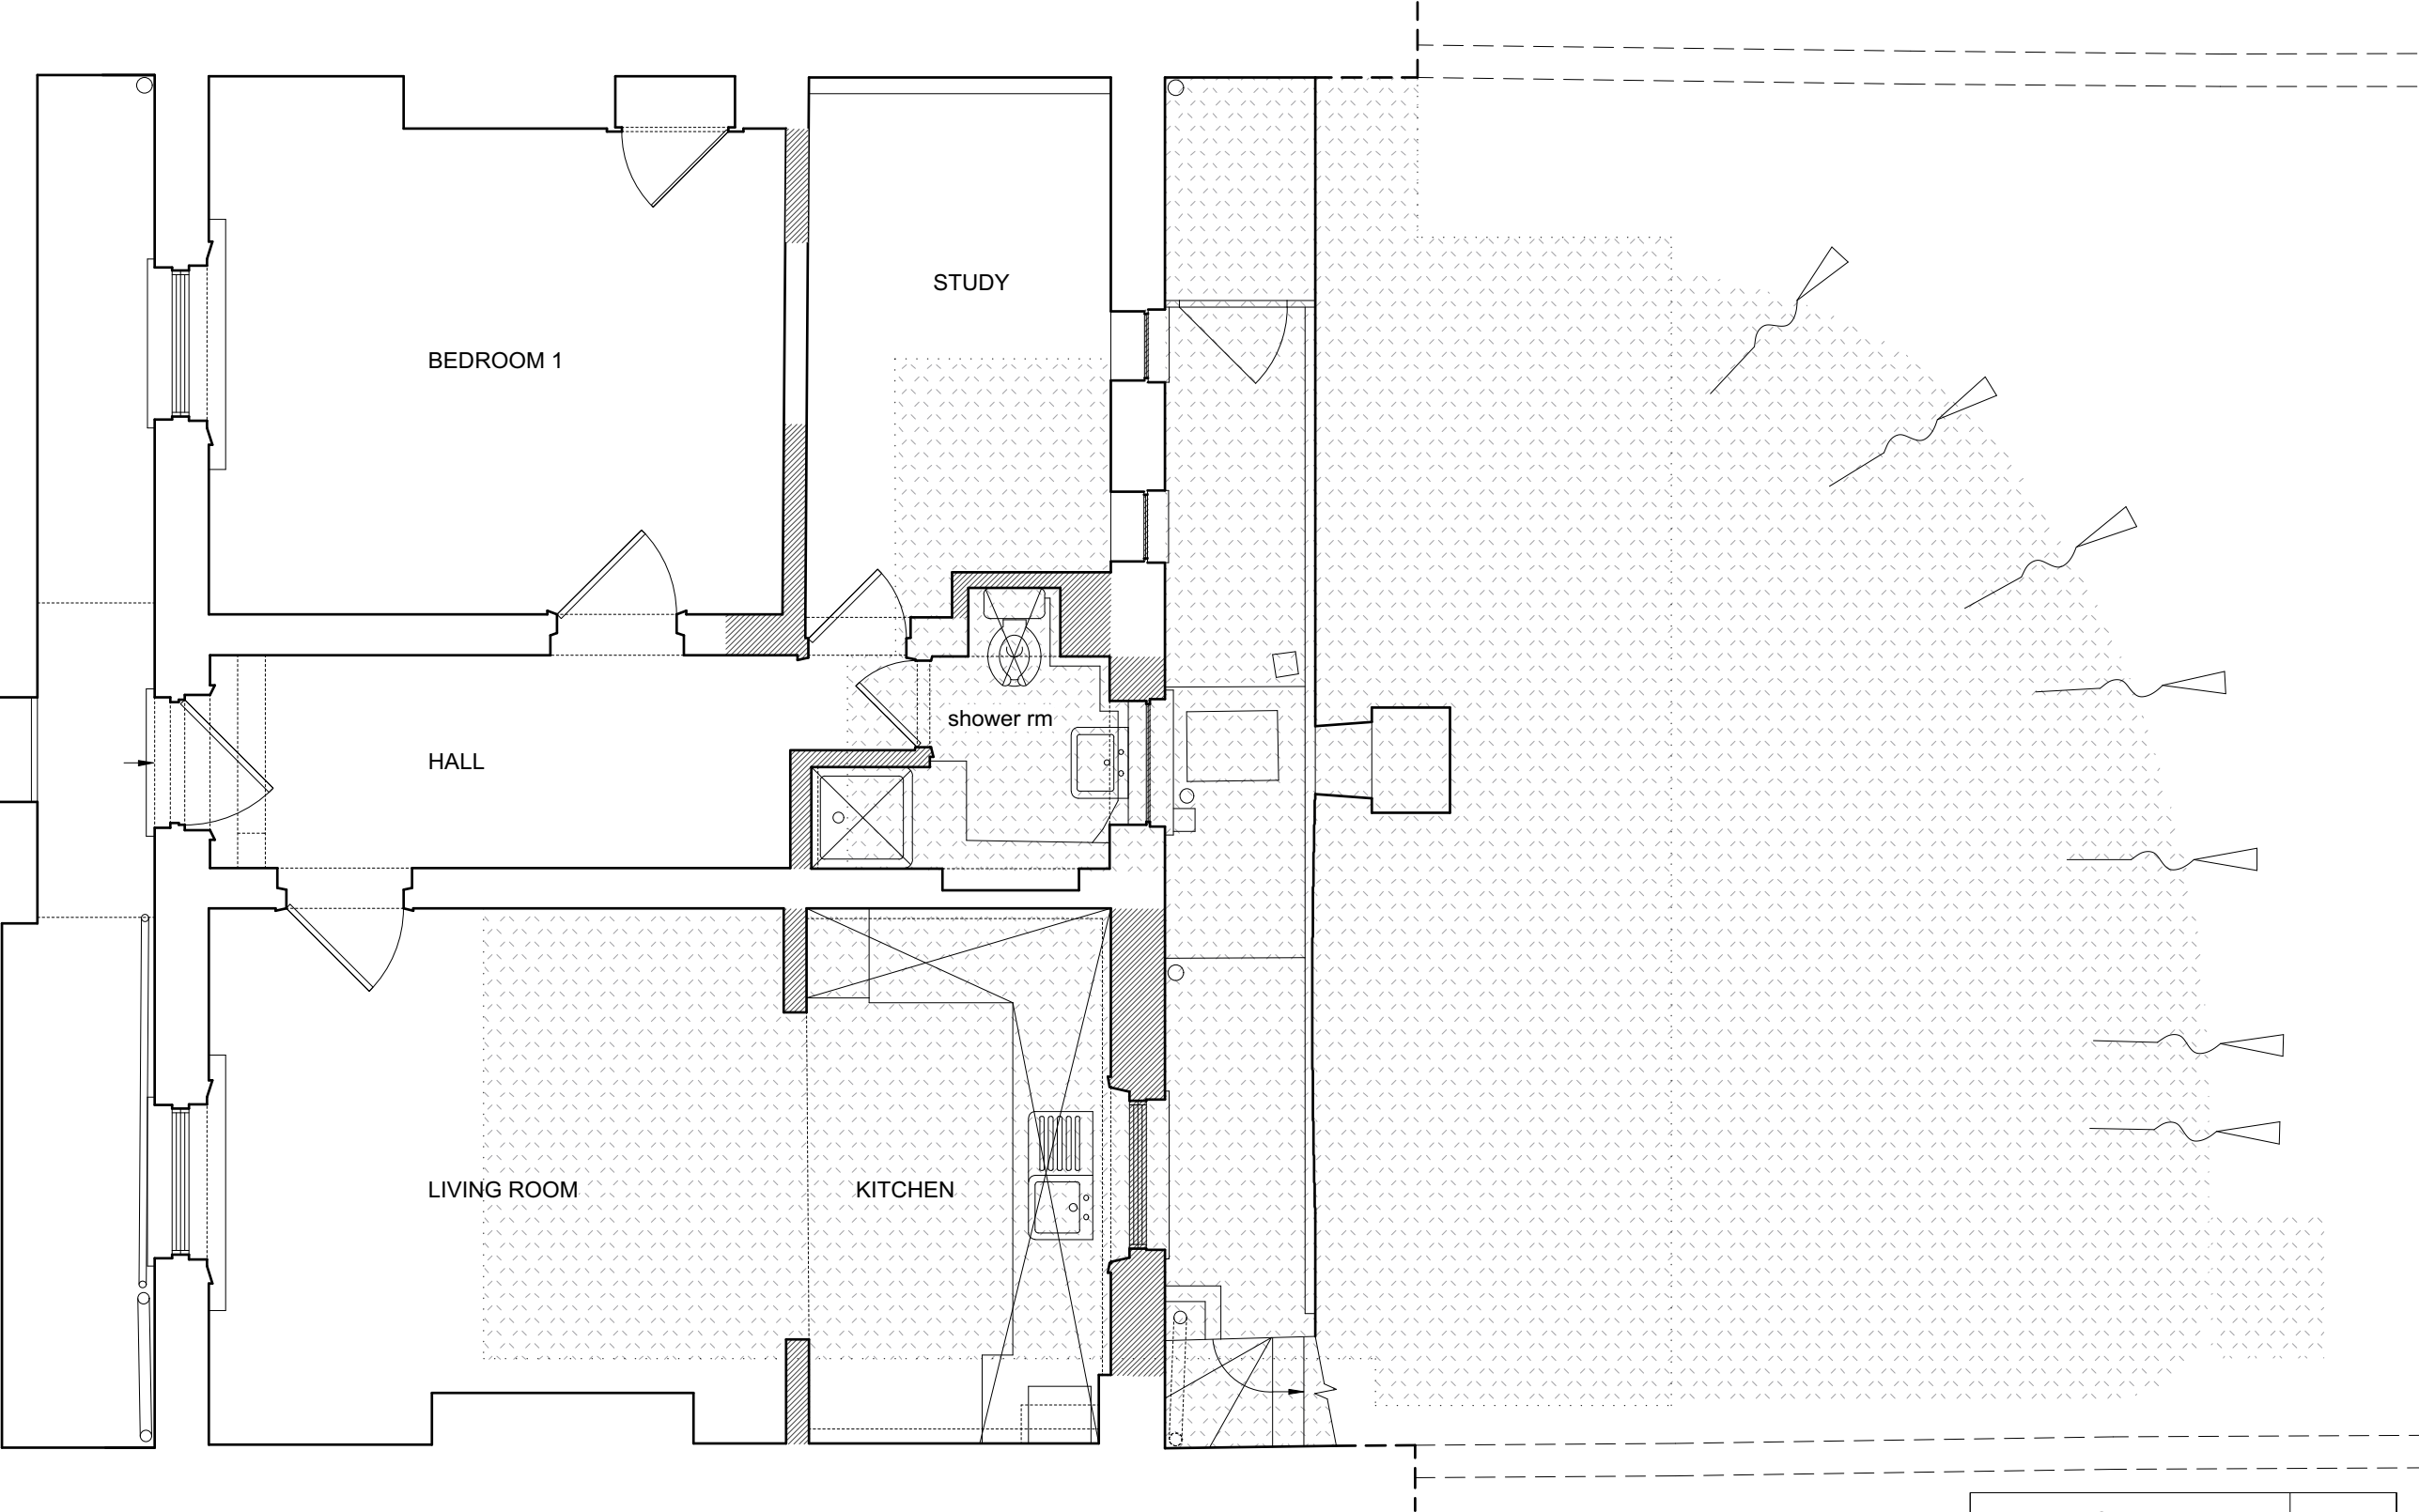



0.0m 1.0m 2.0m

AREA TO BE EXCAVATED

DEMOLITION SHOWN HATCHED OR X'ED



PARTIAL LOWER GROUND FLOOR PLAN AS EXISTING	01.01A
11 BURGHLEY ROAD LONDON NW5 1UG	4278
for Lou Walsh and Daniel Chamberlain	1:50 @A3
© Guard Tillman Pollock Limited 020 7380 1199	02.17


Do not scale this drawing. The contractor is responsible for checking all dimensions. Any discrepancies shall be reported to the Architect.

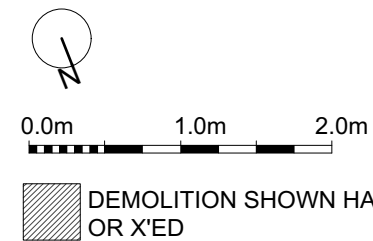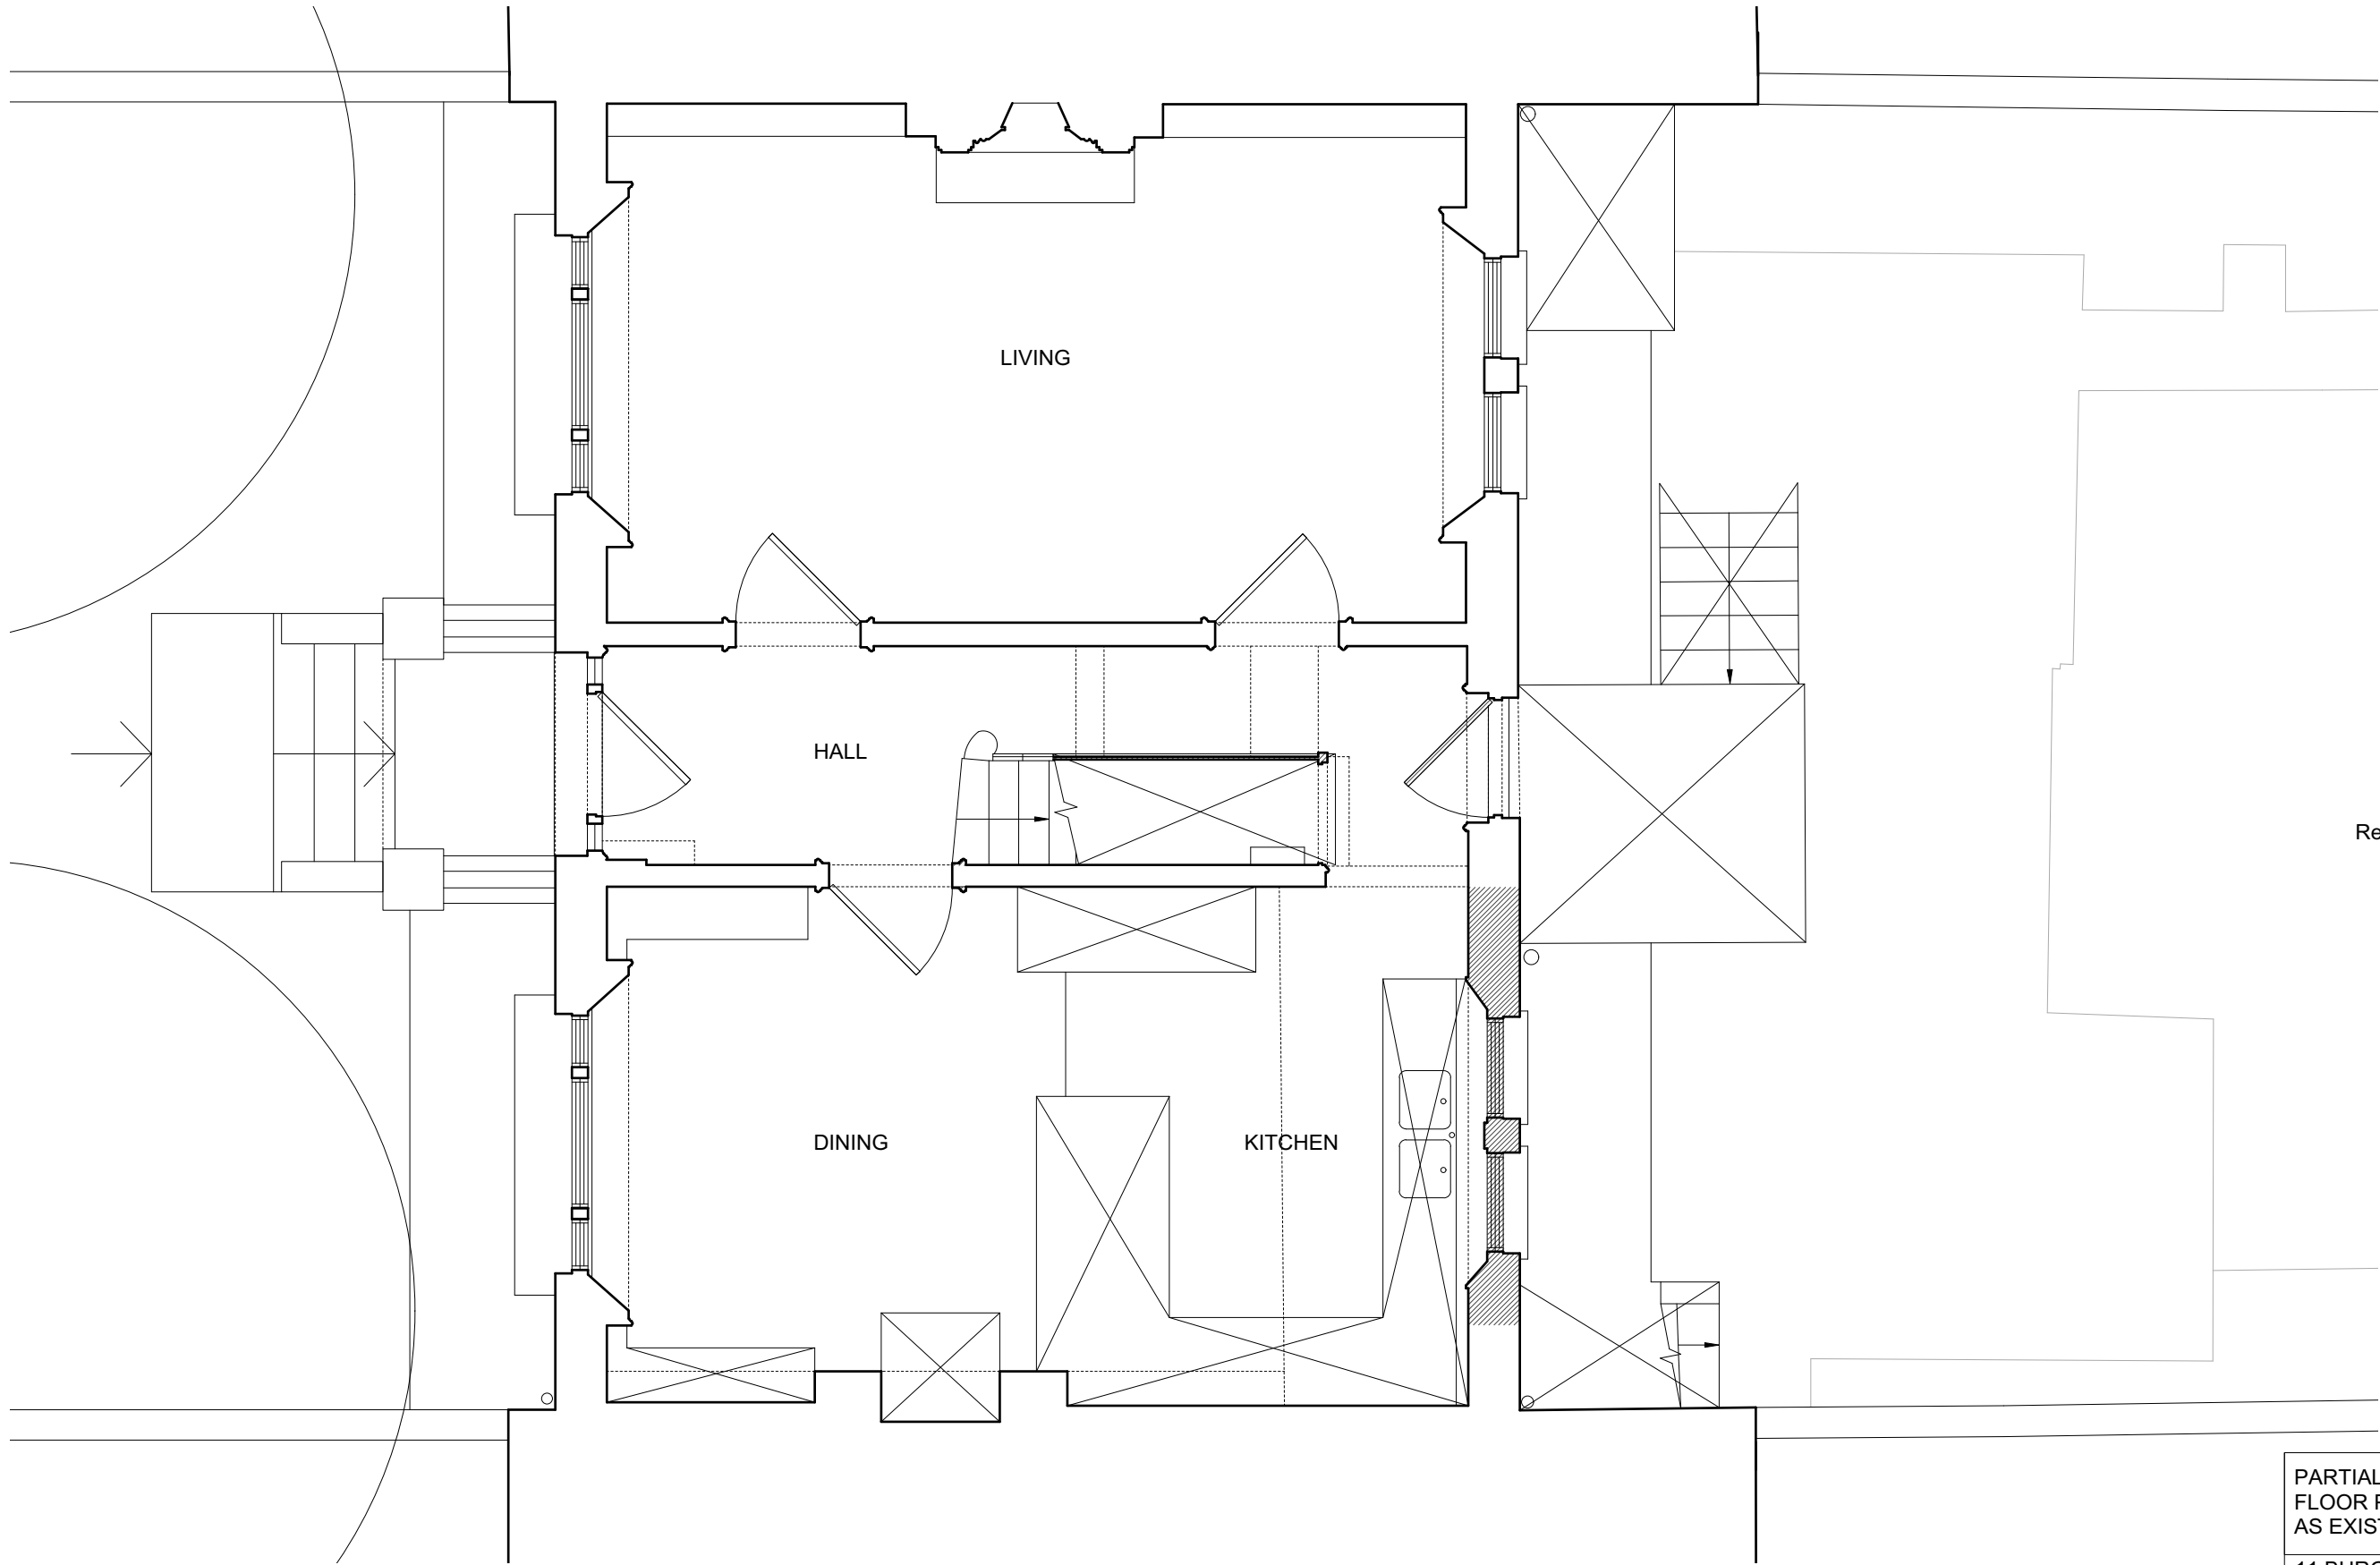


PARTIAL GROUND FLOOR PLAN AS EXISTING	01.02A
11 BURGHLEY ROAD LONDON NW5 1UG	4278
for Lou Walsh and Daniel Chamberlain	1:50 @A3
© Guard Tillman Pollock Limited 020 7380 1199	02.17

Do not scale this drawing. The contractor is responsible for checking all dimensions. Any discrepancies shall be reported to the Architect.

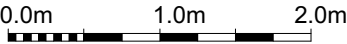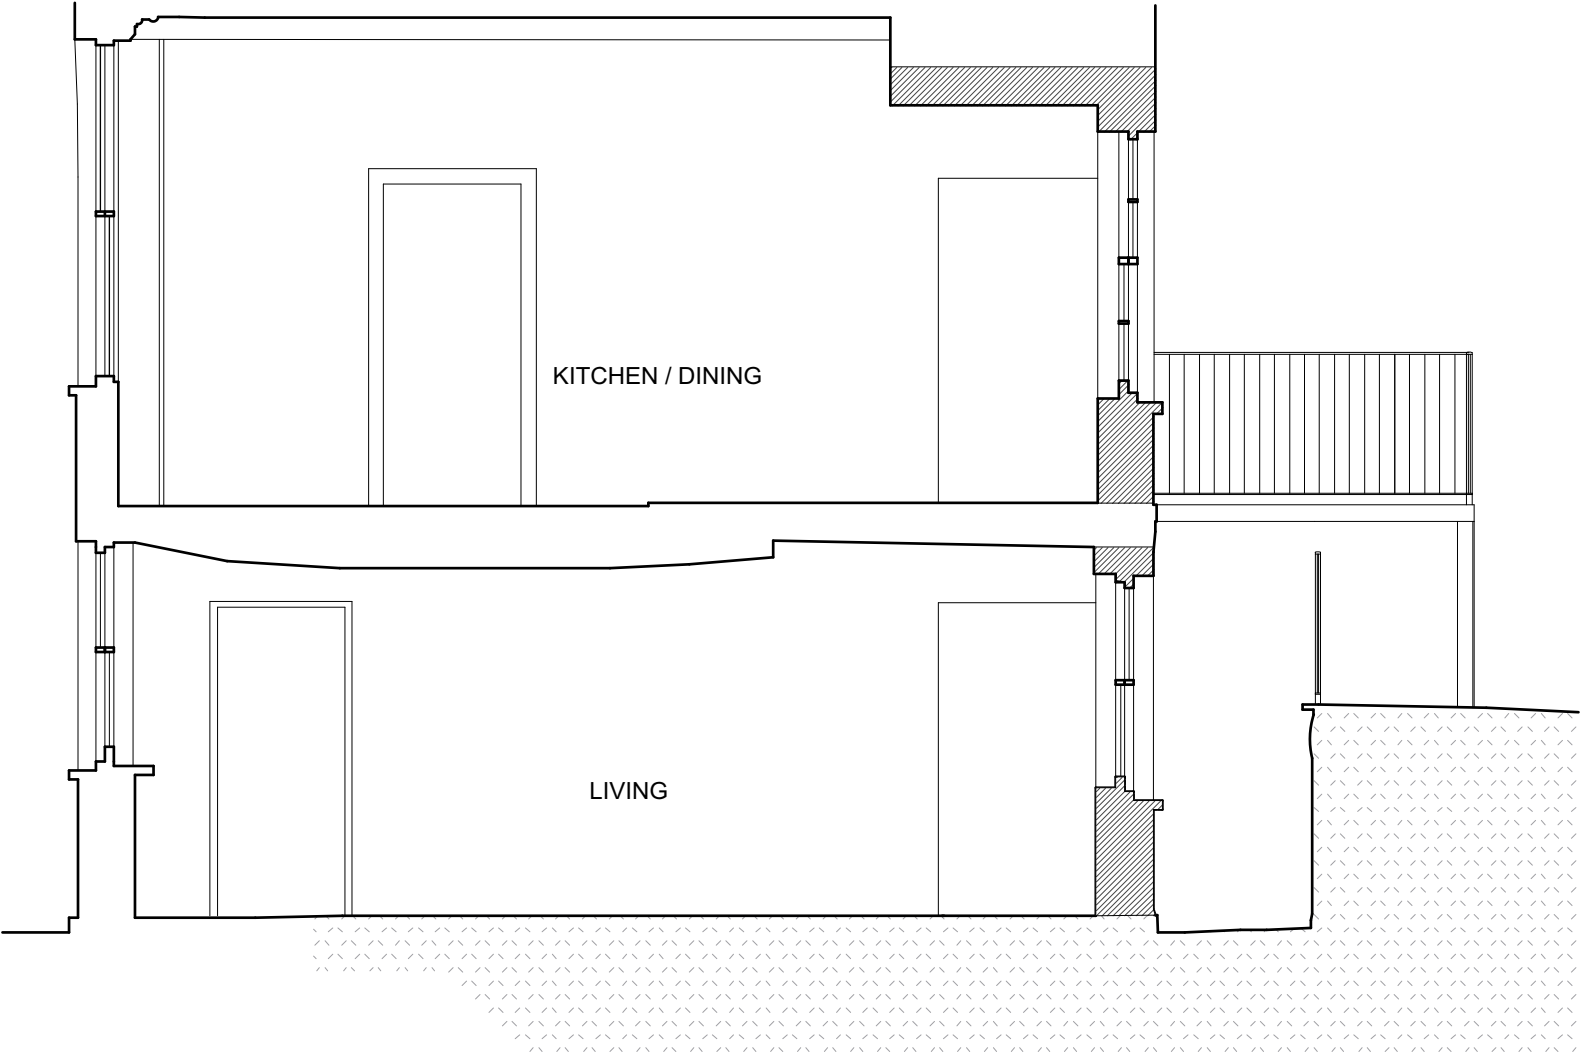

 AREA TO BE EXCAVATED

 DEMOLITION SHOWN HATCHED OR X'ED

SECTION B.B AS EXISTING	01.03A
11 BURGHLEY ROAD LONDON NW5 1UG	4278
for Lou Walsh and Daniel Chamberlain	1:50 @A3
© Guard Tillman Pollock Limited 020 7380 1199	02.17

Do not scale this drawing. The contractor is responsible for checking all dimensions. Any discrepancies shall be reported to the Architect.



0.0m 2.0m 4.0m

REAR ELEVATION AS EXISTING	01.04A
11 BURGHEY ROAD LONDON NW5 1UG	4278
for Lou Walsh and Daniel Chamberlain	1:100 @A3
© Guard Tillman Pollock Limited 020 7380 1199	02.17

Do not scale this drawing. The contractor is responsible for checking all dimensions. Any discrepancies shall be reported to the Architect.