


in front of 90 Tottenham Court Road, London W1T 4TJ

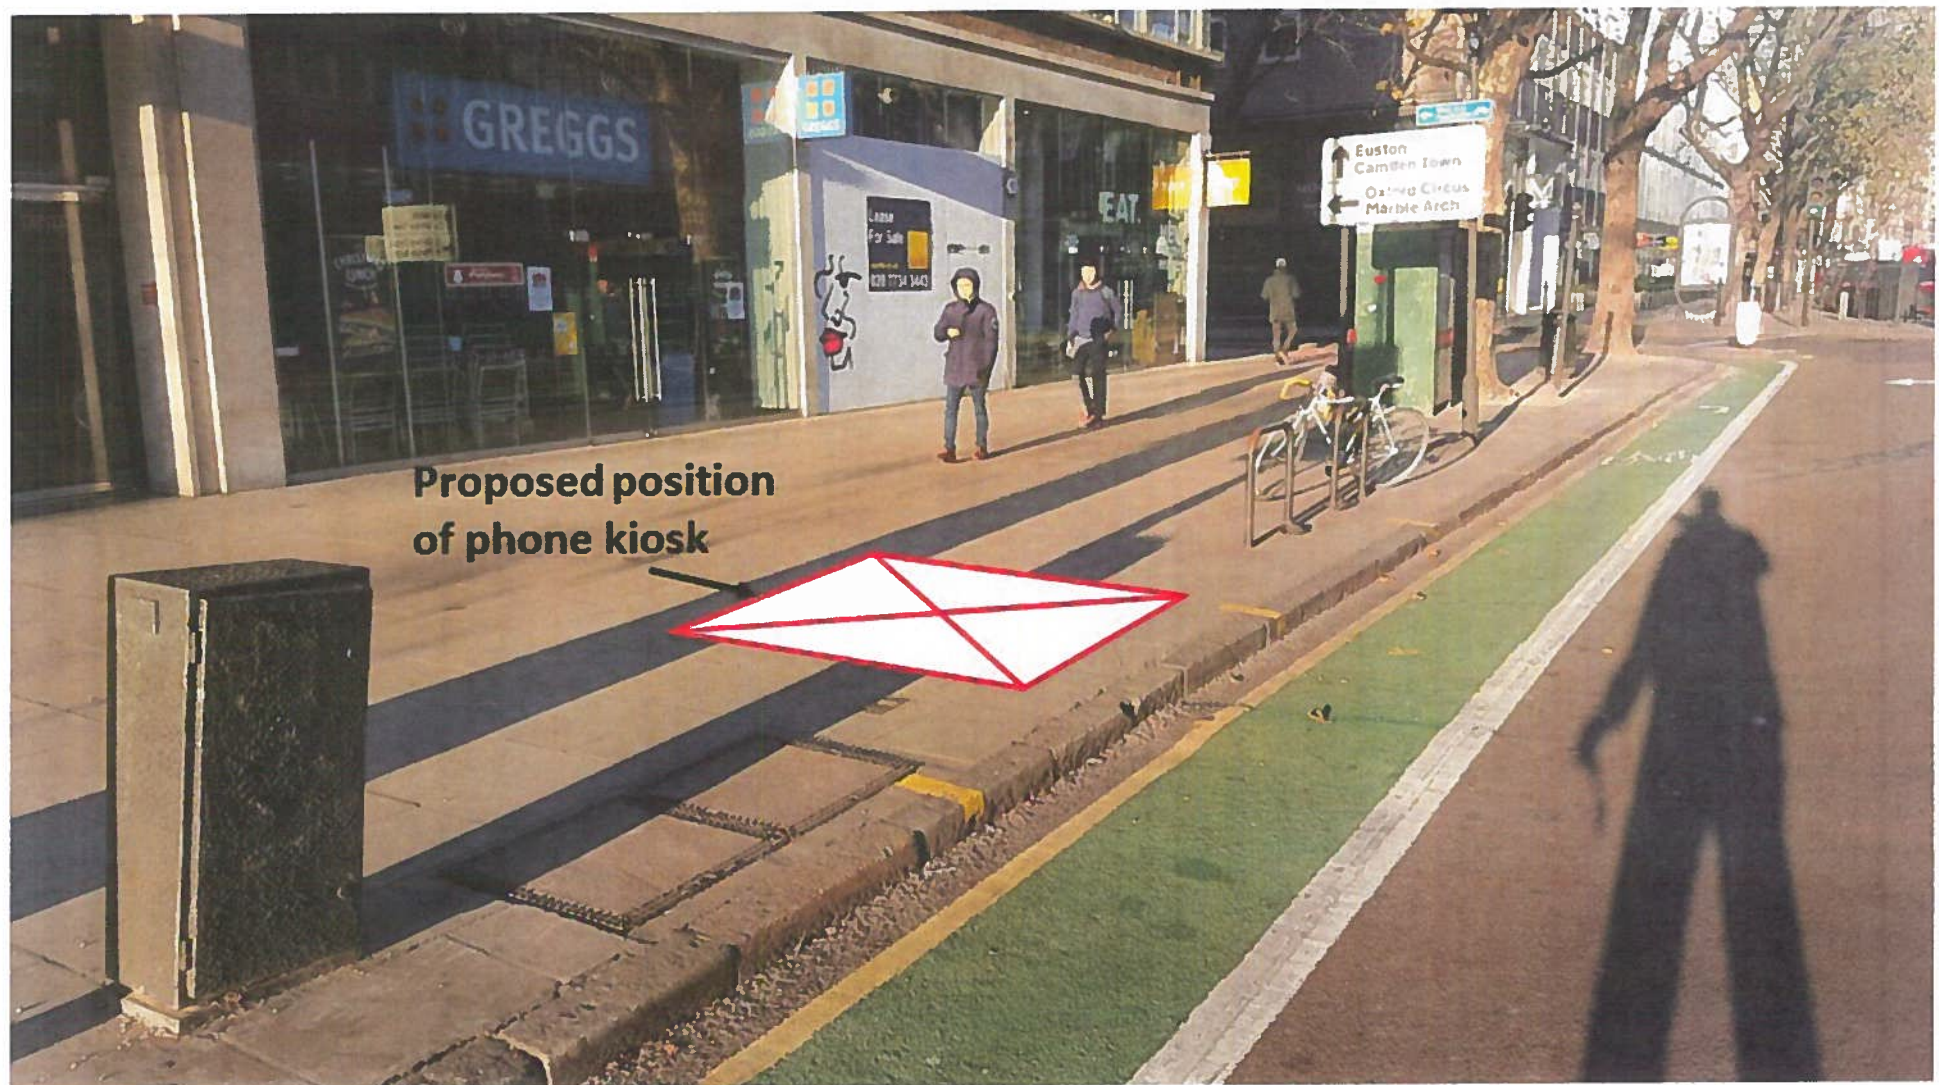

Proposed position  
of phone kiosk

Maximus Networks Ltd