



NOTES:
 ALL DIMENSIONS SHOULD BE CHECKED ONSITE PRIOR TO FABRICATION
 DRAWINGS NOT TO BE CIRCULATED WITHOUT CONSENT OF OPSIS DESIGN LTD.

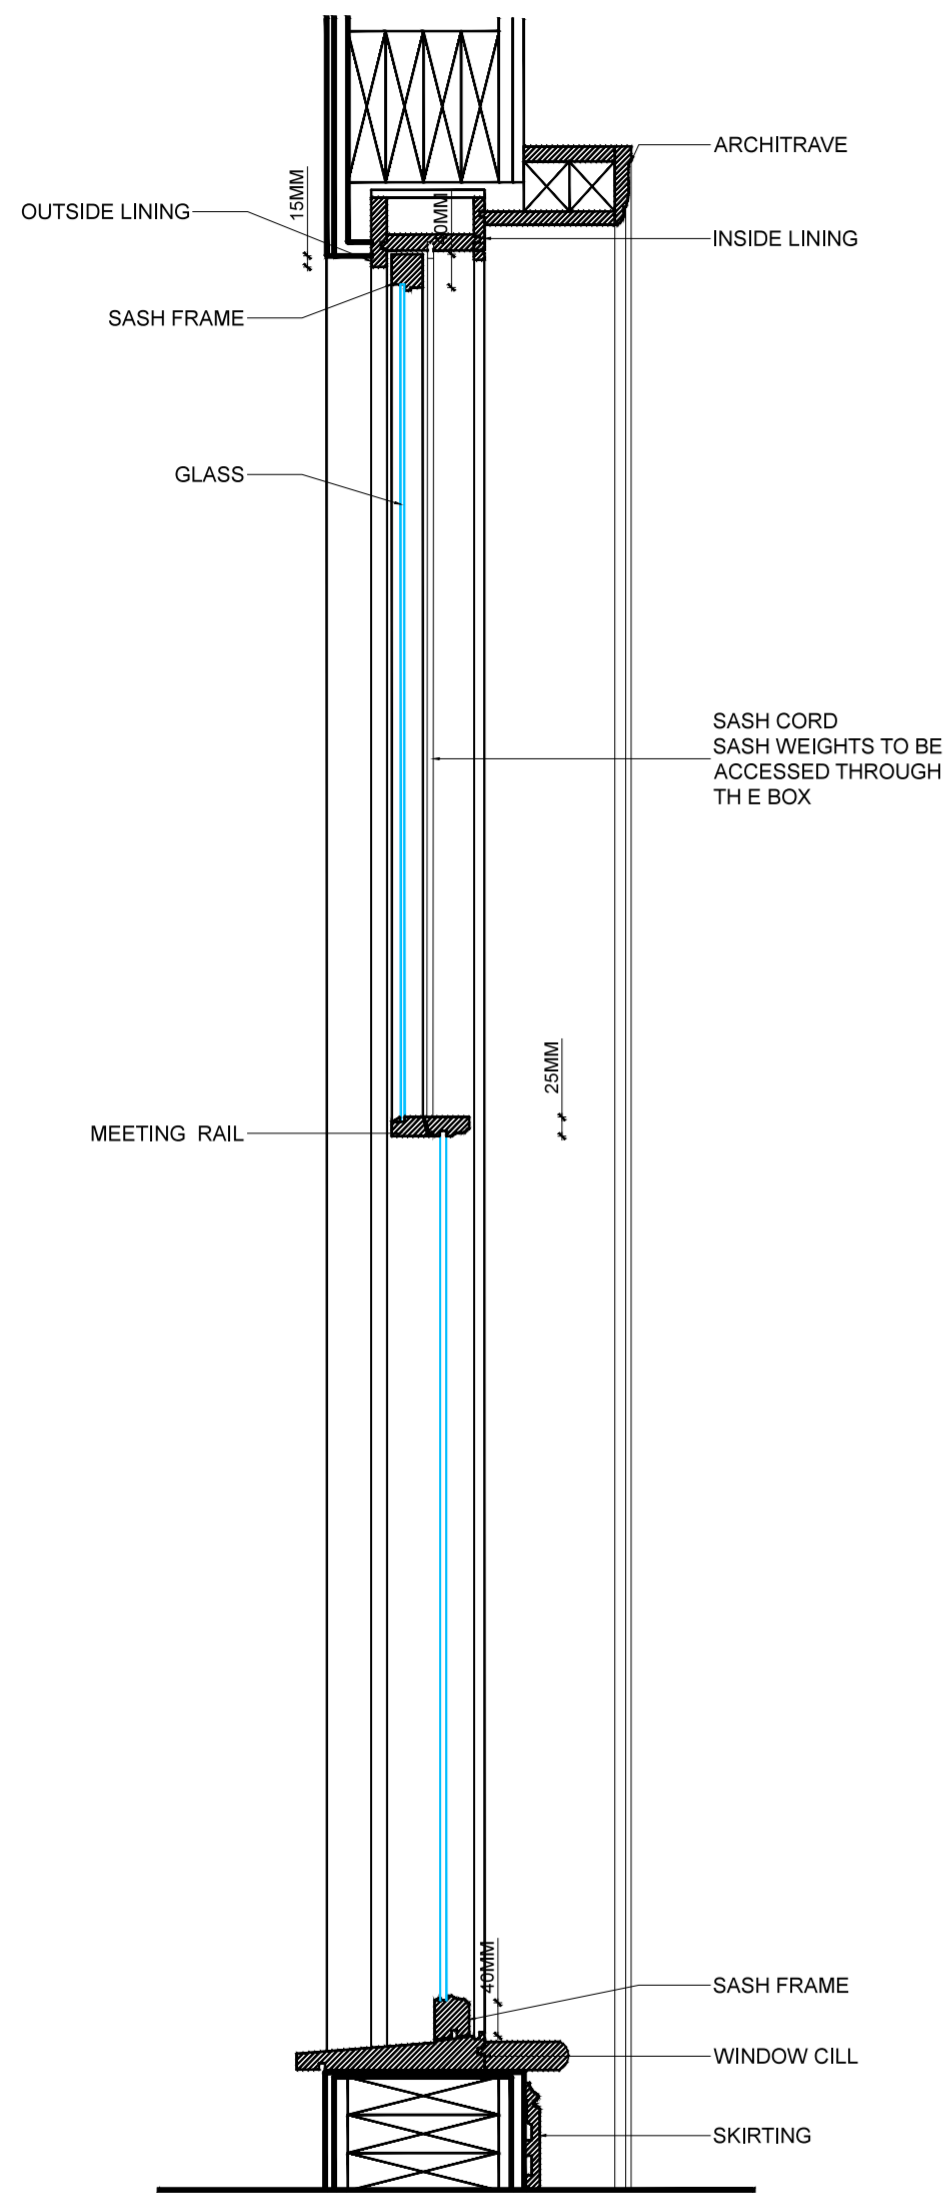

Sash section
 Scale 1:10 @ A2

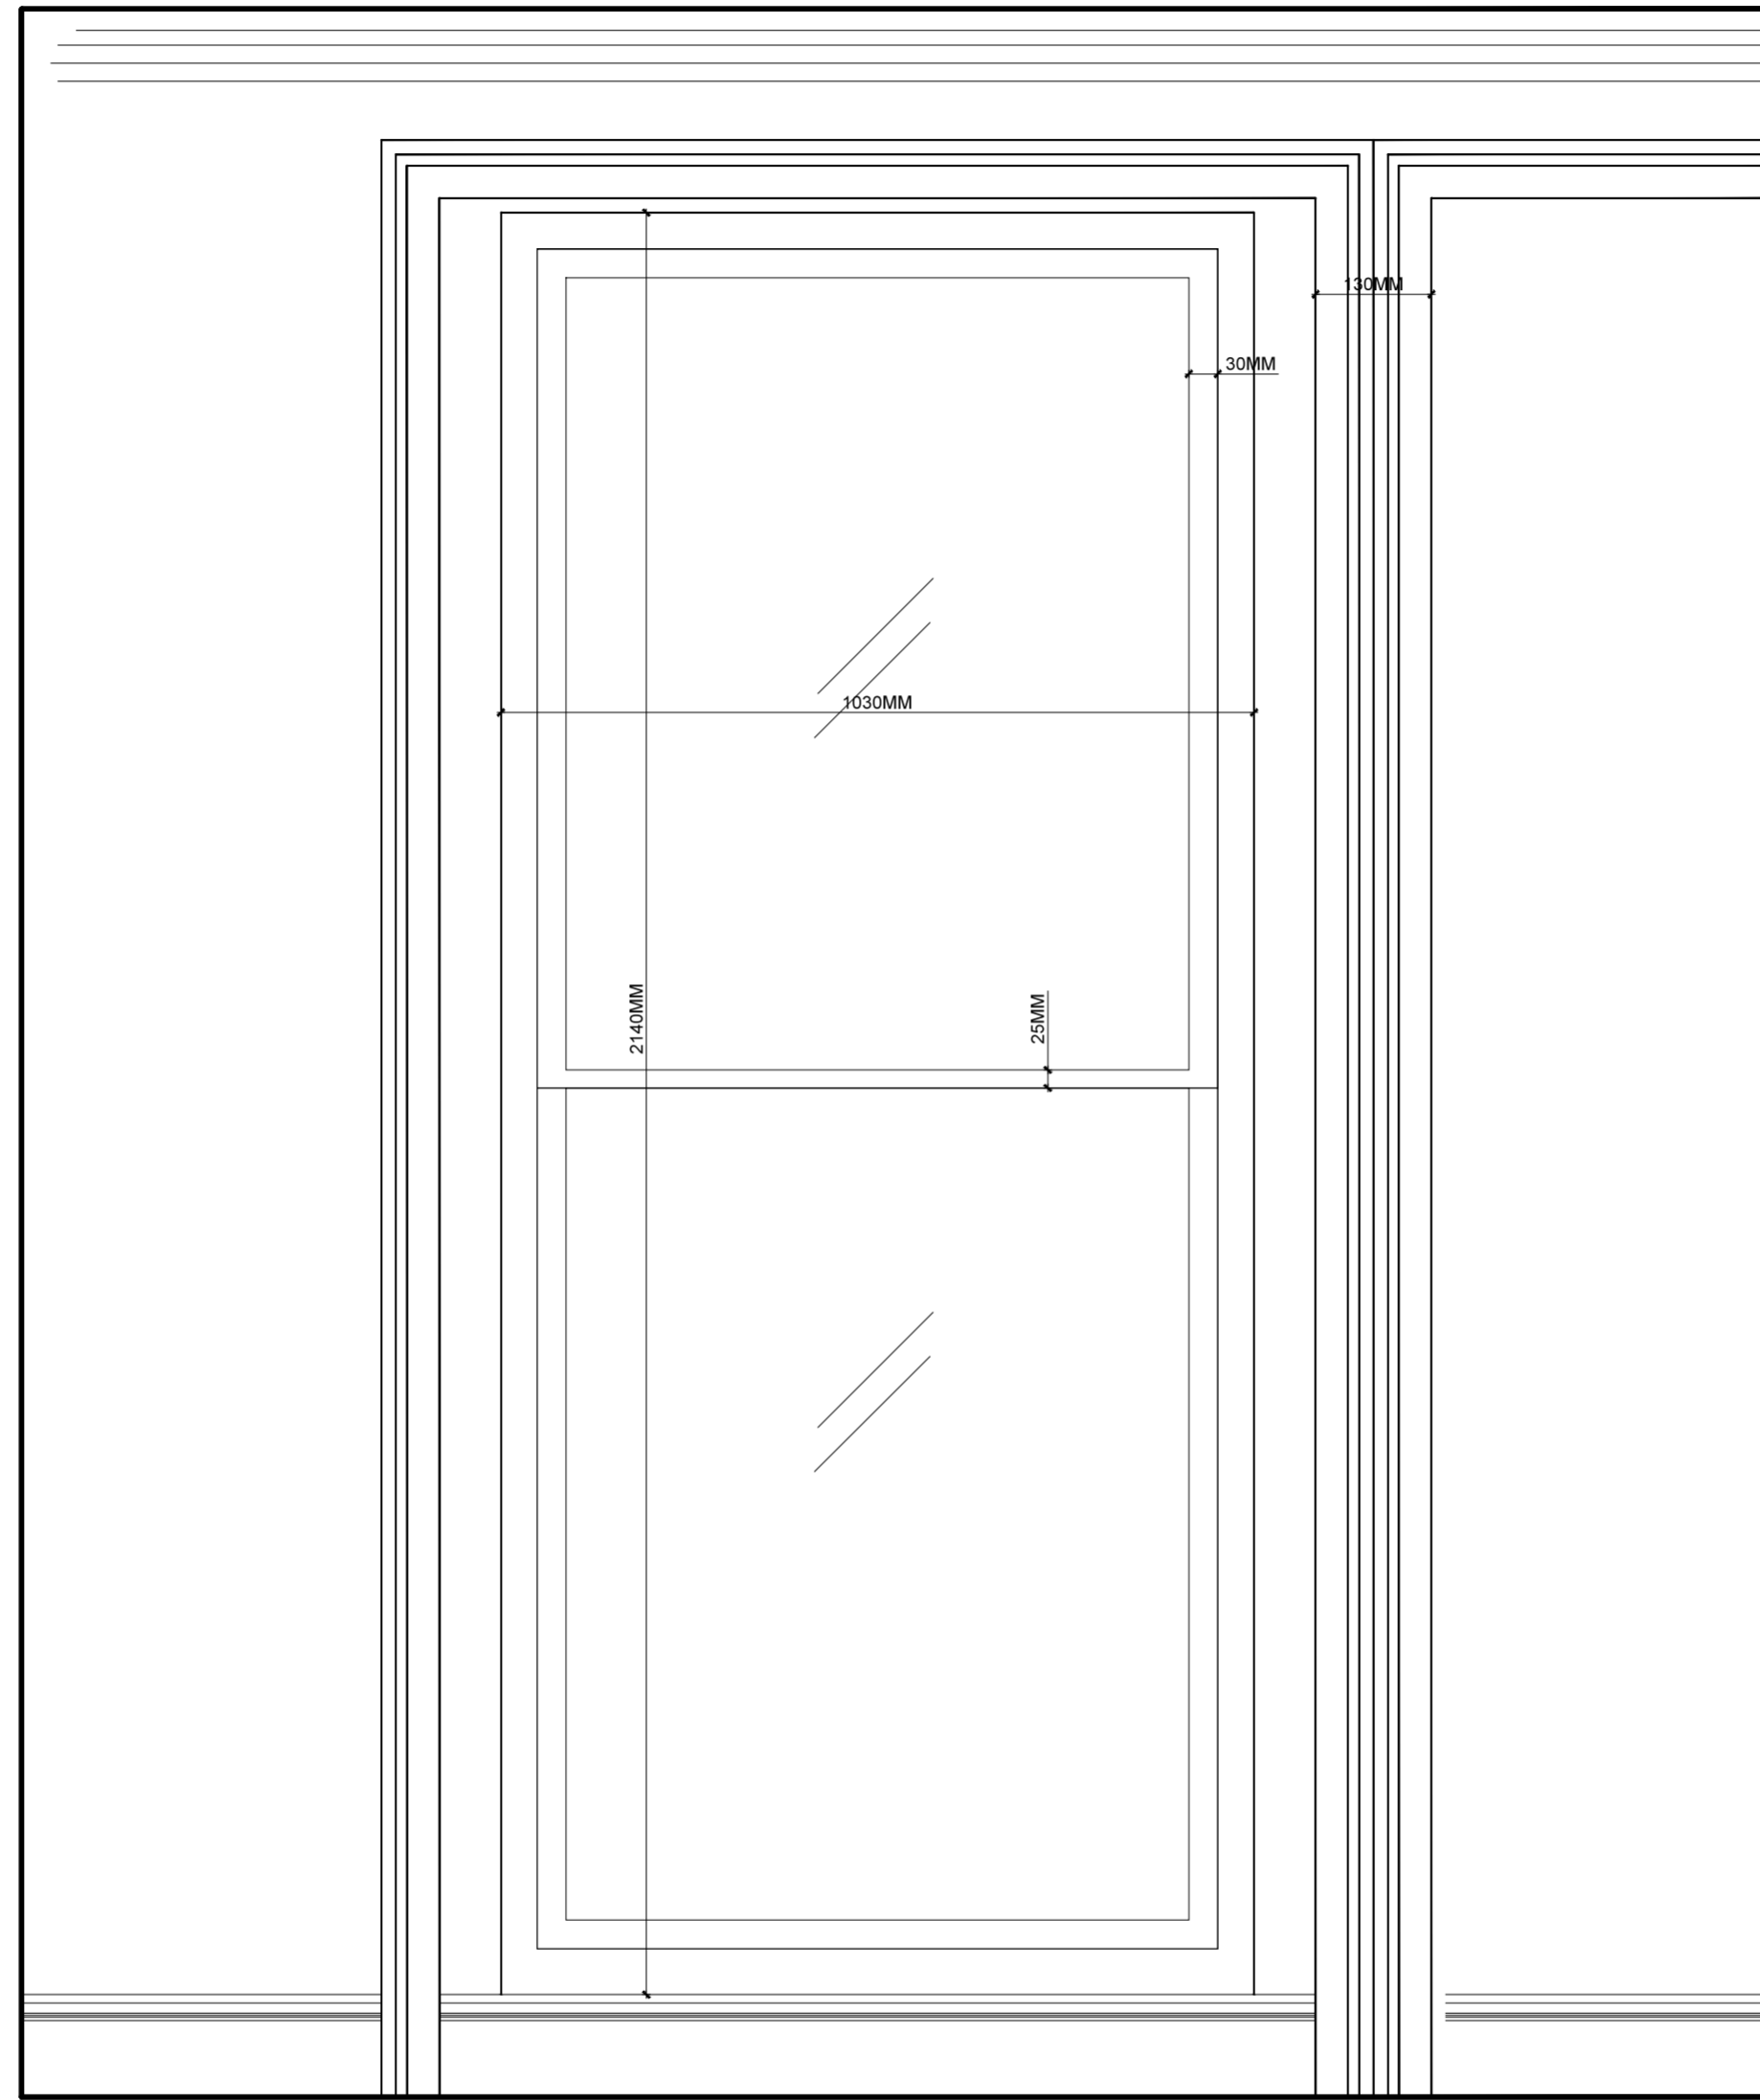

Sash Elevation
 Scale 1:10 @ A2

rev:	description:	date:
------	--------------	-------

client:	TIM HORWILL	project #:	1515
project:	59, MARCHMONT STREET, WC1N 1AP		
drawing title	1ST FLOOR SASH WINDOWS		
drawing #:	1515-3-02-01	rev:	/
scale:	1:50@A2	drawn:	NT
date:	20/JULY/16	checked:	NT