



NOTES:

ALL DIMENSIONS SHOULD BE CHECKED ONSITE PRIOR TO FABRICATION  
DRAWINGS NOT TO BE CIRCULATED WITHOUT CONSENT OF OPSIS DESIGN LTD.

rev:	description:	date:	
client:	TIM HORWILL	project #:	1515
project:	59, MARCHMONT STREET, WC1N 1AP		
drawing title	SASH WINDOWS		
drawing #:	1515-3-02-01	rev:	/
scale:	1:50@A3	drawn:	NT
date:	20/JULY/16	checked:	NT

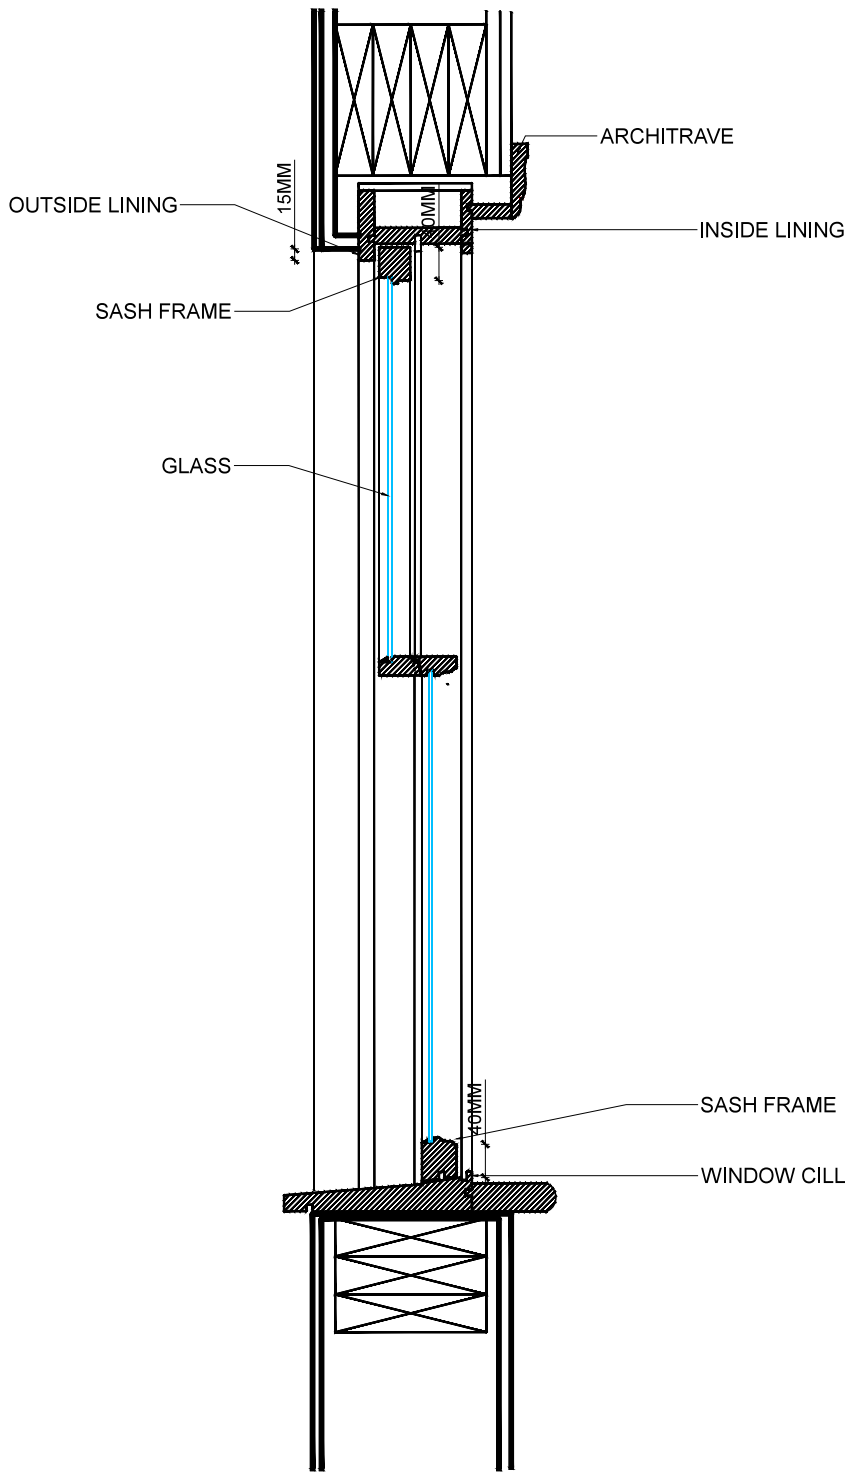

Sash section  
Scale 1:10 @ A3

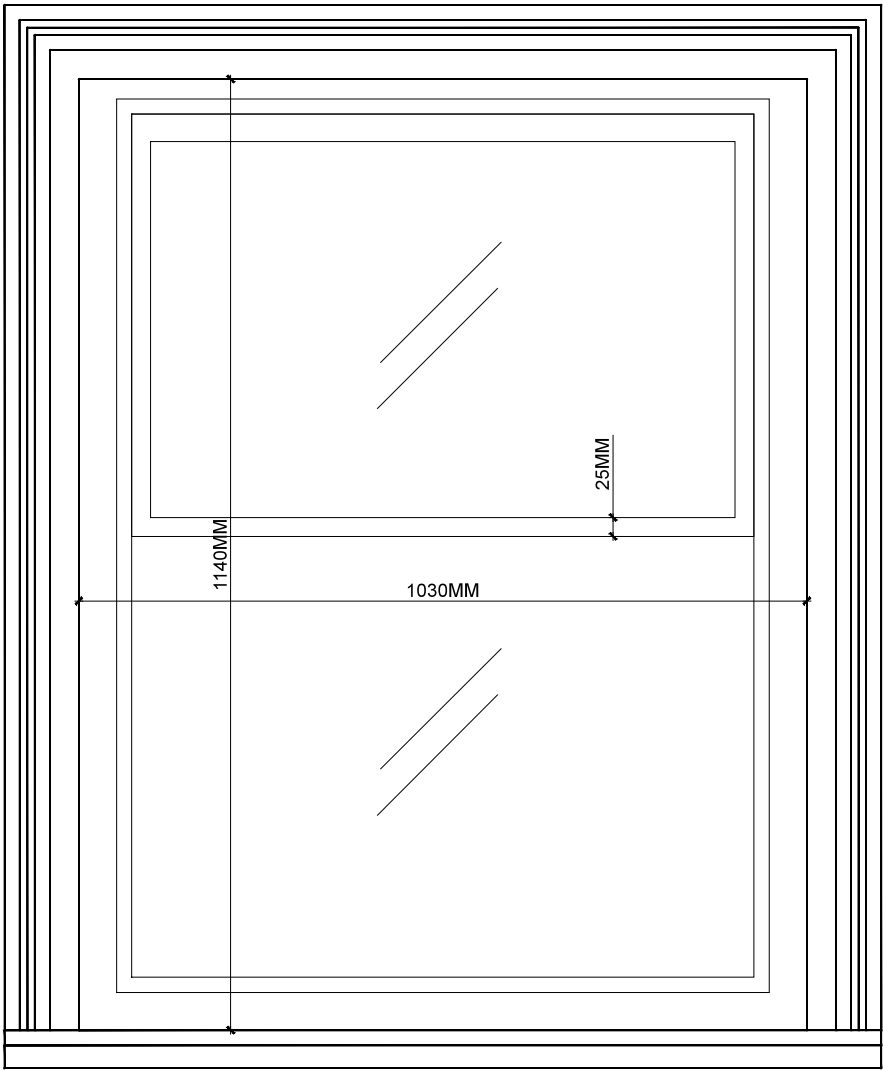

Sash section  
Scale 1:10 @ A3