





SCALE 1:1250@A3

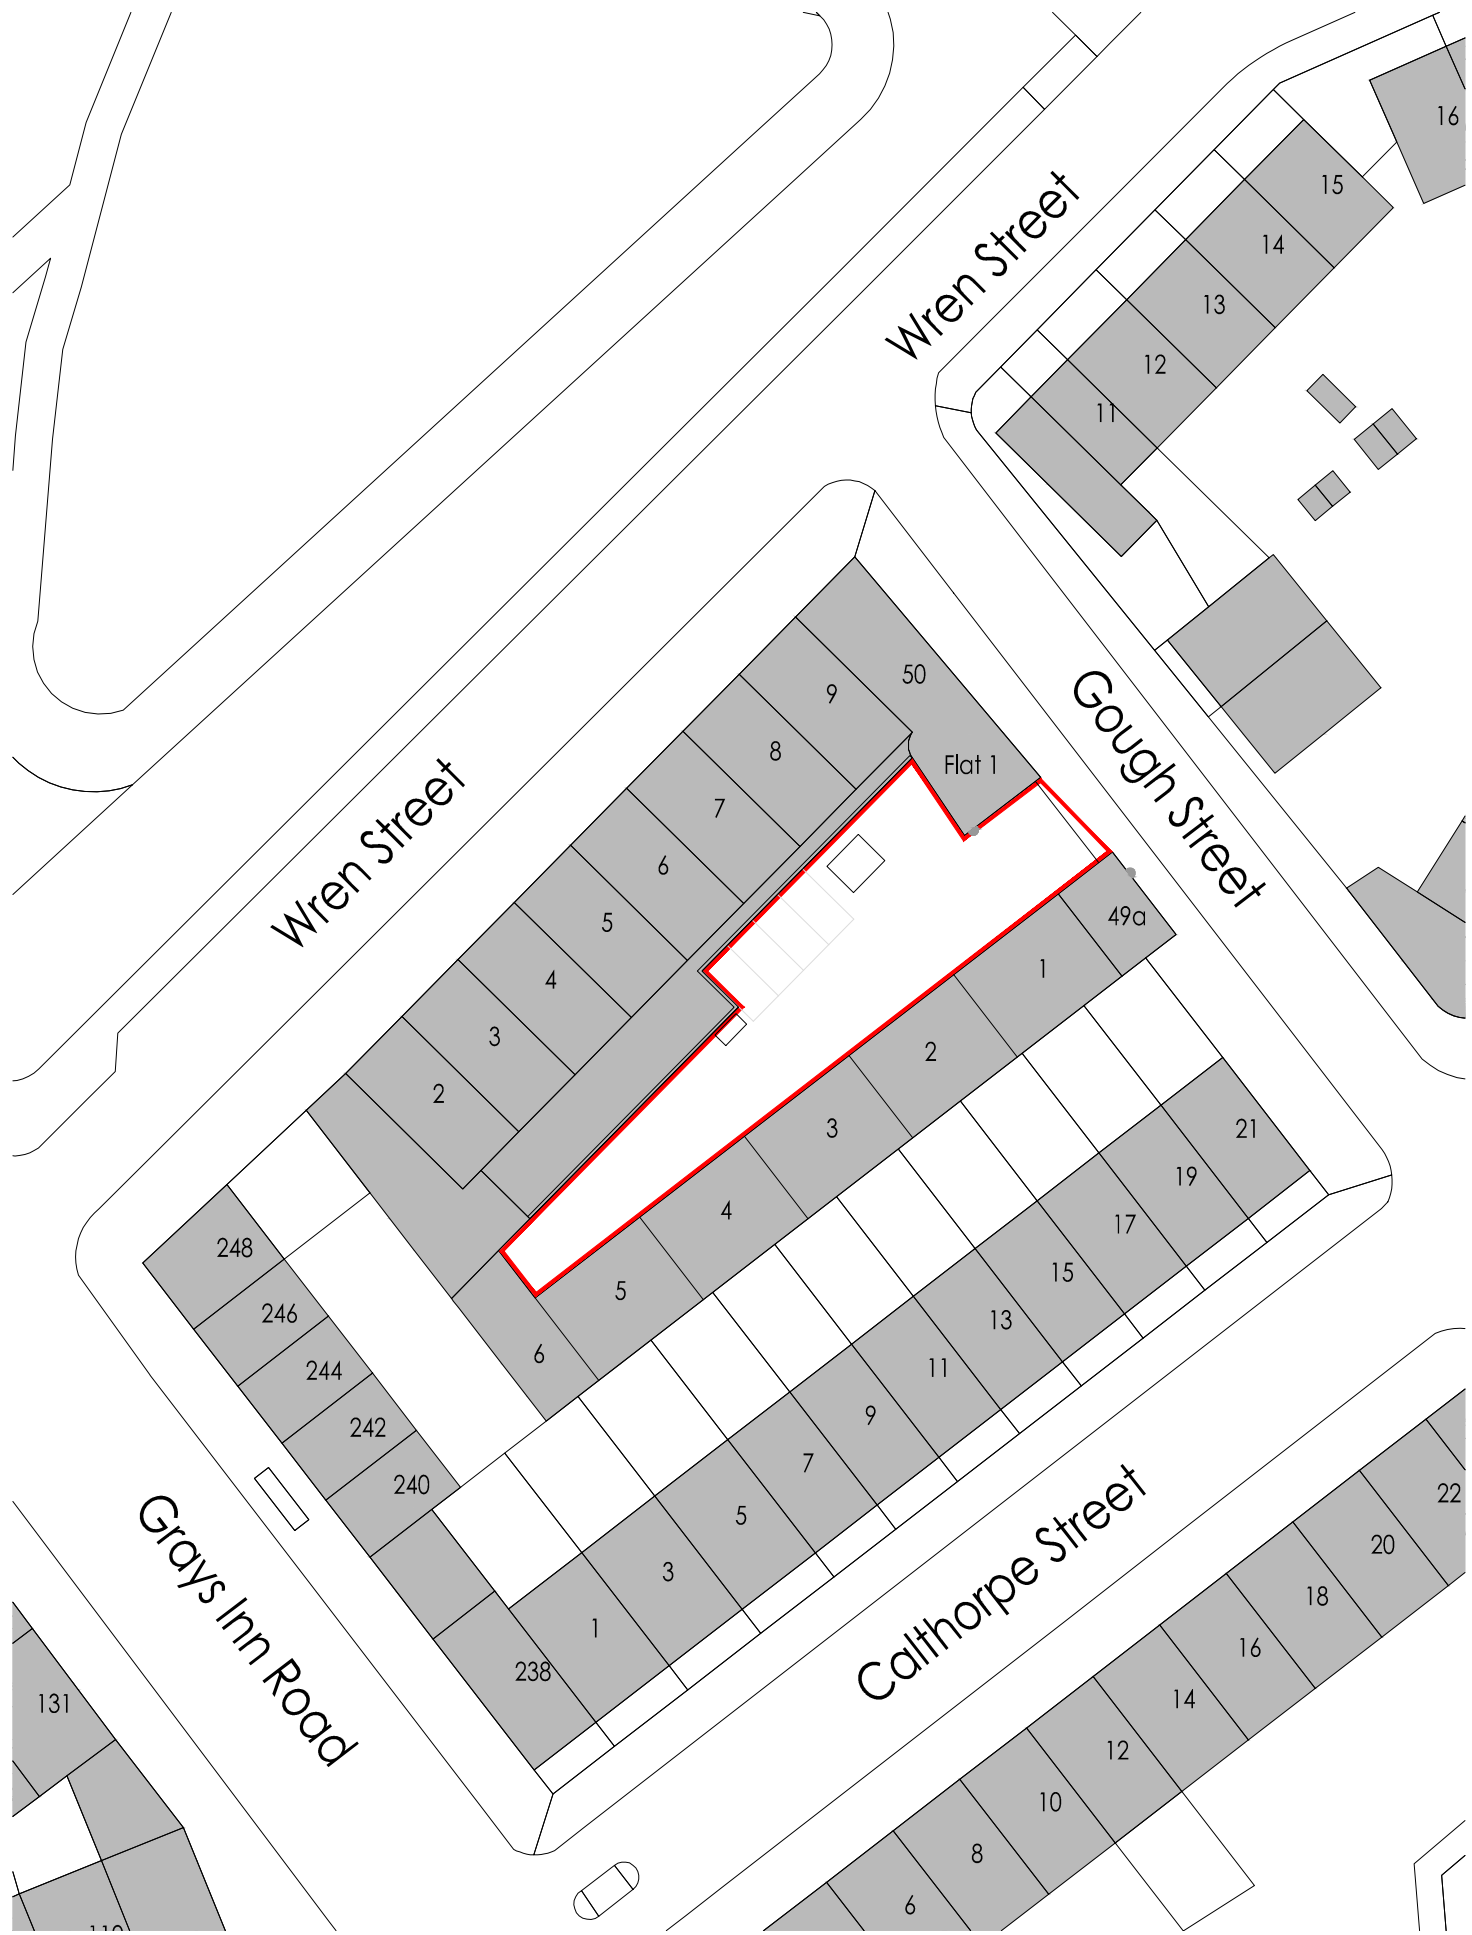


SCALE 1:500@A3

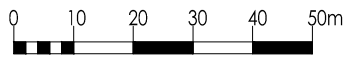

Amendments

*

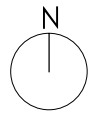

DO NOT SCALE FOR CONSTRUCTION



STUDIOS 1 & 2
 OLD KINGS HEAD COURT
 11 HIGH STREET
 DORKING
 SURREY RH4 1AR
 T 01306 887070
 F 01306 876716
 admin@bpg.co.uk
 www.bpg.co.uk

BUILDING SURVEYING
 ARCHITECTURE
 PROJECT MANAGEMENT
 QUANTITY SURVEYING

PROJECT

GOUGH STREET, WC1X

CLIENT

ORIGIN HOUSING

	DATE	JAN' 2017
--	------	-----------

DRAWN	CHECKED
TM	RM

SCALE	FOR
1:500 @A3 1:1250 @A3	PLANNING

TITLE

LOCATION PLAN

DRAWING NO.	REV
3884/PL00	*