


DO NOT SCALE FROM THIS DRAWING.
ALL DIMENSIONS TO BE CHECKED ON SITE.
COPYRIGHT RESERVED.



Property Boundary

- 1 - Existing clay tiled roof & loft external wall
- 2 - Existing cementitious white painted render
- 3 - Existing white painted timber window / door
- 4 - Existing London stock brick
- 5 - Existing timber deck
- 6 - Existing dark grey VELUX style glazed roof vent
- 7 - Existing black painted metal balustrade
- 8 - Existing half-round black PVC gutter & black PVC RWP
- 9 - Existing felt roof (loft)

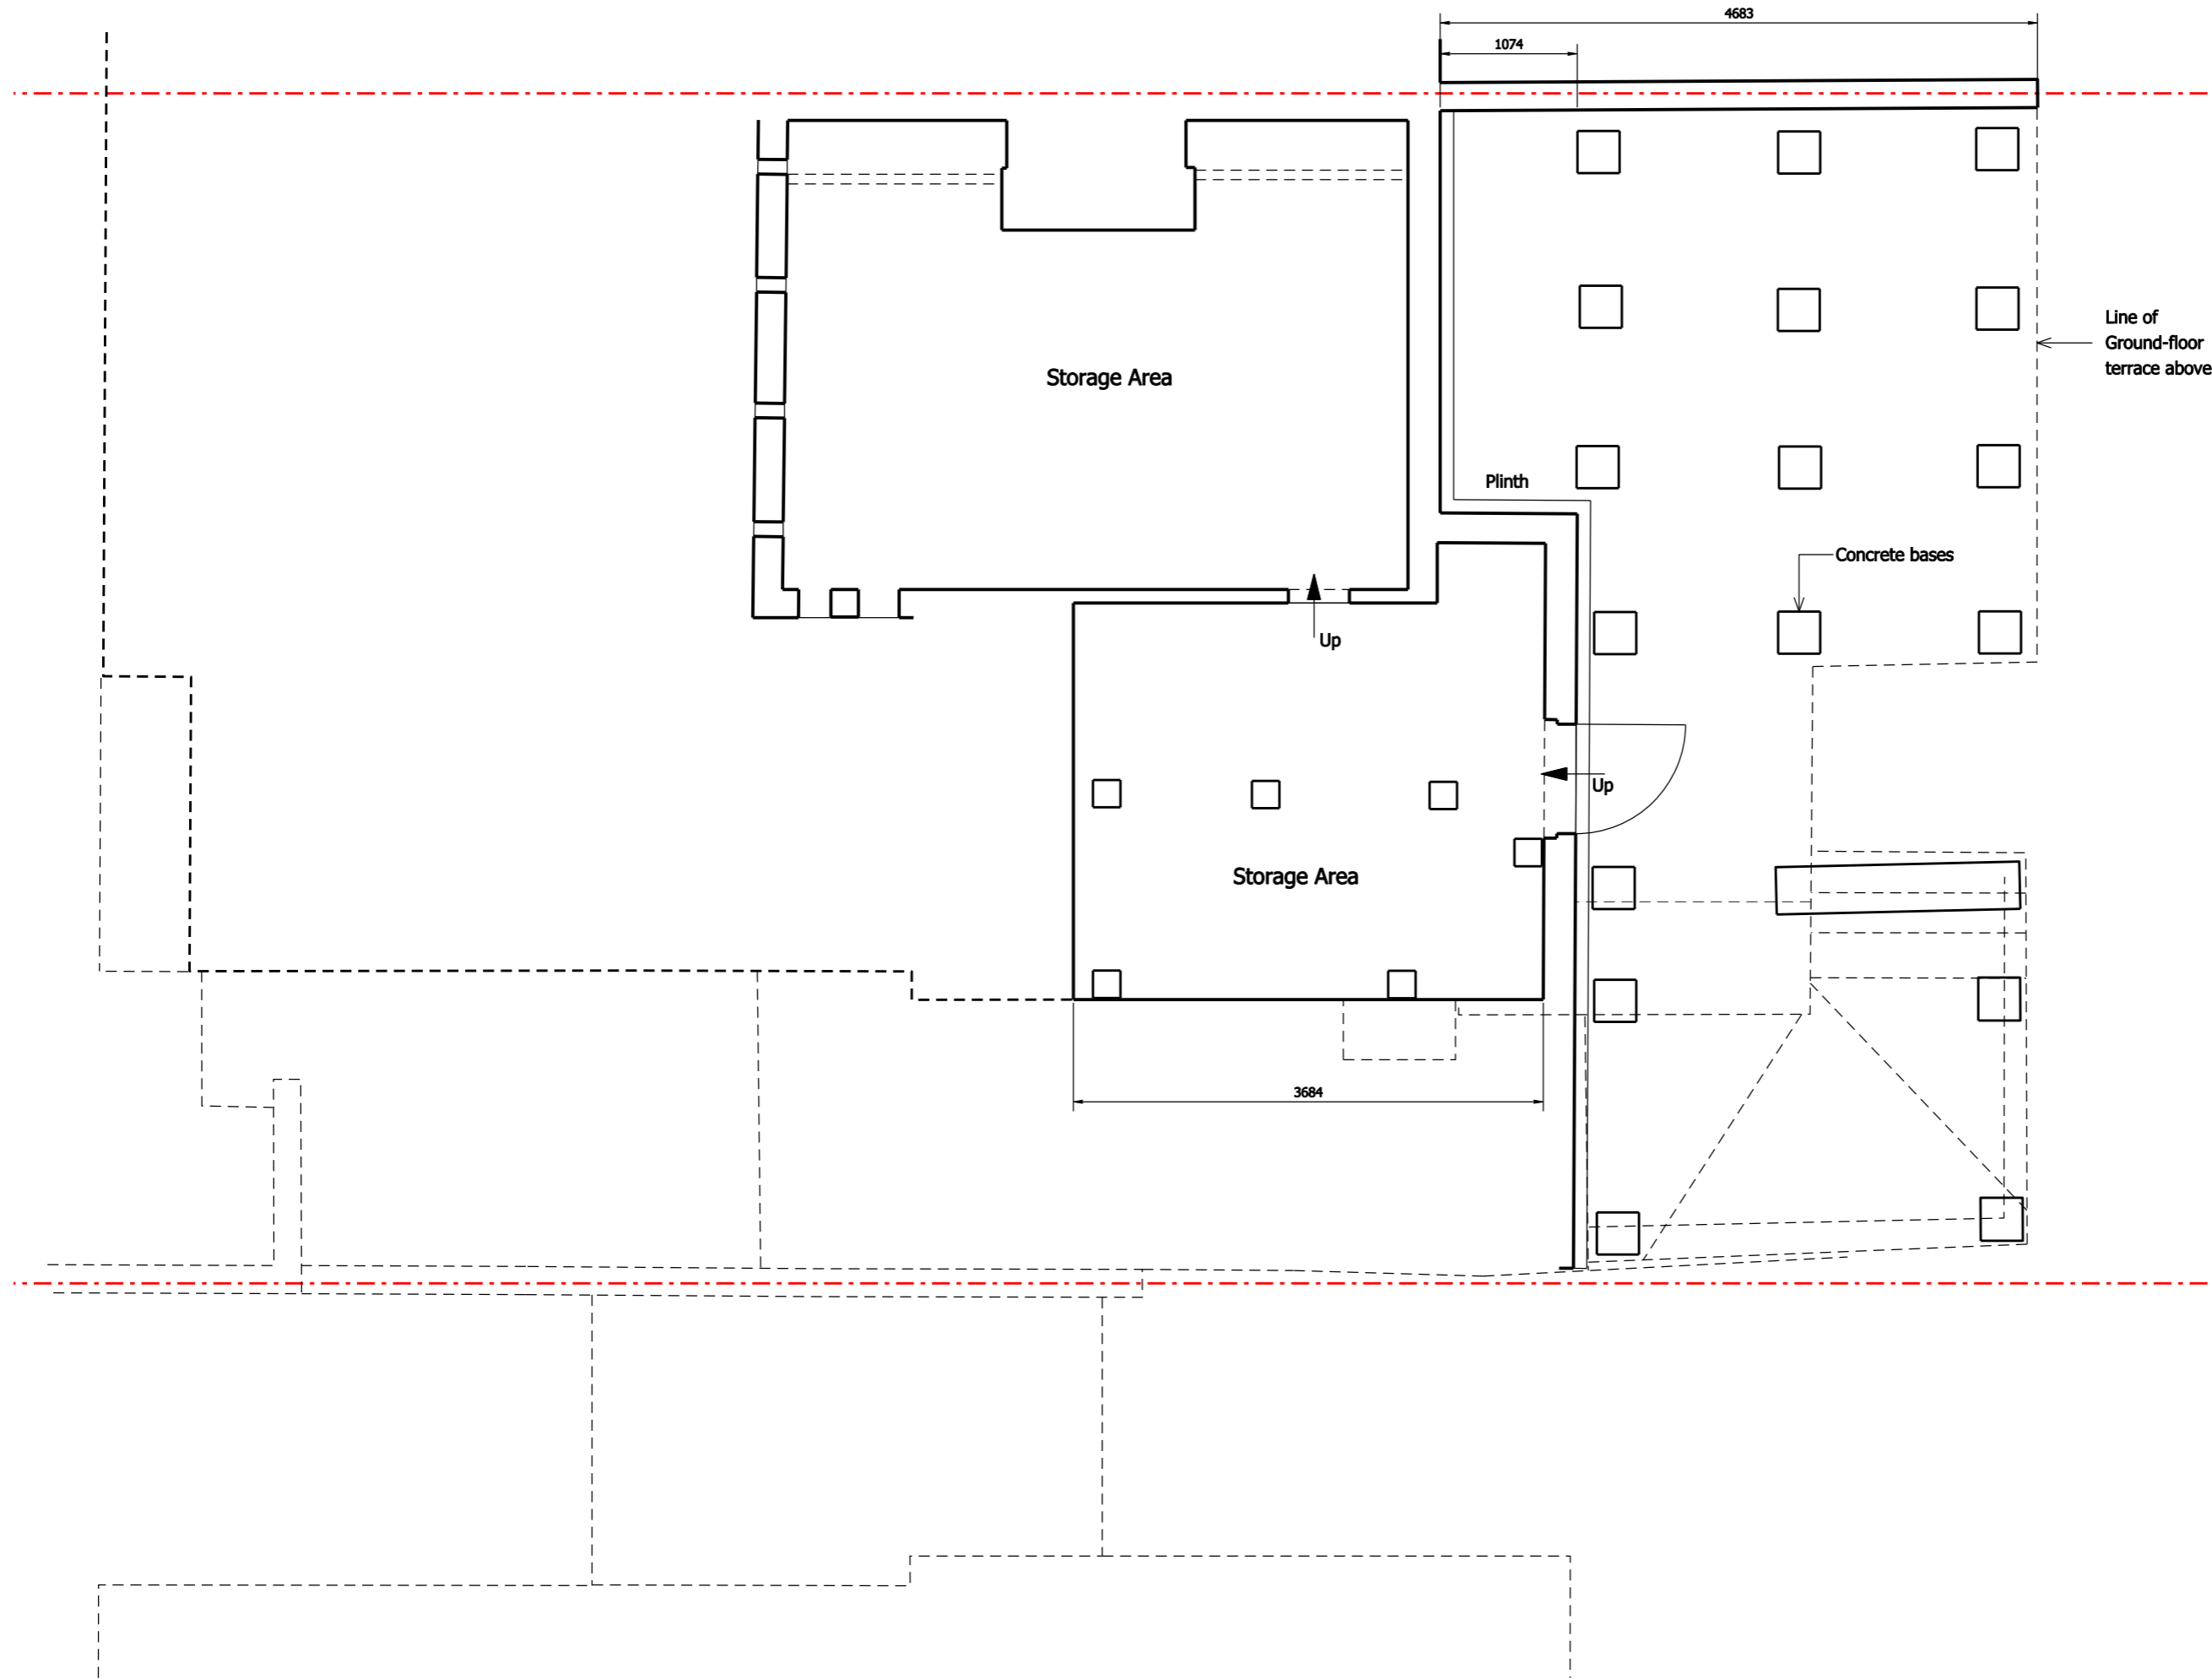

REVISIONS			
SCALE	DATE	DRAWN	CHECKED
1:50	10-02-17	LZ	RRF

PROJECT
26 MAKEPEACE AVENUE

DRAWING
EXISTING LOWER GROUND PLAN

Phoenix Yard, 85 Kings Cross Road, London WC1X 9LW
+44 (0) 207 239 4920 info@zdarchitects.com



DRAWING No. **16-017-P-003** REV