


DO NOT SCALE FROM THIS DRAWING.
ALL DIMENSIONS TO BE CHECKED ON SITE.
COPYRIGHT RESERVED.

Property Boundary

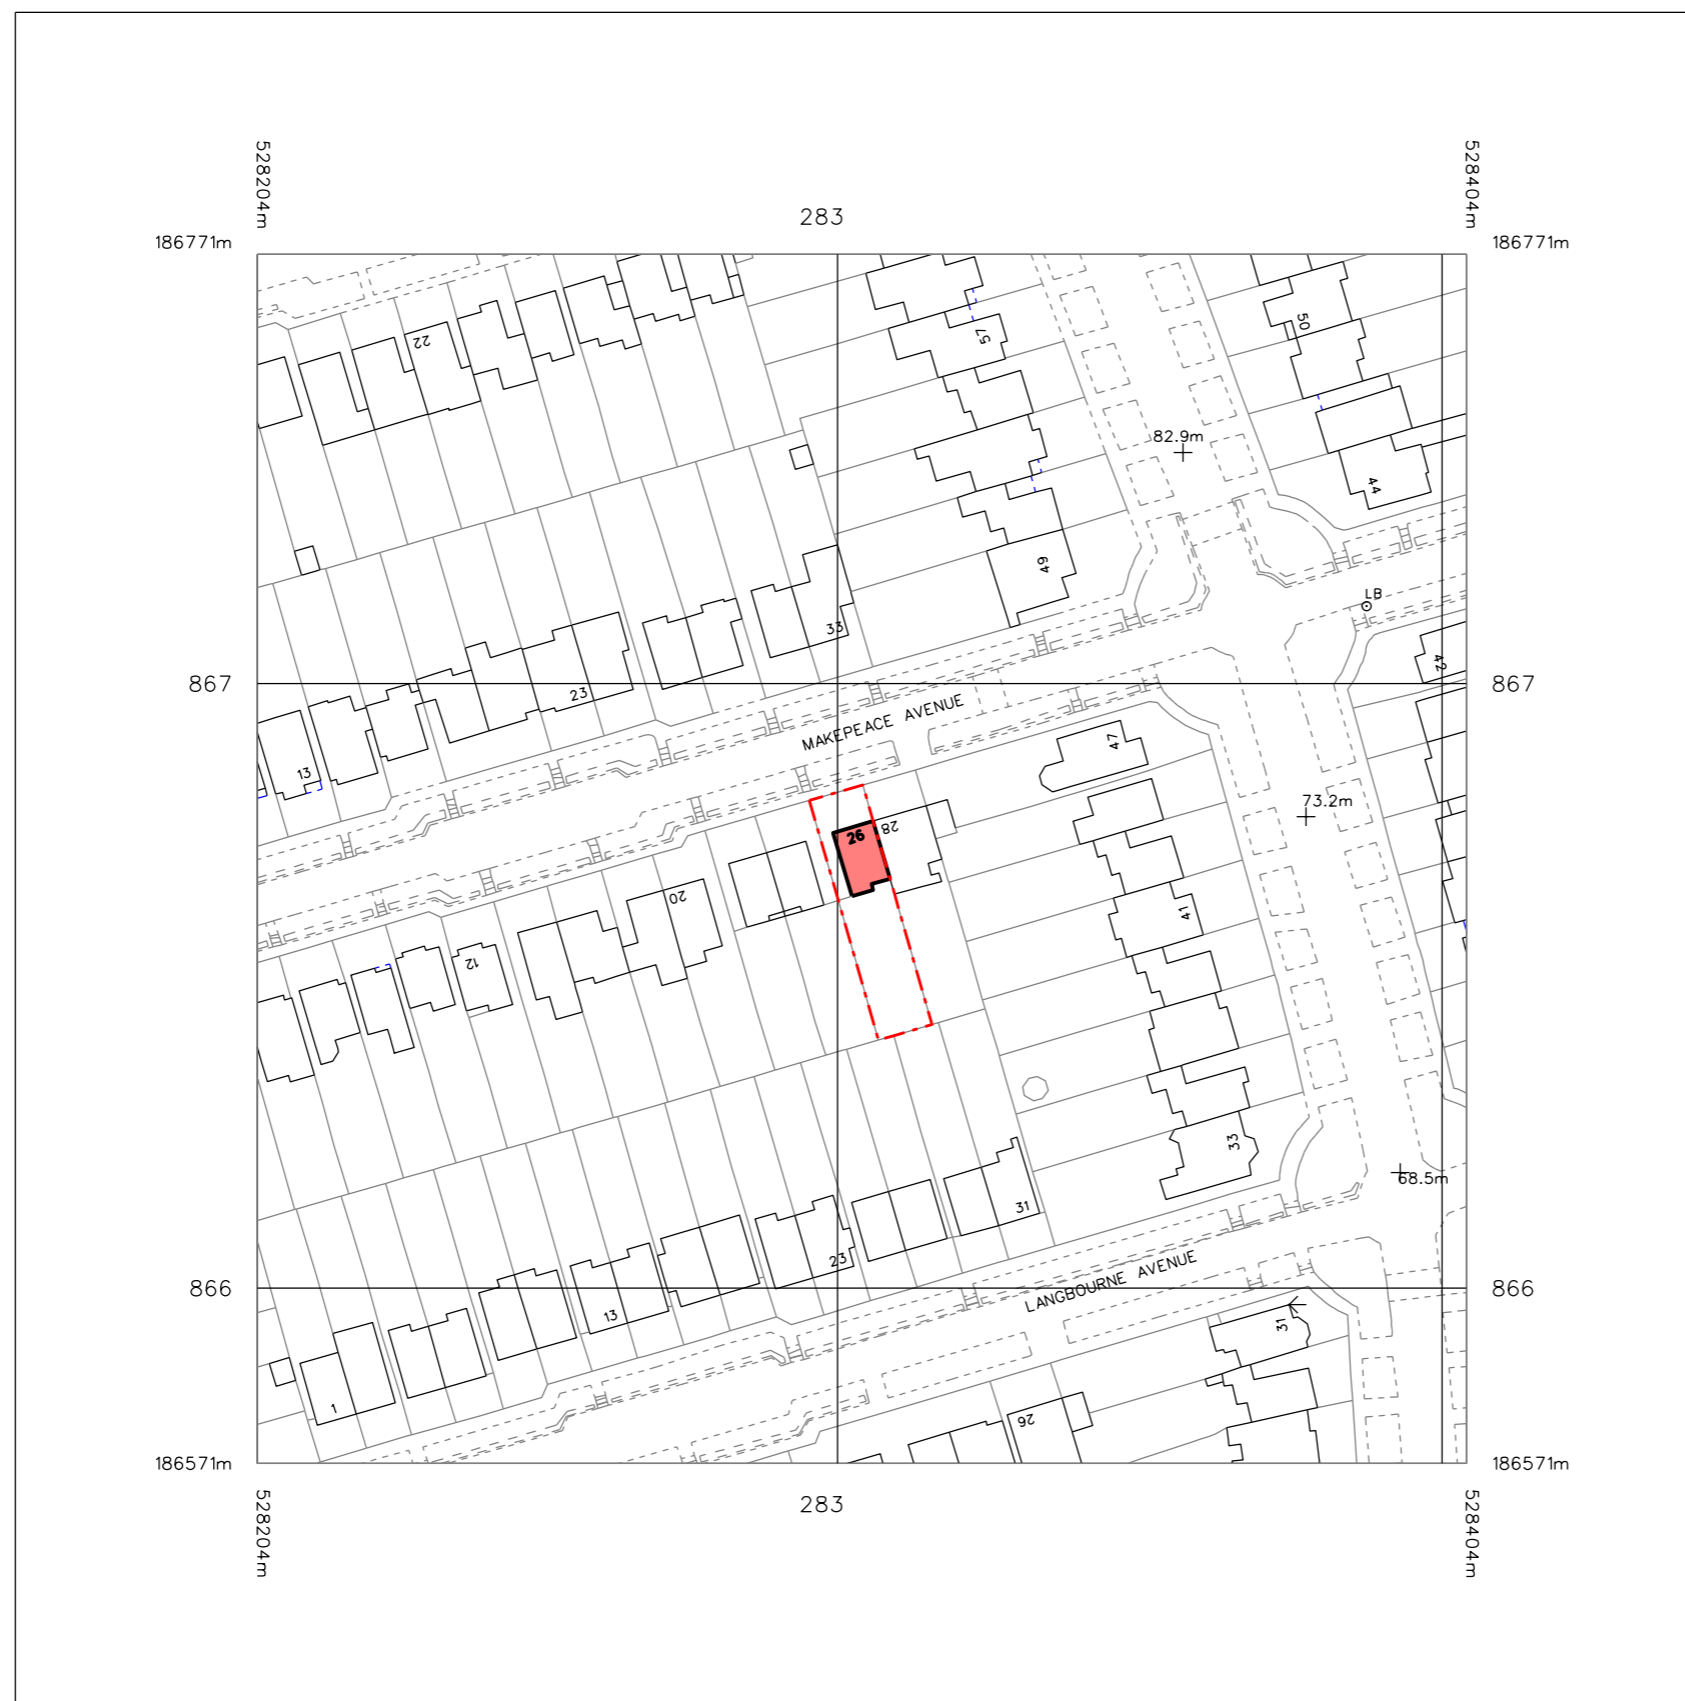

REVISIONS

SCALE	DATE	DRAWN	CHECKED
1:1250	10-02-17	RRF	LZ

PROJECT

26 MAKEPEACE AVENUE

DRAWING

LOCATION PLAN

Phoenix Yard, 85 Kings Cross Road, London WC1X 9LW
+44 (0) 207 239 4920 info@zdarchitects.com



DRAWING No. REV

16-017-P-001

