




SECTION A-A  
SCALE 1:50

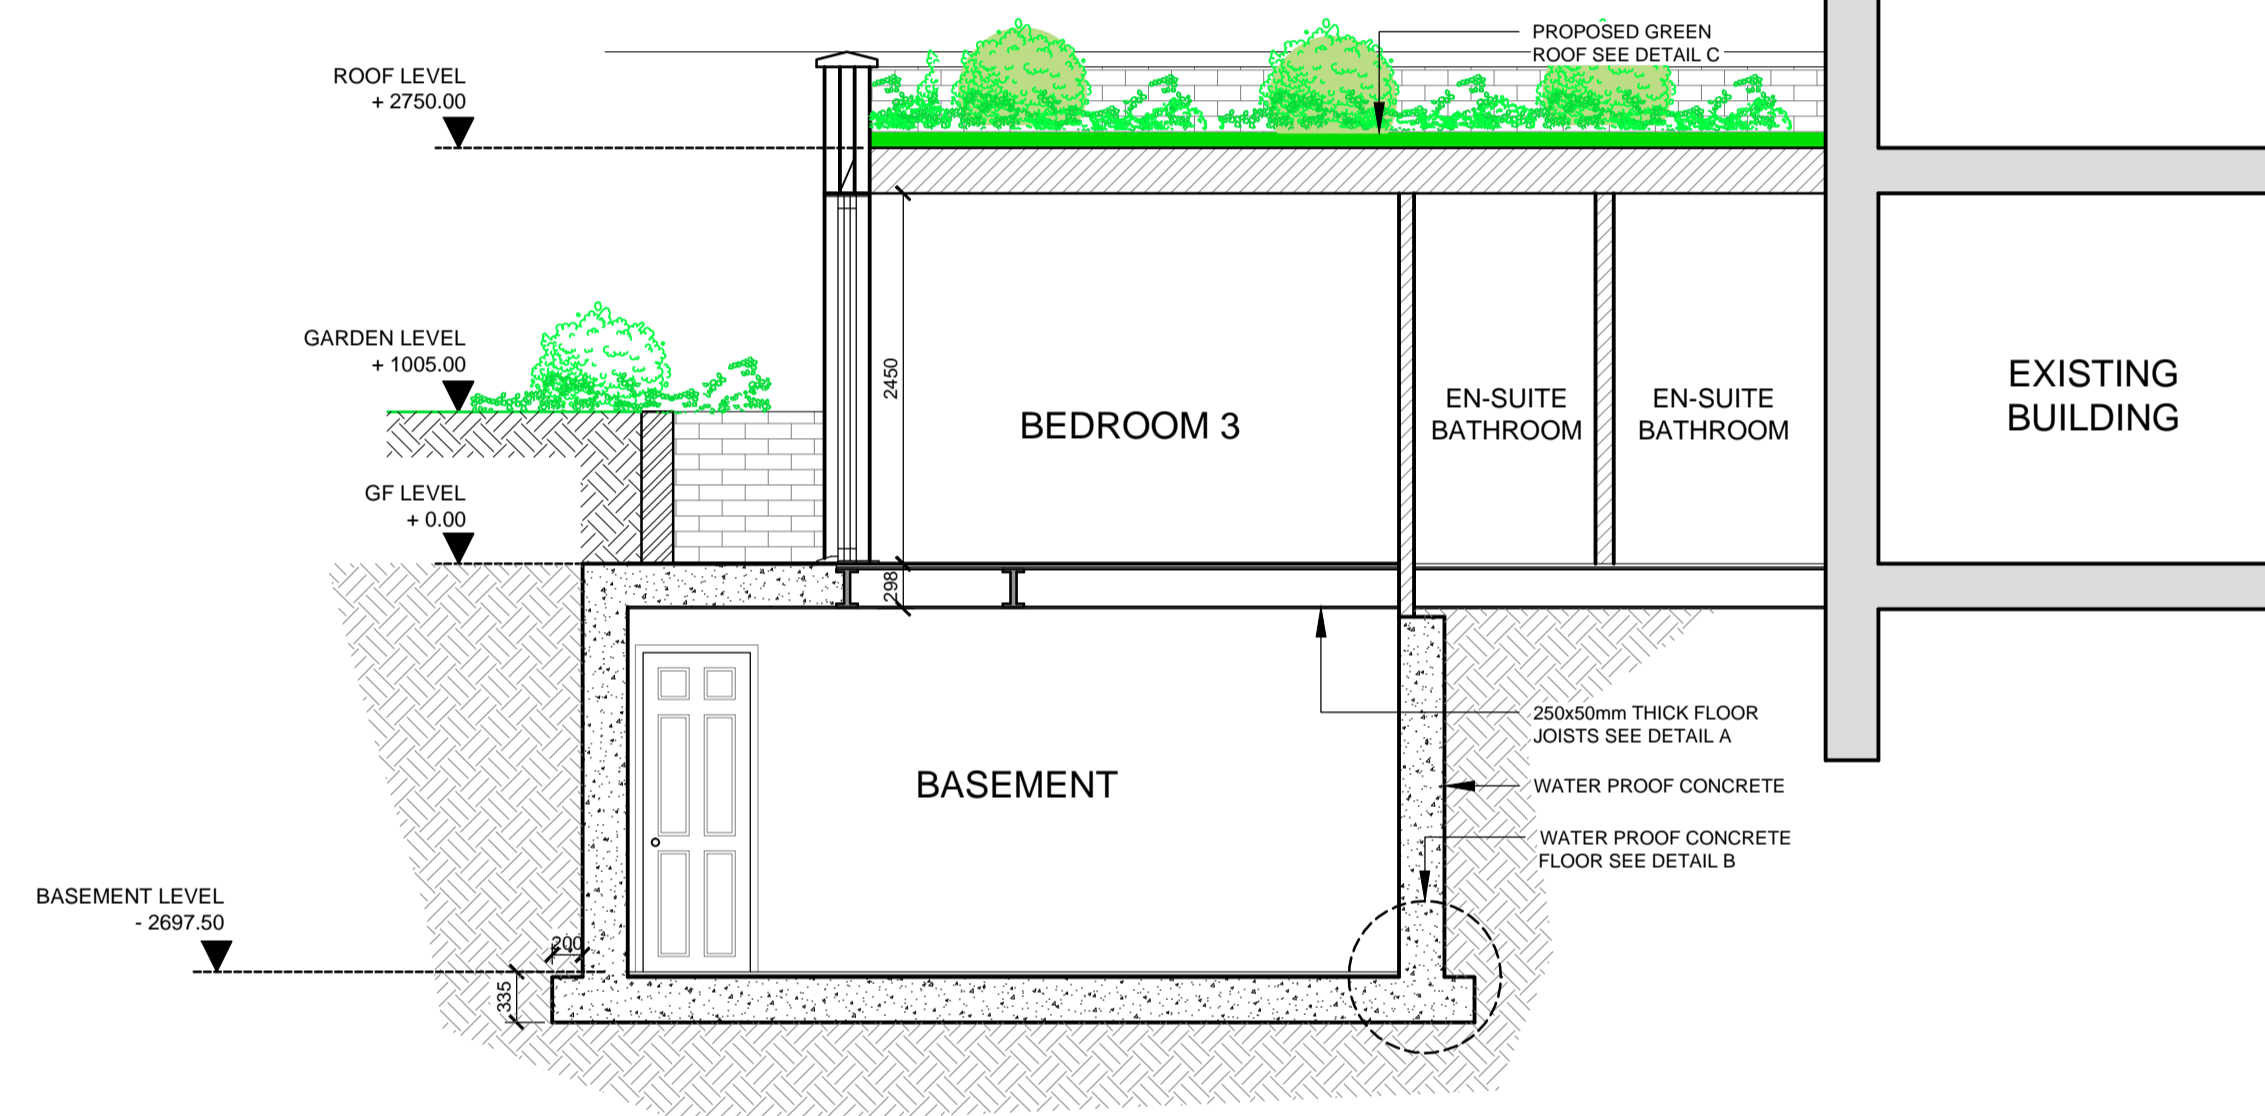


SECTION B-B  
SCALE 1:50

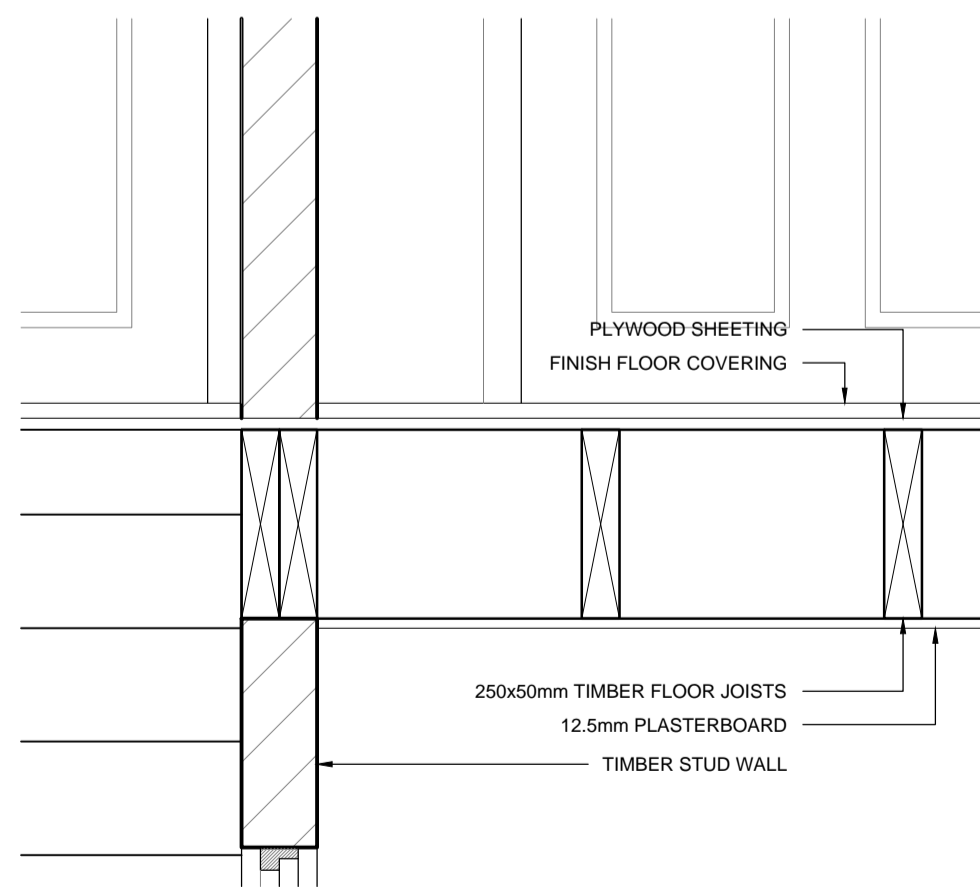

DETAIL A  
SCALE 1:10

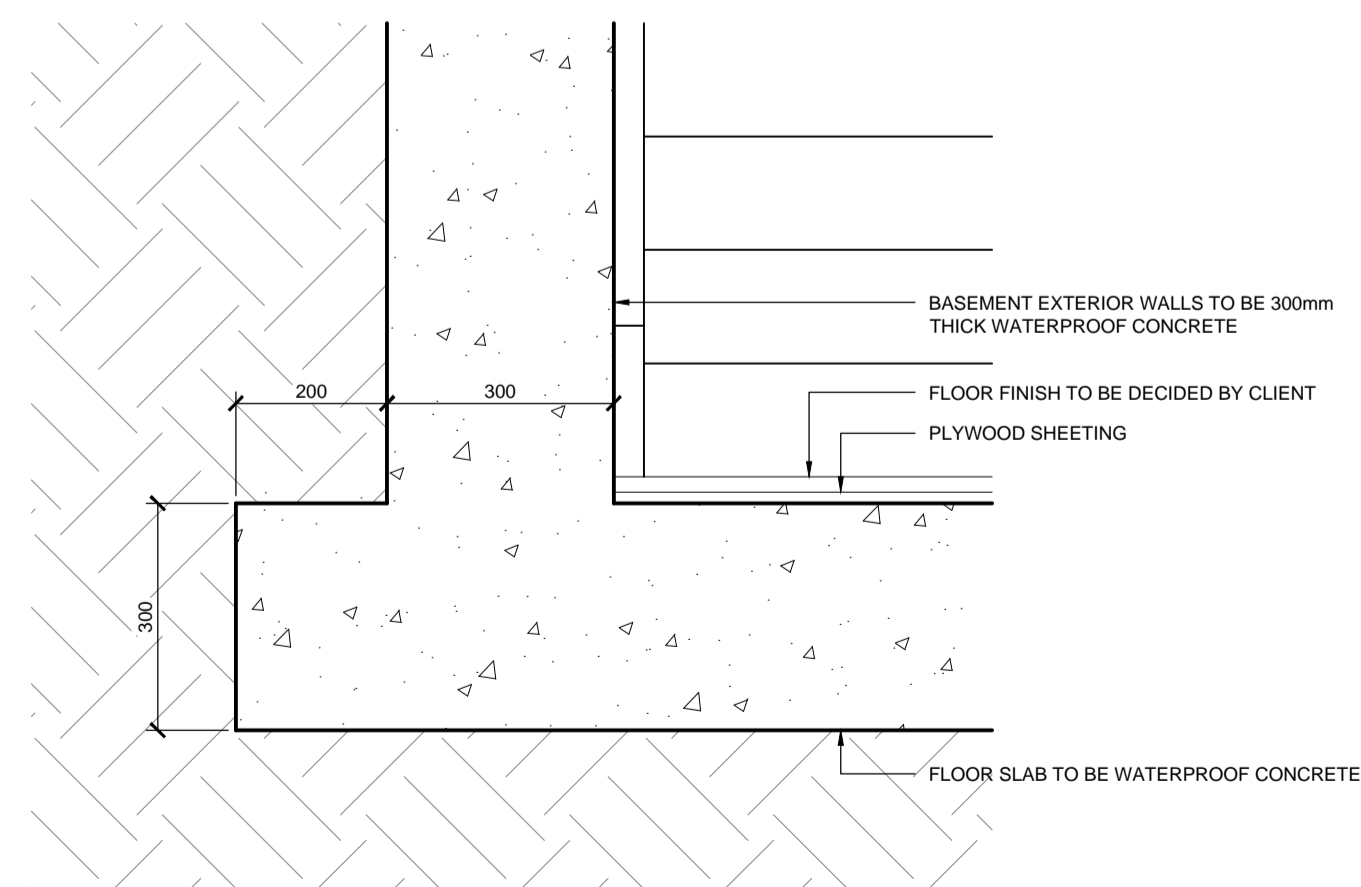

DETAIL B  
SCALE 1:10

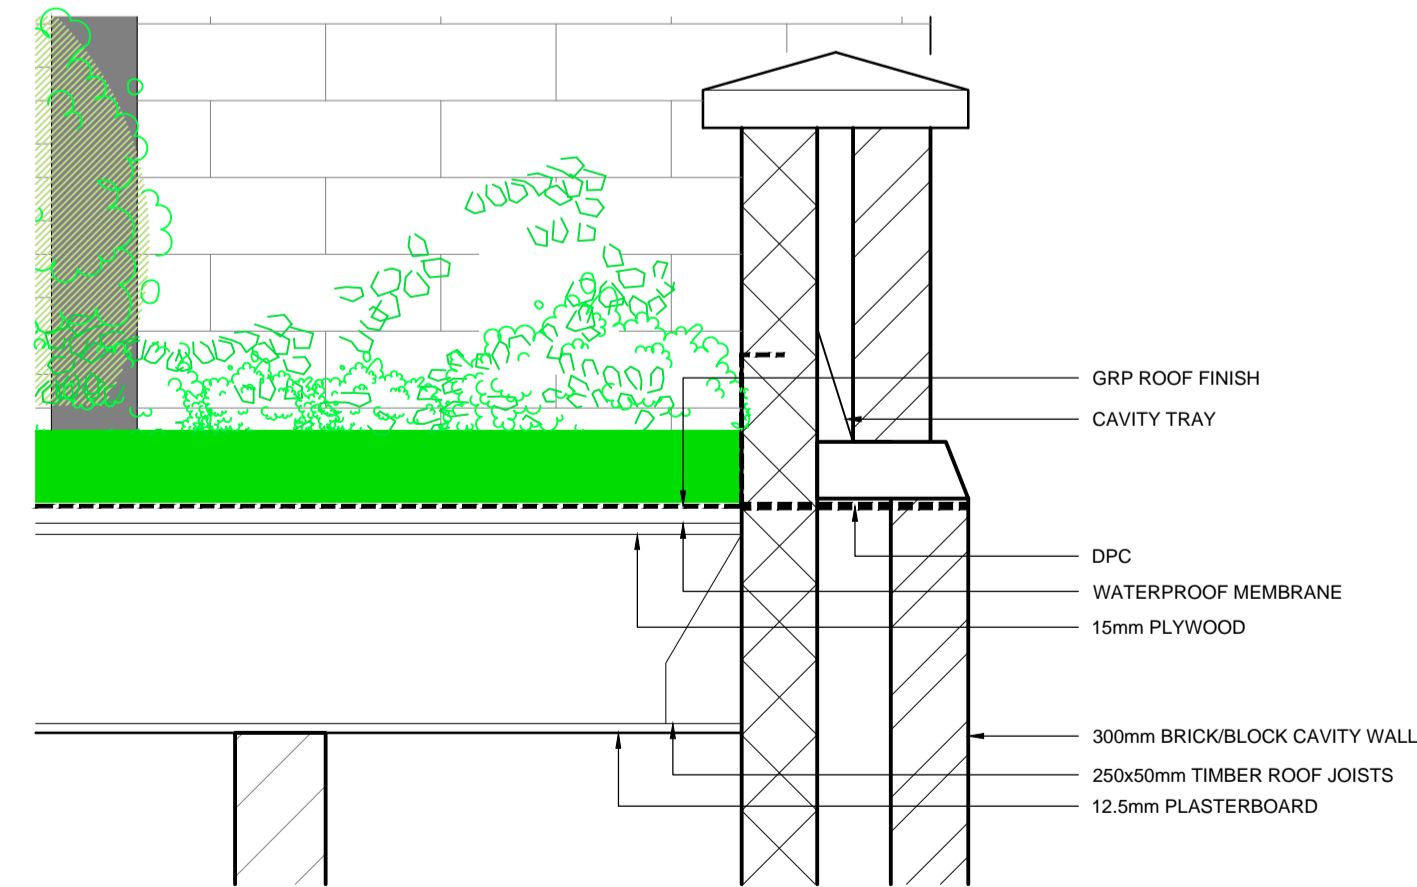

DETAIL C  
SCALE 1:10

Rev	Date	Revisions
C	28-06-2013	MINOR AMENDMENTS
B	28-06-2013	GENERAL UPDATE
A	24-05-2013	ADDED DETAILS AND AMENDED SECTIONS

© copyright

**Westall Walker Associates**  
DESIGN AND BUILD STUDIO  
PO BOX 21 HASTINGS TN34 3WD  
TEL/FAX: 01424 717550 MOB: 07713 157167

Client Mr & Mrs Hatch  
1a Primrose Gardens  
London  
NW3 4UJ

Job Title  
1a PRIMROSE GARDENS

Drawing Title  
**PROPOSED SECTIONS  
A-A AND B-B**

Scale 1:50 (A1)

Date 28-10-2013 Drawn By ATJ

Drawing No  
383-10-G