


PROPOSED LOWER GROUND FLOOR

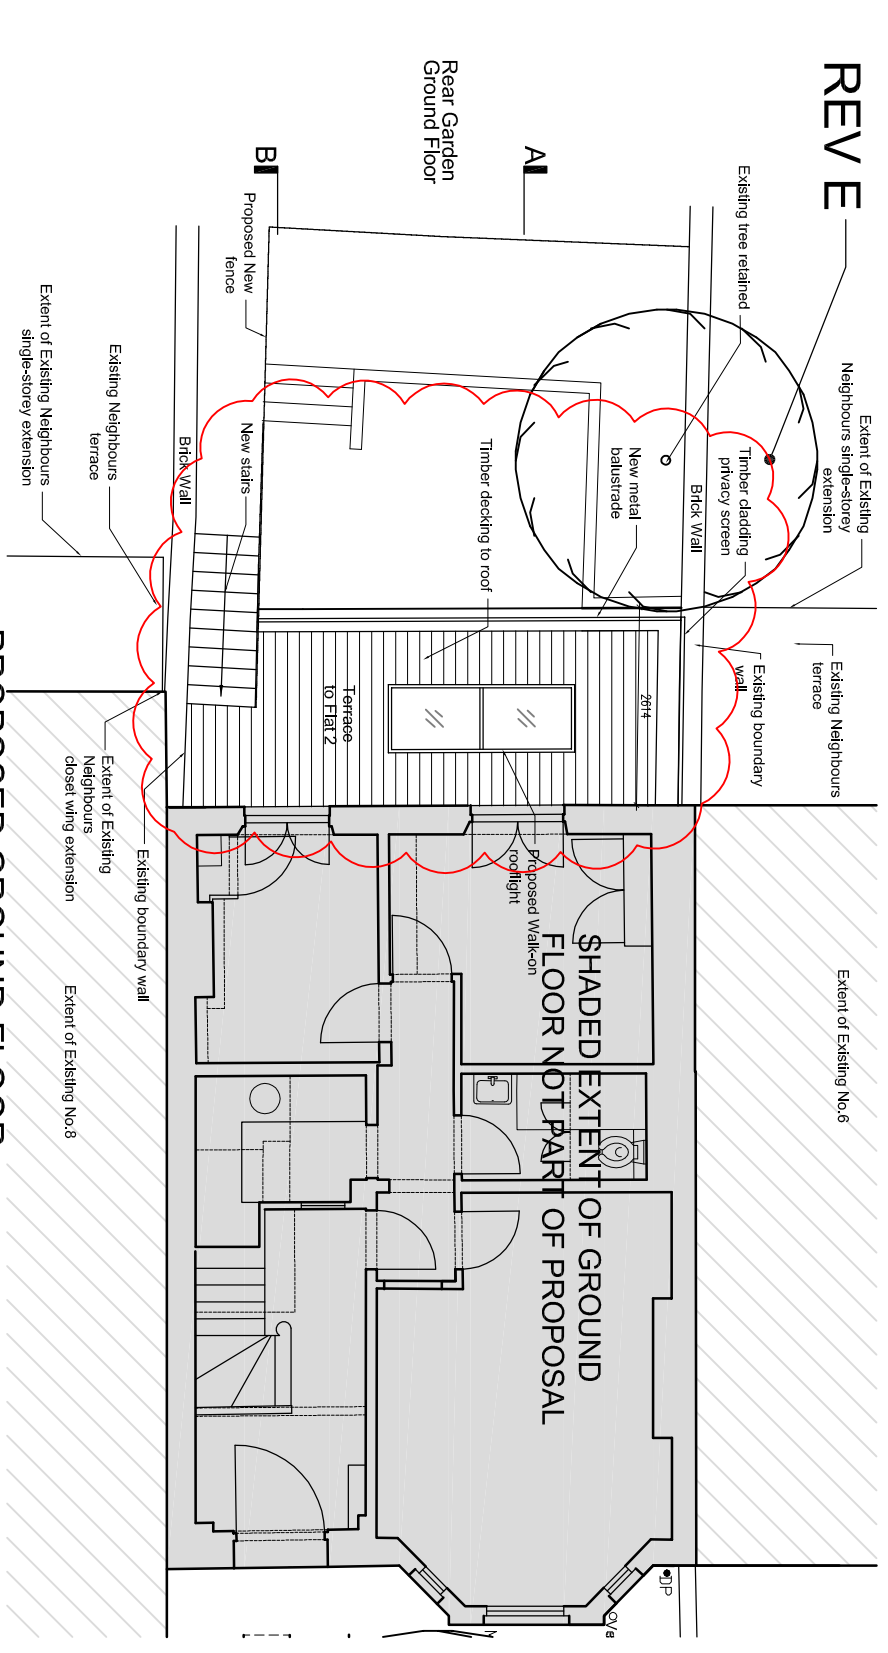

PROPOSED GROUND FLOOR

Key
 Existing Walls
 New Walls
 Existing Floors to be removed
 Structure over
 New, All existing services, fixtures and fittings to be removed.

ALL DIMENSIONS APPROXIMATE

SCHEME DESIGN SUBJECT TO ENGINEER, FREEHOLDER CONSENT & PLANNERS COMMENT

FOR PLANNING

IE 09/01/14 Drawing amended following Planners feedback	ITM 1
ID 18/10/13 Note and Shading Added	ITM 1
IC 07/10/13 Floor Levels added	ITM 1
IB 08/08/13 Scheme updated following client discussions	ITM 1
IA 03/07/13 Scheme updated following client discussions	ITM 1

BB PARTNERSHIP LTD
 CHARTERED ARCHITECTS
 THE TRAFALGAR, 17 REMINGTON STREET, LONDON N1 8DH
 TEL . 020 7336 8555 FAX . 020 7336 8777
 e-mail . architect@bbpartnership.co.uk

project	Flat 1, Lower Ground Floor, 7 Crossfield Rd, London, NW3		date	09.05.13	scale	1:100@A3	drawn by	TM
drawing	Proposed Lower Ground and Ground floor Terrace		dwg. no	FAR_201	rev	A B C		
					D	E		

© 2010 BB PARTNERSHIP LIMITED
 ALL RIGHTS RESERVED
 check all dimensions on site