




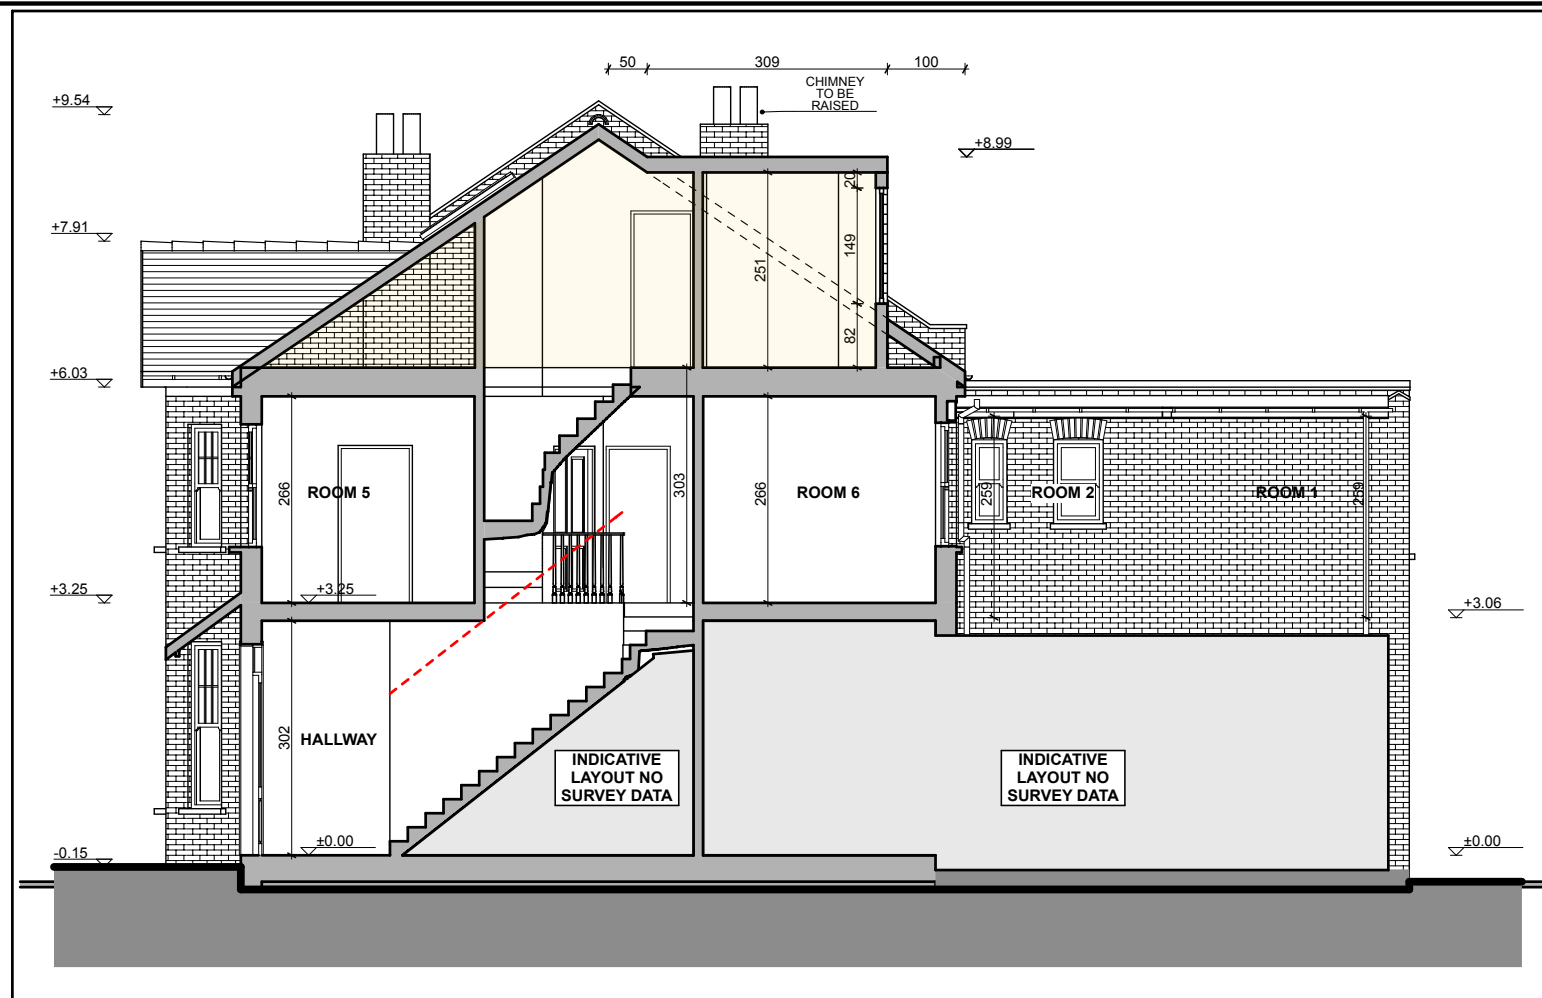


SECTION A-A

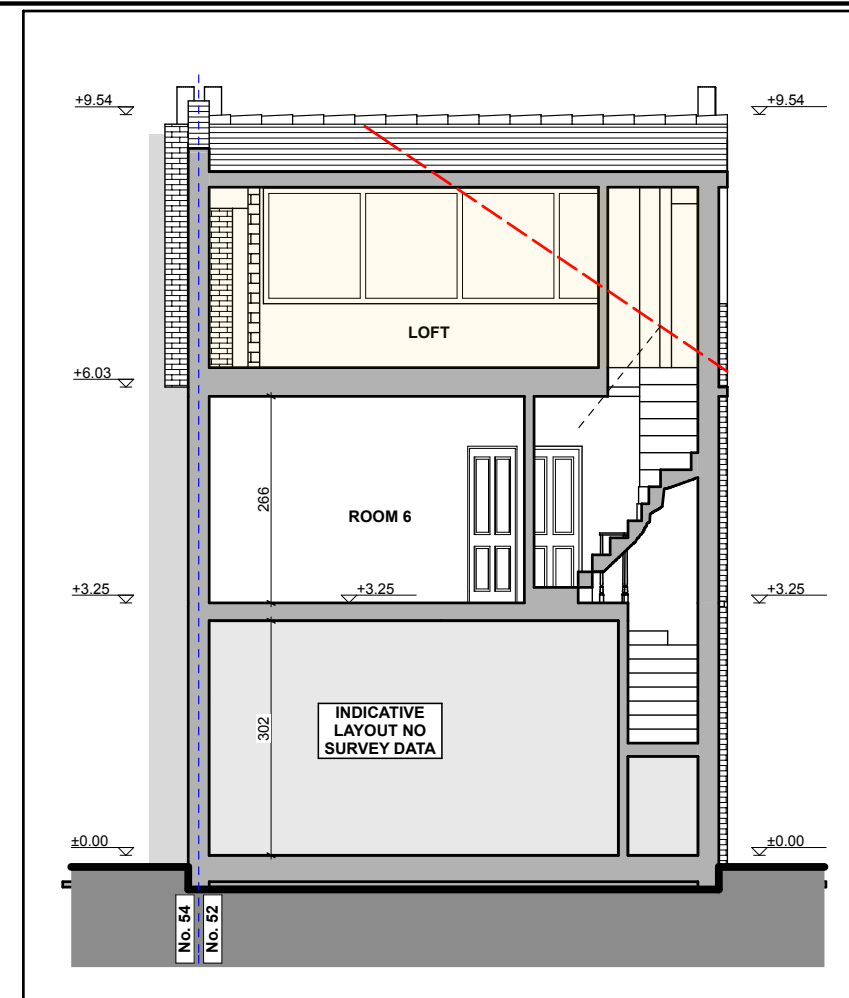

SECTION B-B

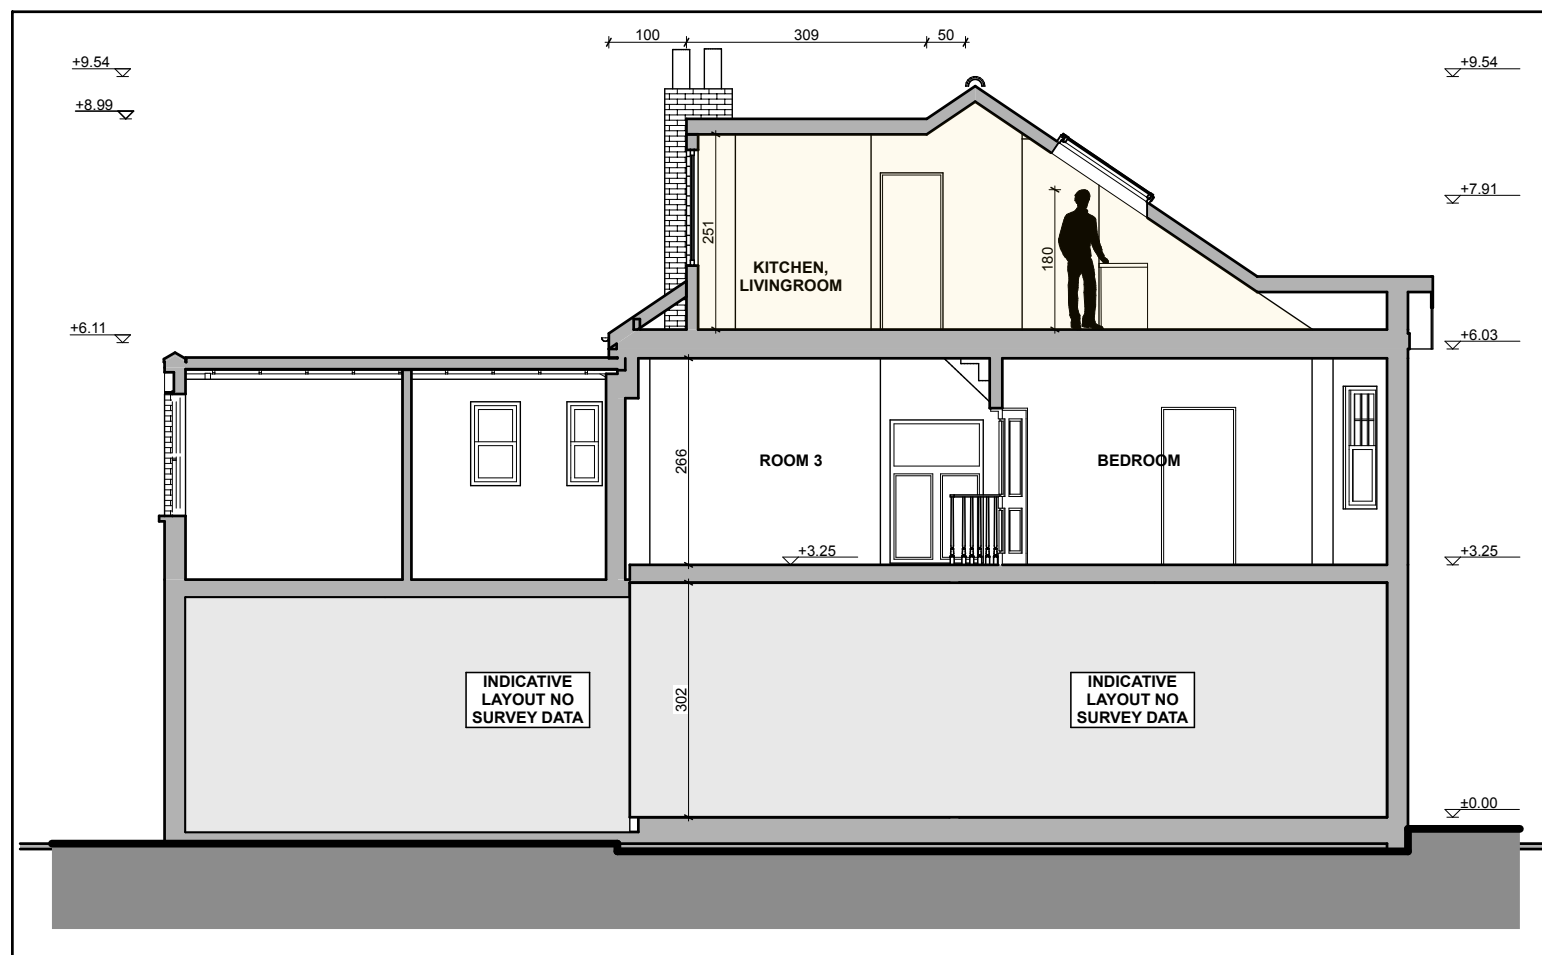

SECTION C-C

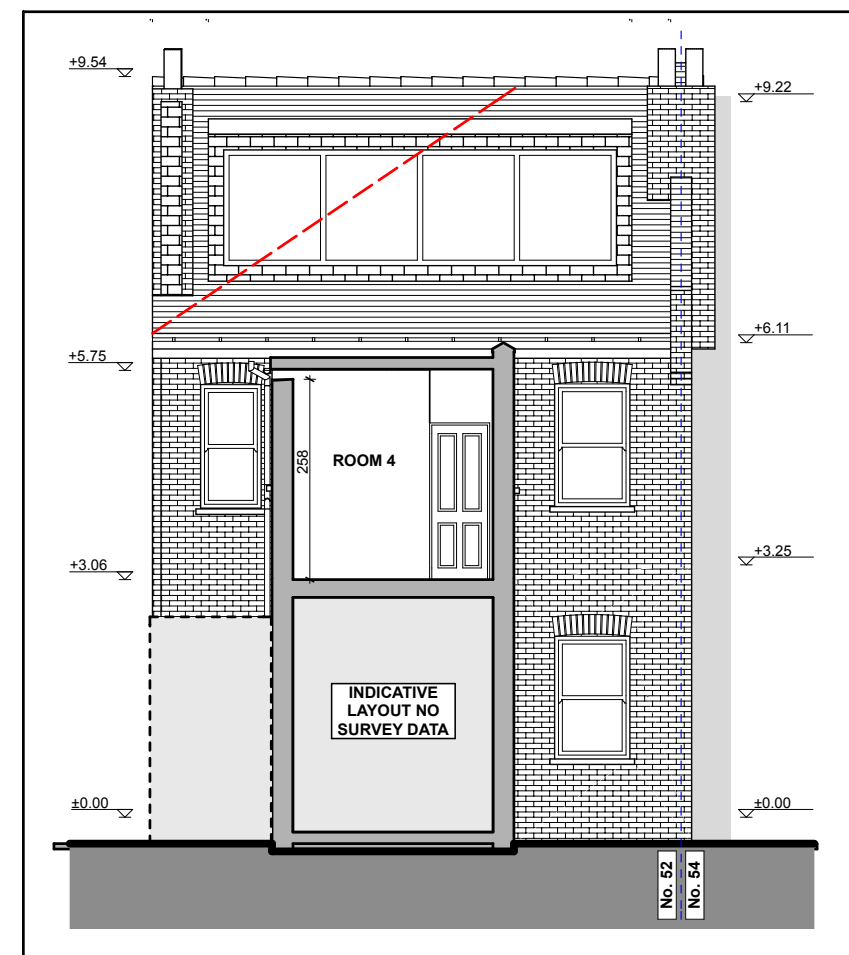

SECTION D-D

REV E- RAER DORMER WALLS SETT OFF THE EAVE BY 100 CM, GLAZING REDUCED 21.09.2016
 REV D- RAER DORMER WALLS SETT OFF THE EAVE BY 80 CM, JULIETTE BALCONY 19.09.2016
 REV C- RAER DORMER WALLS SETT OFF THE EAVE BY 80 CM, GLAZING REDUCED 19.09.2016
 REV B- RAER DORMER WALLS AND ROOF SET OFF 500 mm OR MORE FROM THE EAVES, EDGES, PARTY WALL, RIDGE
 REAR DORMER GLAZING: PLACEMENT AND SIZE CHANGED
 REV A- RAER DORMER SIZE REDUCED

REVISION HISTORY	CODE	DATE

build LONDON
 ARCHITECTURE

36-38 OLD DEVONSHIRE ROAD, BALHAM,
 LONDON SW12 9RB
 t: 020 86733380 e: architecture@buildlondon.com www.buildlondon.com

Client
EMMANUEL BRANDARIZ

Job Title
**H2G REAR DORMER LOFT
 CONVERSION**

52B SARRE ROAD, LONDON, NW2 3SL

Drawing Title
SECTIONS - PROPOSED

Drawn by	Date	Checked by	Date
NP	21.09.2016	MT	21.09.2016

Scale	Drawing Status
1:100@A3	PLN

Drawing number	Revision
16181_PLN_03	E

