



SECTION THROUGH FLAT 1 AS EXISTING

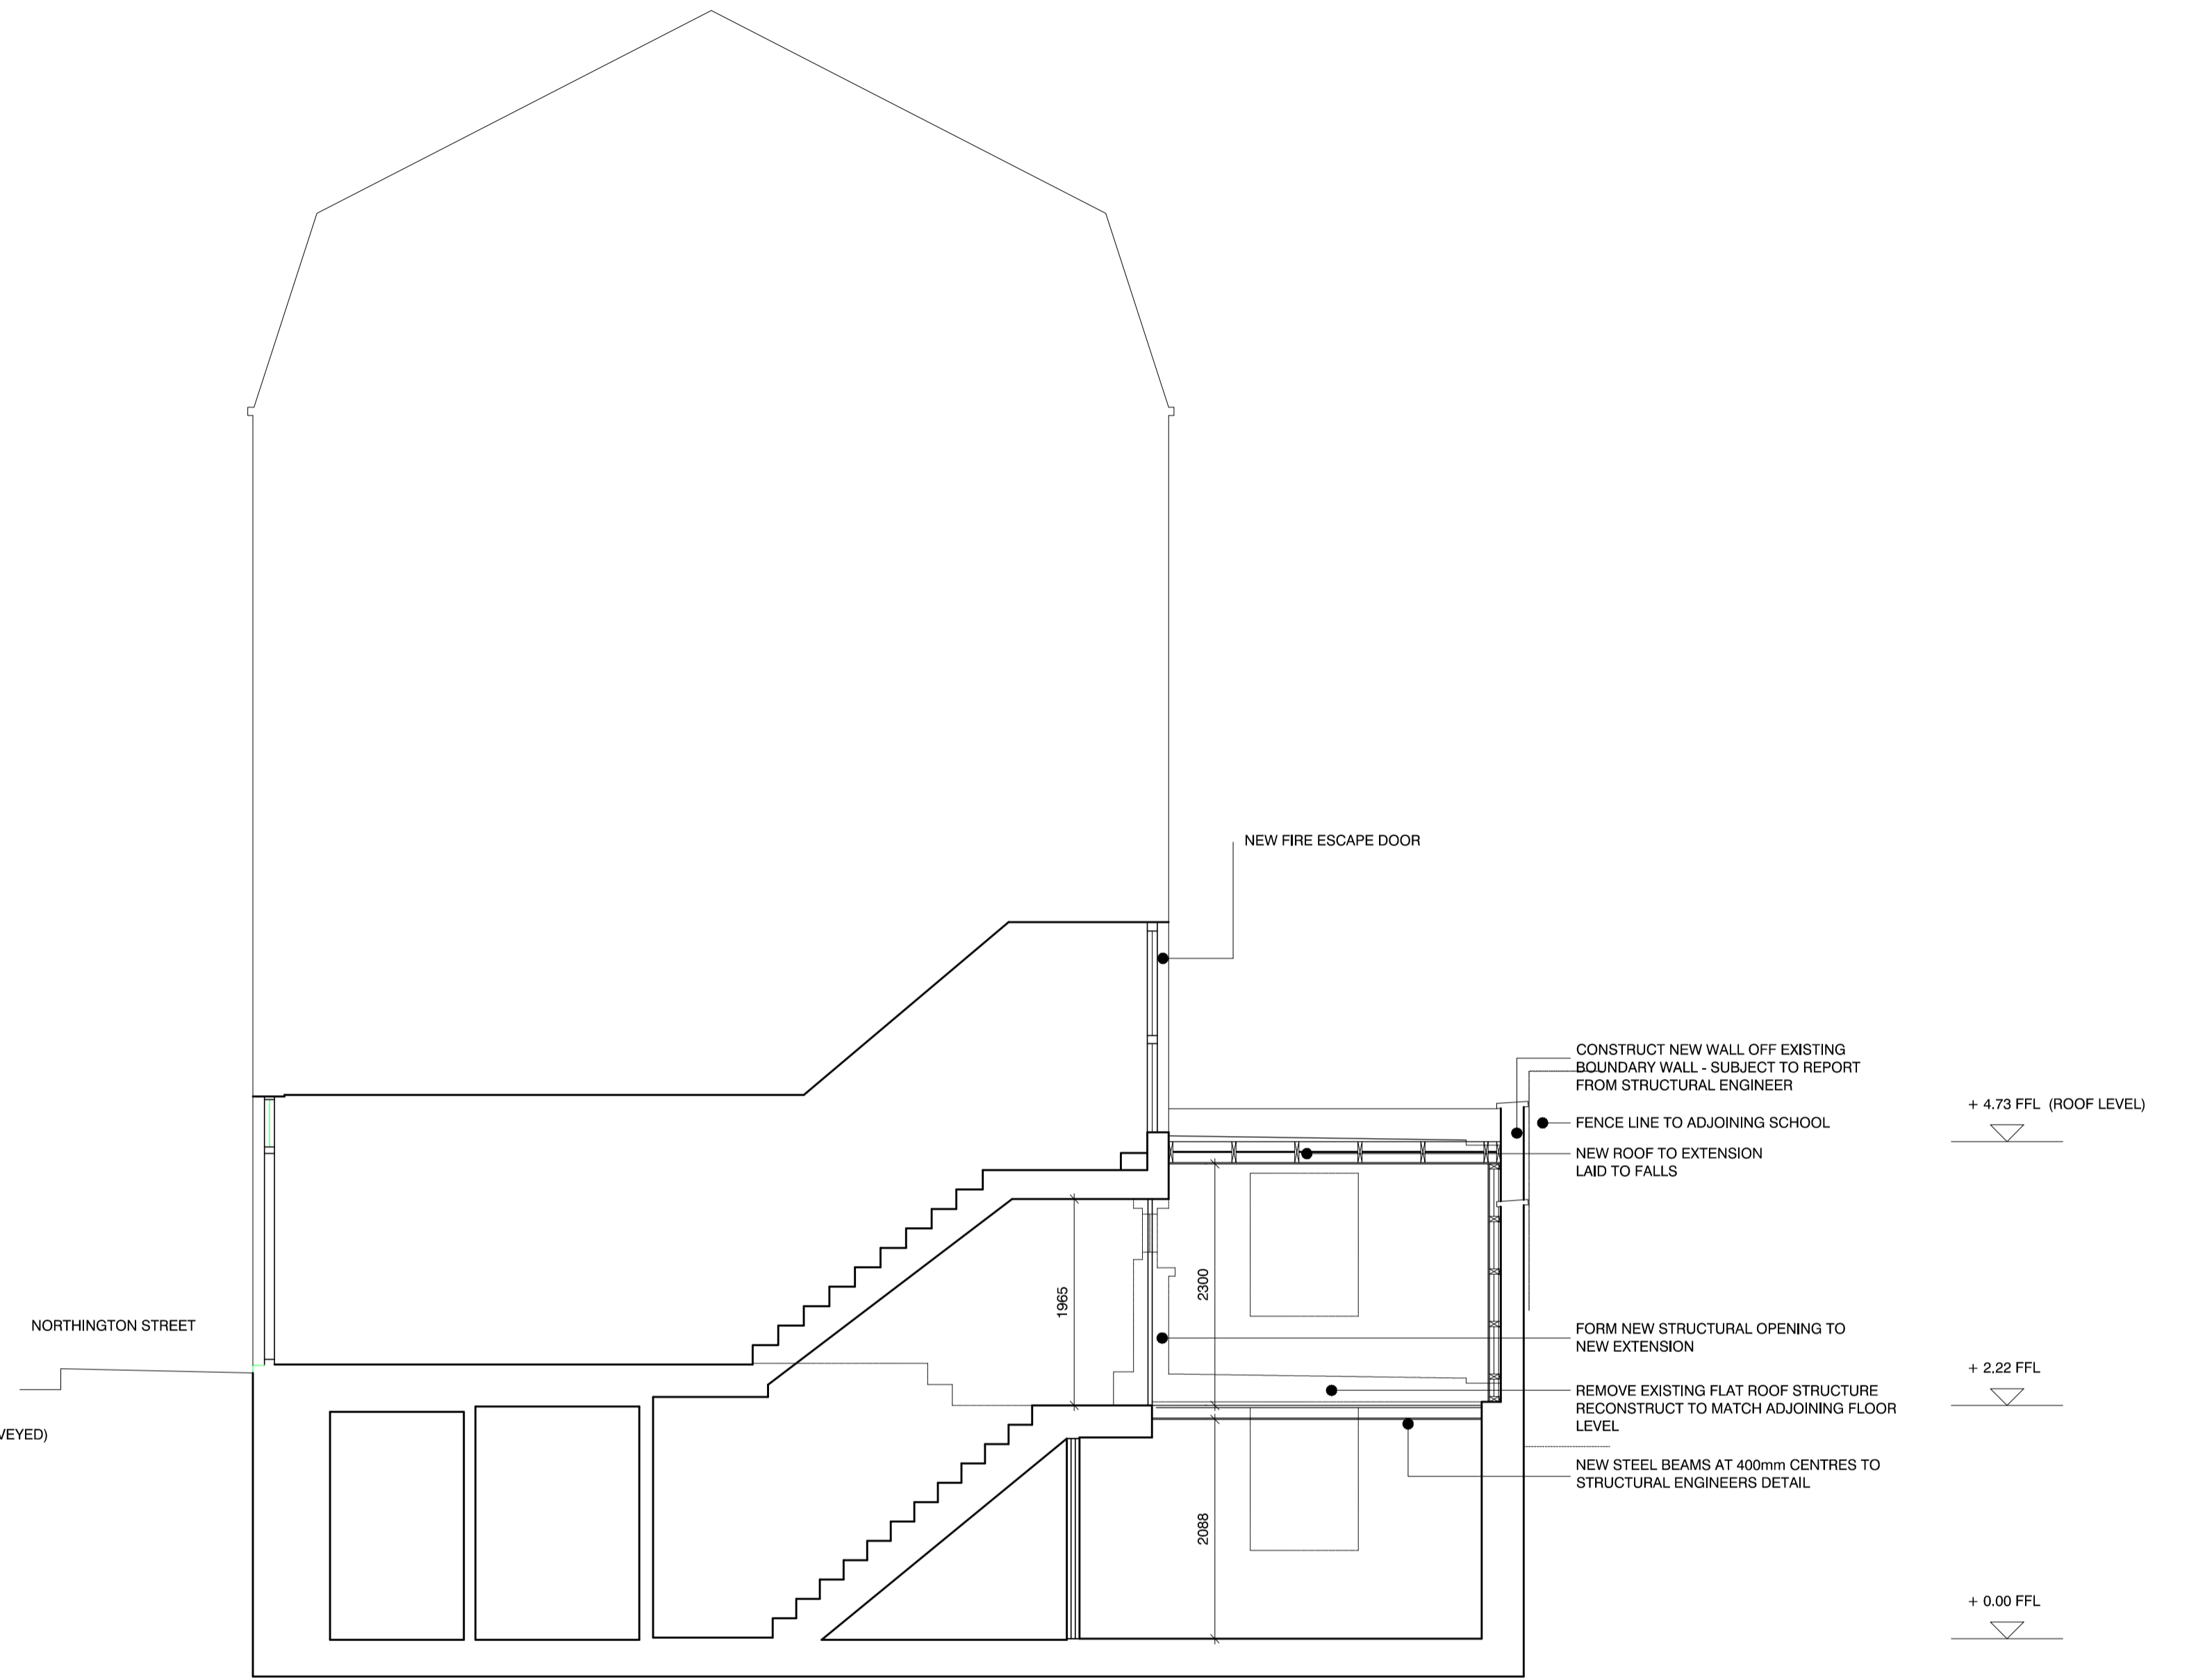

SECTION THROUGH FLAT 1 AS PROPOSED

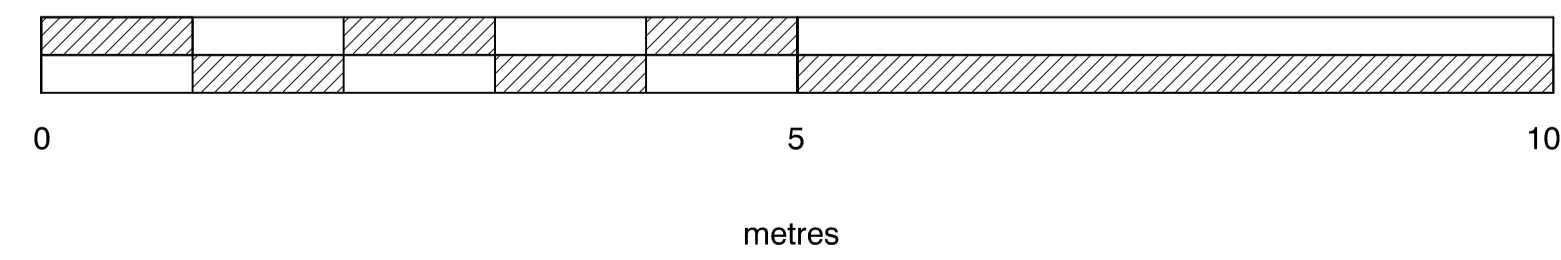

NOTES				
1. This drawing is copyright of the Architect				
A	12.11.16	METALWORK AMENDED TO MATCH EXISTING	DWC	-
rev.	date		dm	aud
drawing status				

CONNOLLY ARCHITECTS				
7 Aborn Buildings, 1 Back Hill, Cottenham, London EC1R 5EN T: 020 7168 0101 F: 087 0751 8552 damian@connolly-architects.co.uk				
project	FLAT 1, COPPERFIELD HOUSE NORTHINGTON STREET, WC1N	drawn	DWC	date
drawn	DWC	audited	-	scale
1-50 : A1, 1-100 : A3		01 16		
dig title	EXISTING AND PROPOSED SECTIONS	job no.	15 03	rev
P 02		dra. no.		A
FILE:	XREF II:			