
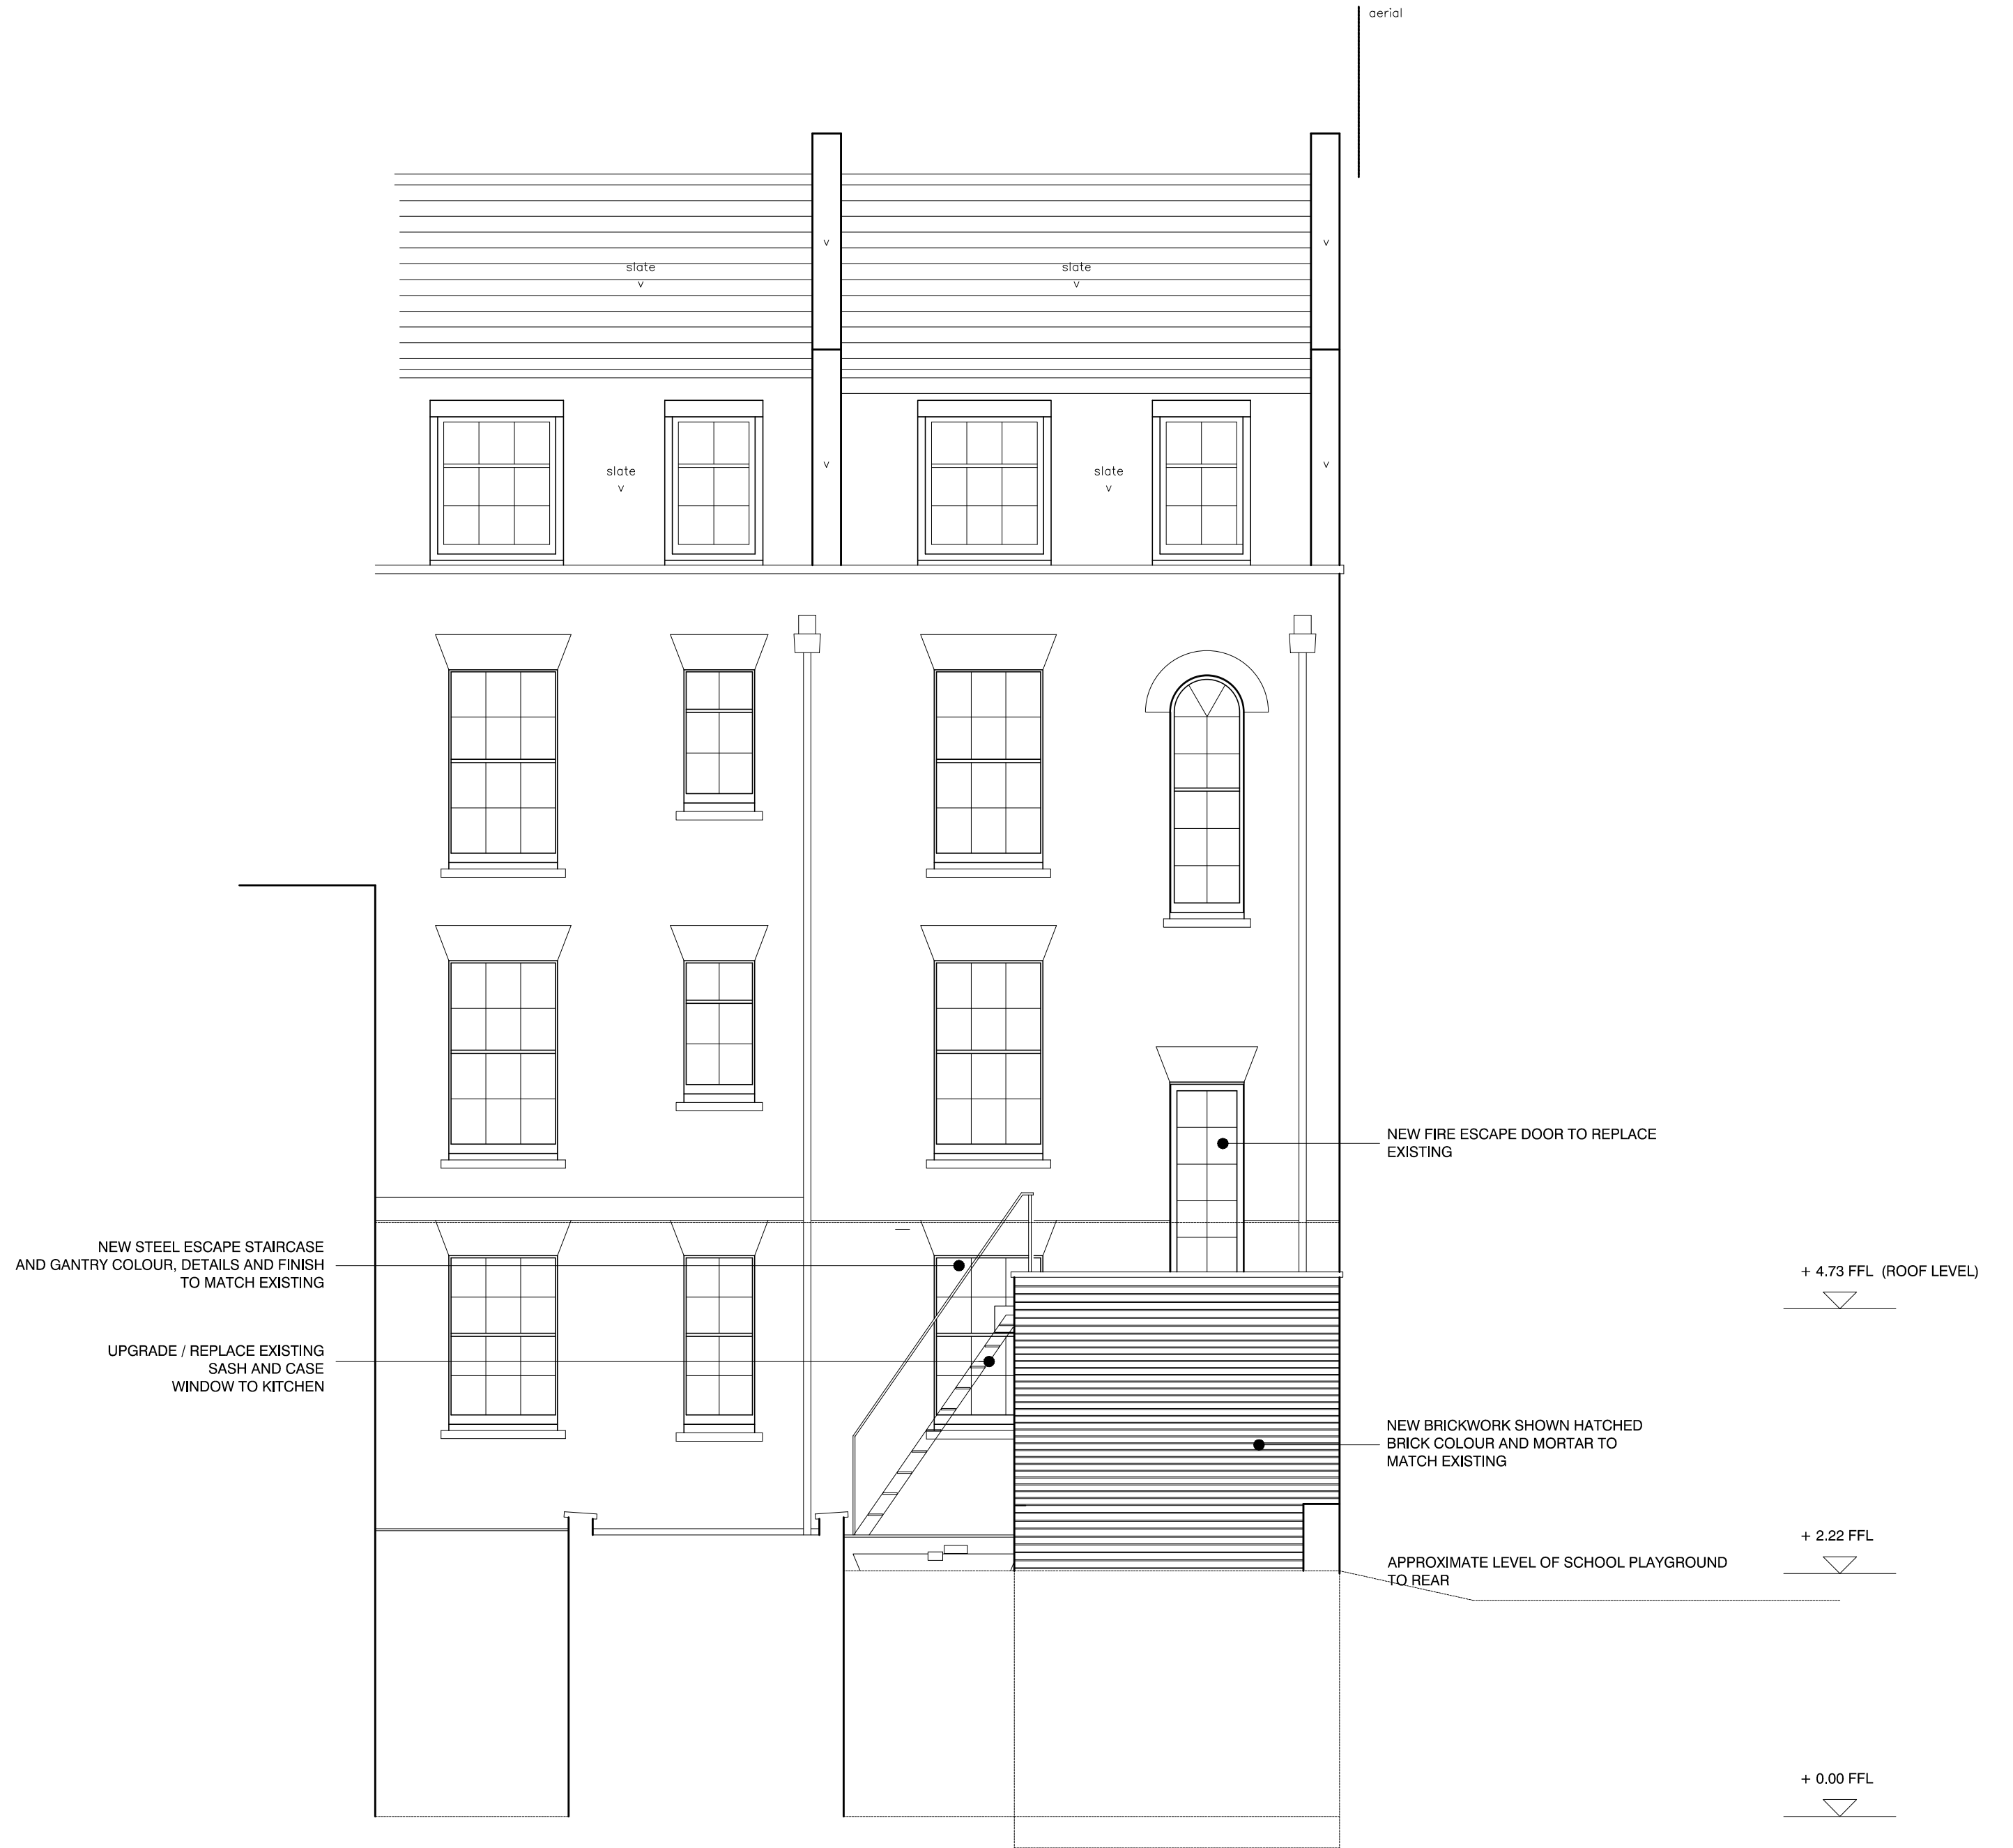


CROSS SECTION THROUGH PROPOSED EXTENSION

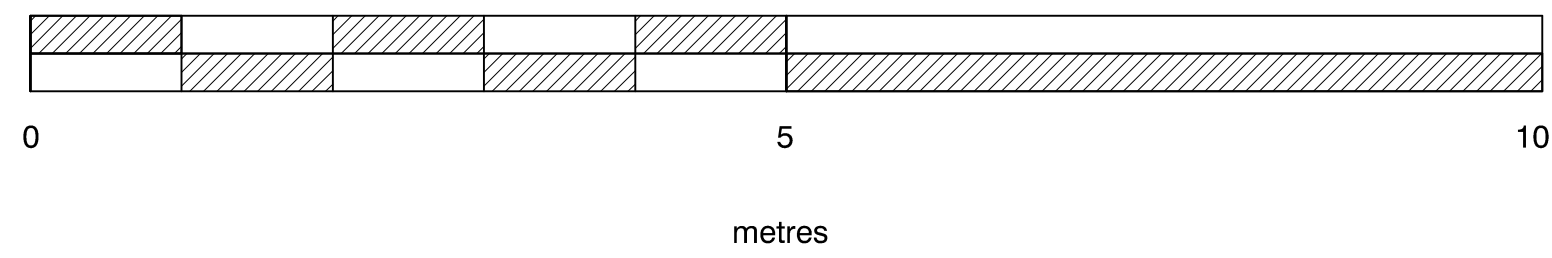

ELEVATION OF PROPOSED REAR EXTENSION

NOTES					
1. This drawing is copyright of the Architect					

CONNOLLY ARCHITECTS					
7 Albion Buildings, 1 Back Hill, Cottenham, London EC1R 6EN					
T: 020 7166 0101 F: 087 0751 8552		damian@connolly-architects.co.uk			
project	FLAT 1, COPPERFIELD HOUSE NORTHINGTON STREET, WC1N	drawn	DWC	scale	1-50 : A1, 1-100 : A3
date	01.16	job no.	15 03	drg no.	P 04
rev	B				

FILE: XREF:s: