


NOTE: MATCHING EXTENSION AT No. 4

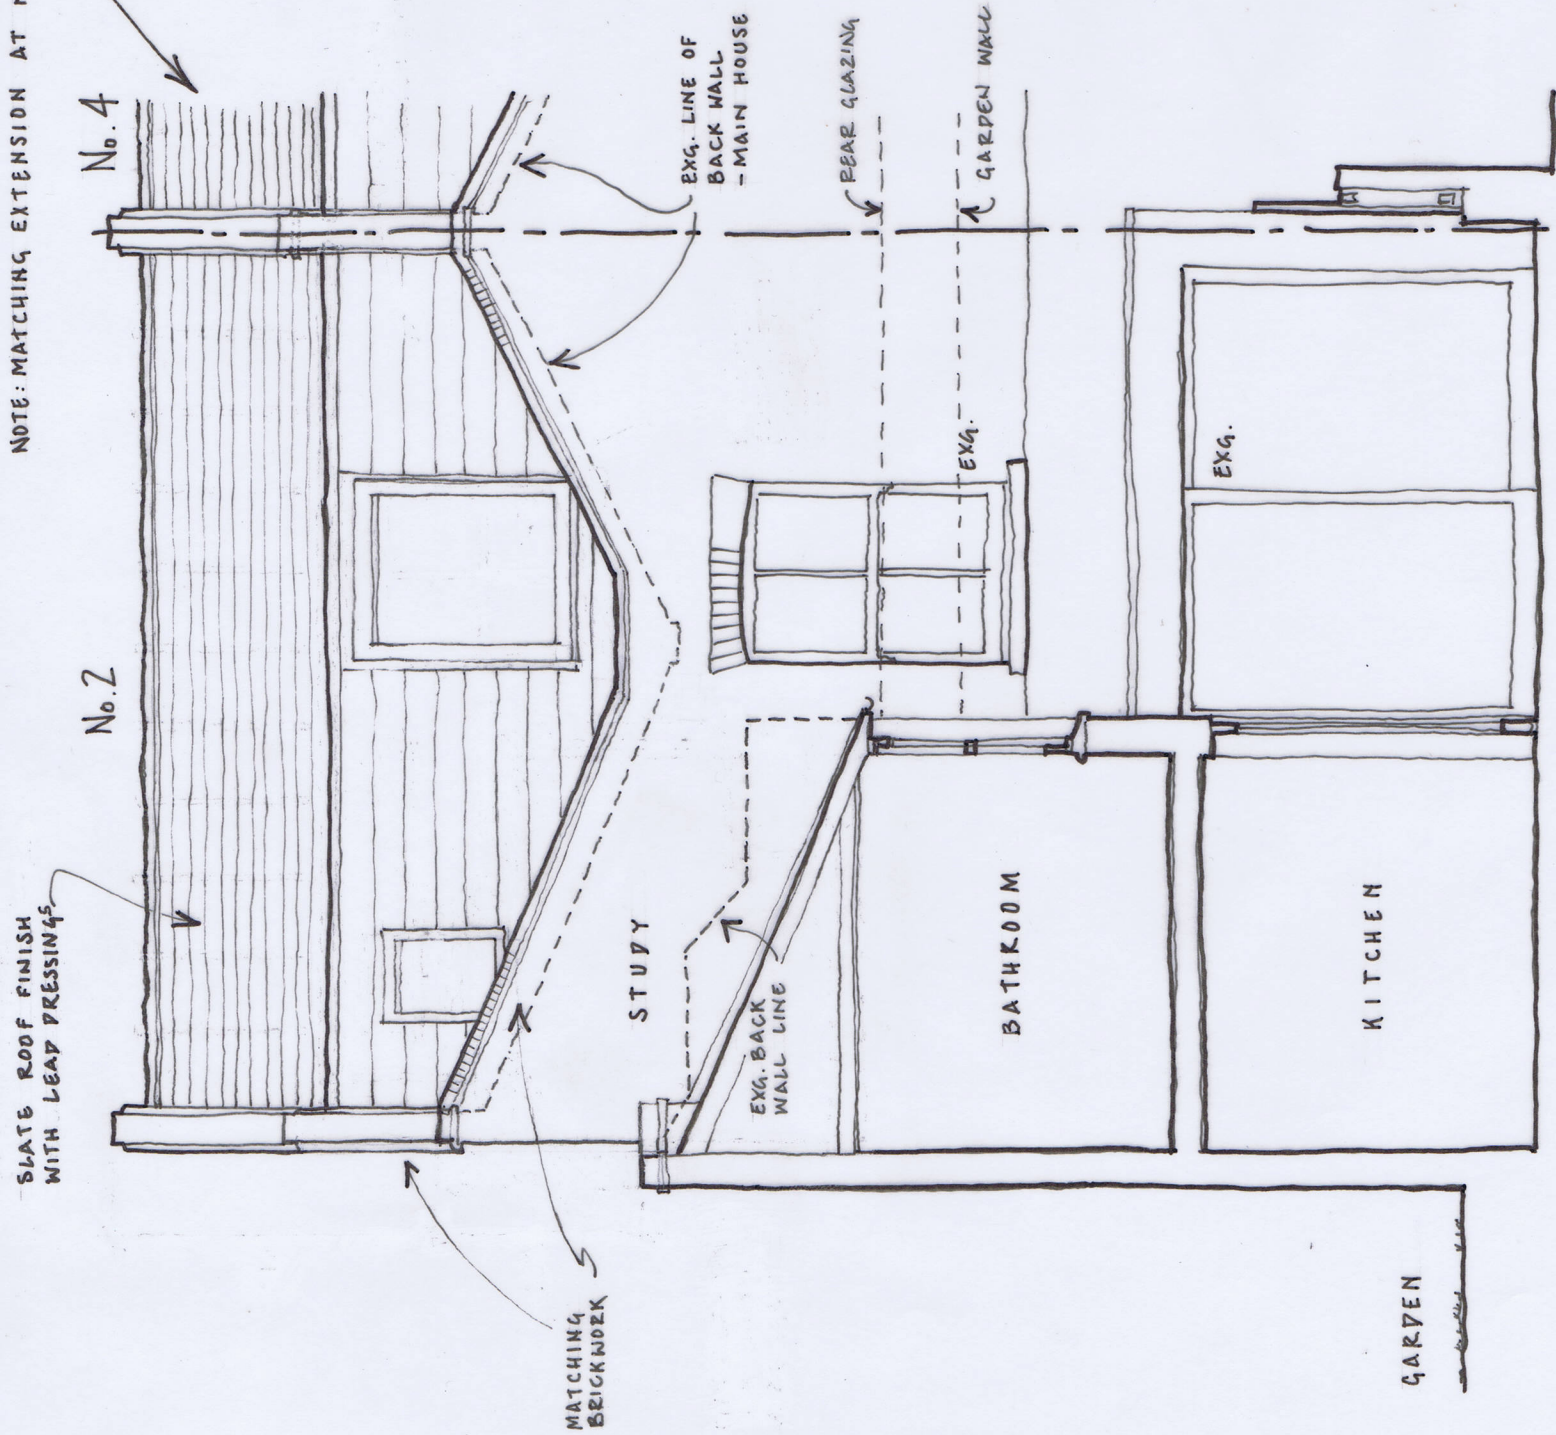

REAR ELEVATION WITH SECTION

No. 2

No. 4

SLATE ROOF FINISH WITH LEAD PRESSINGS

MATCHING BRICKWORK

STUDY

EXG. BACK WALL LINE - RETAINED

BATHROOM

KITCHEN

GARDEN

EXG. LINE OF BACK WALL - MAIN HOUSE

REAR GLAZING

GARDEN WALL

EXG.

EXG.

No. 2

No. 4

EXG. BACK WALL LINE

EXG. GLASS

EXG. WHITE RENDER

UNIT 10 - FLAT ROOF

EXG. FINE

EXG. BACK WALL LINE - RETAINED

UNIT 10 - ENTRANCE LEVEL

REAR ELEVATION FROM No. 10 (BEAUMONT)

EXTERNAL ACCESS LANE

REVISIONS:
A. 27.1.2017

2ND FLOOR EXTENSION REMOVED FROM REAR, SLATE MANSARD WITH RETAINED 'V' IN BRICKWORK, VELUX TYPE ROOFLIGHTS

JON LAWLOR ARCHITECTS

2 CHARLTON KING'S ROAD

PROPOSED REAR ELEVATION

1:50 @ A3

2 CKR/12A