



EXISTING roof retained

ROOF TERRACE

creasing tile with brick - on - edge

exg. glazed screen

exg. obscured glass screen

obscured glass

velux type rooflights centred on windows below

Lead gutter

chimney extended

MATCHING EXTENSION AT No. 4

redundant chimney removed


meqd. flow

Wardrobe

BEDROOM

LIVING ROOM

1-5 BEAUMONT MEWS

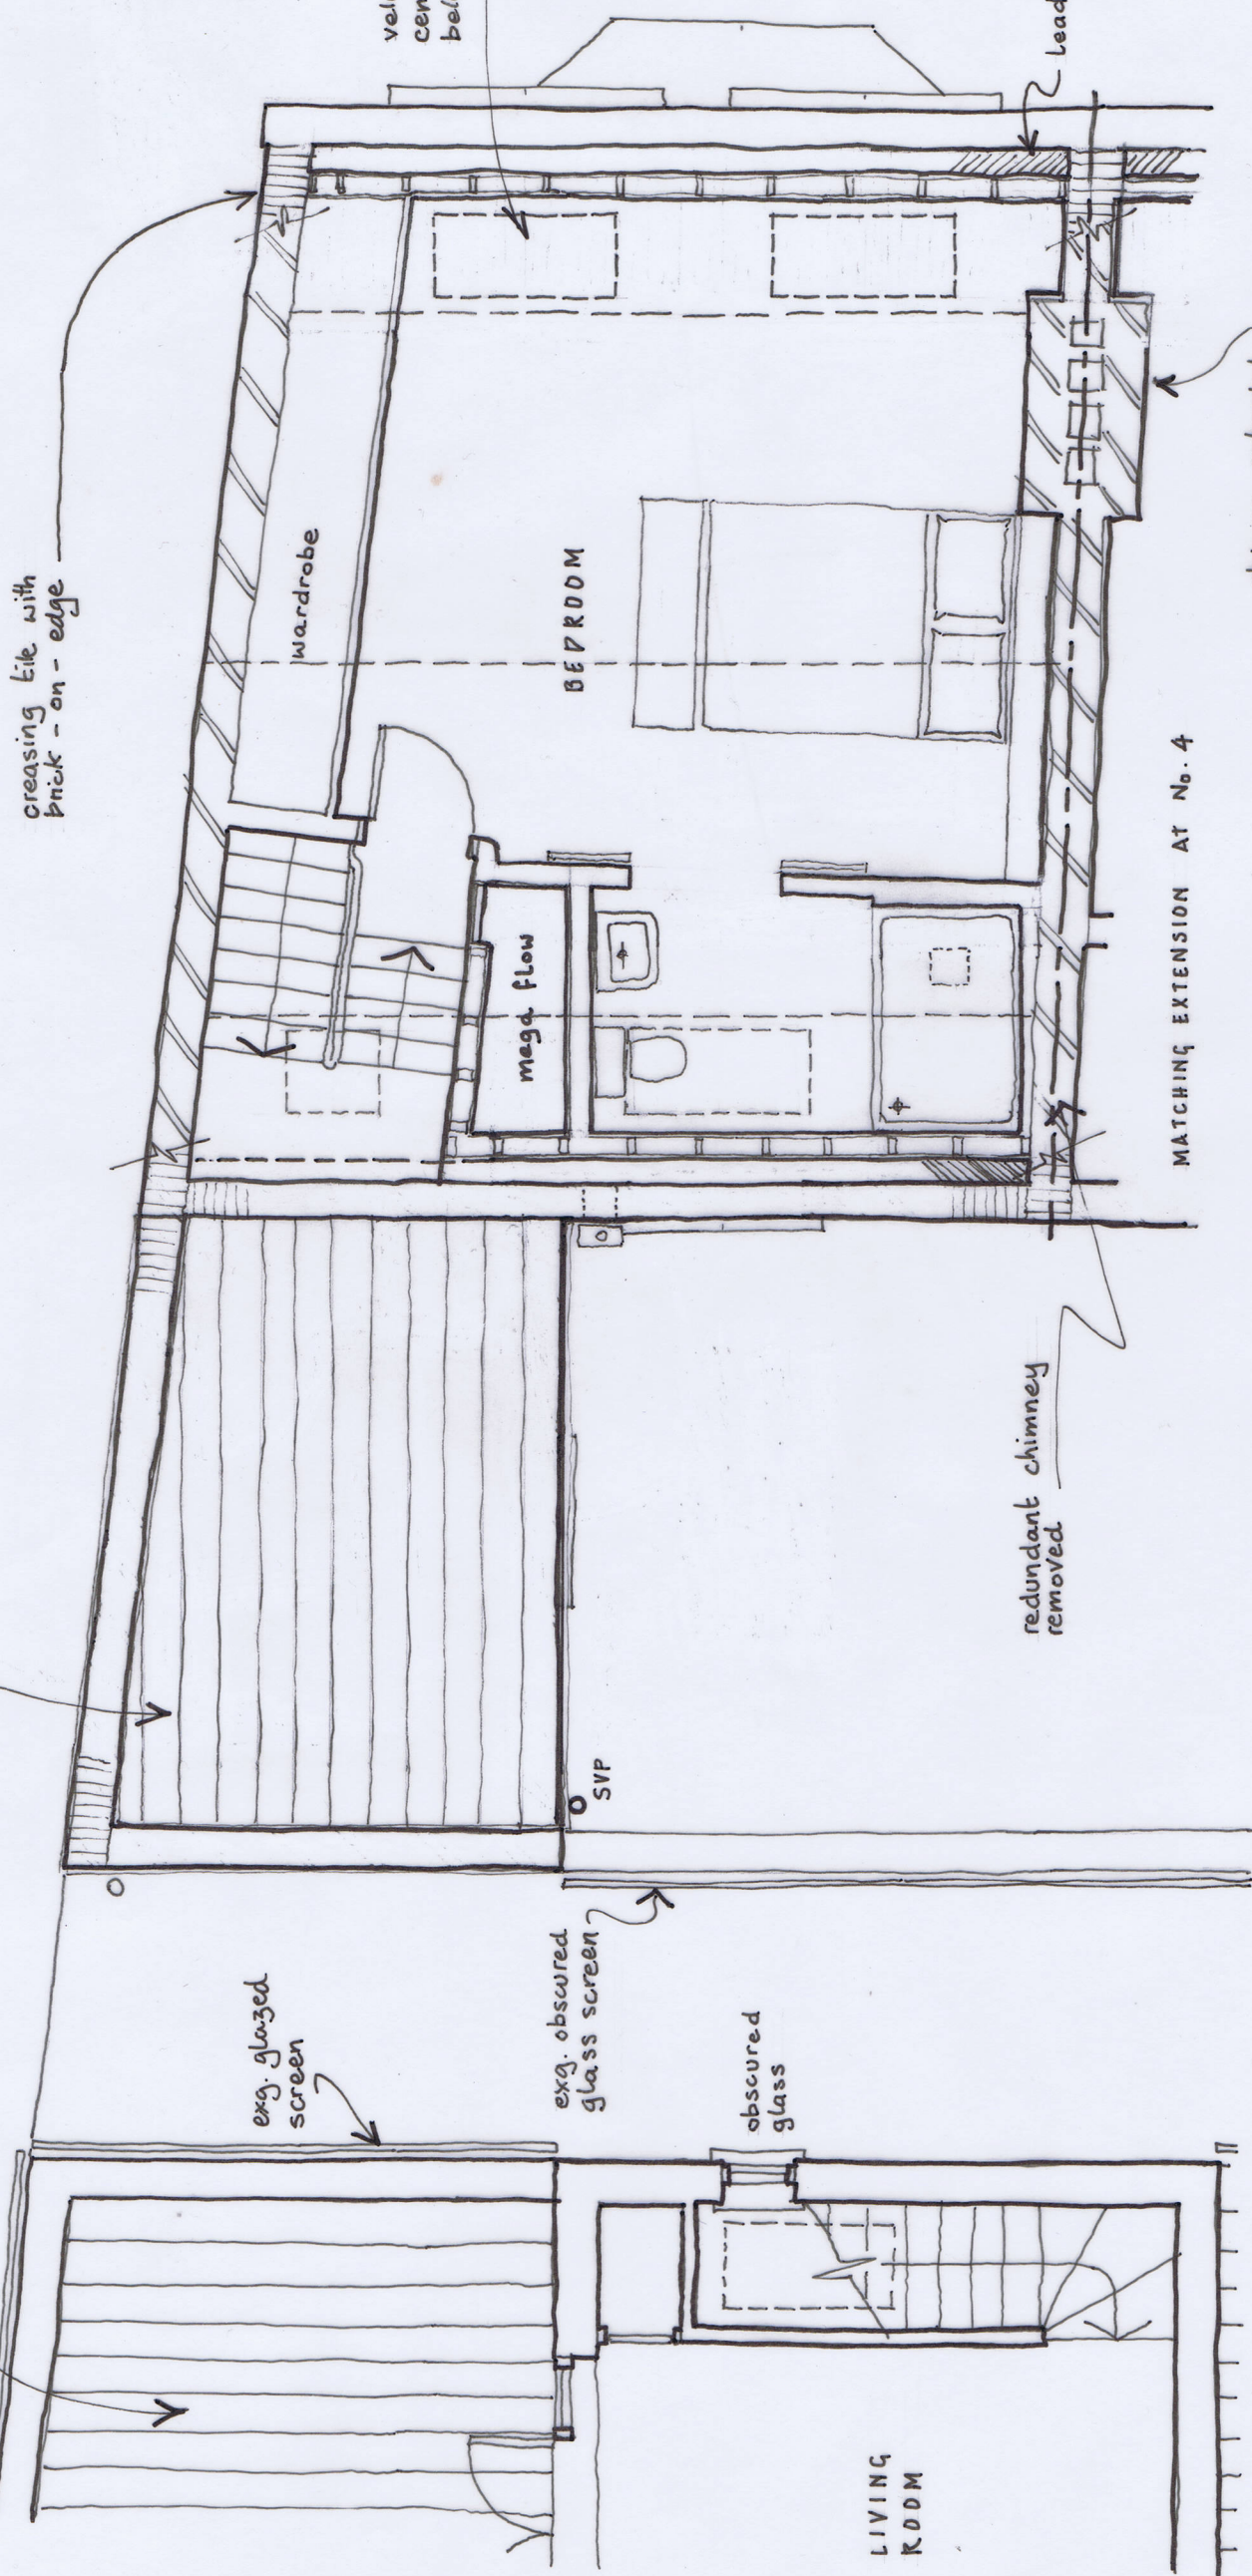

REVISION 5:
A. 27.1.17 ROOF EXTENSION AT REAR REMOVED, FRONT TERRACE REMOVED, TRADITIONAL MANSARD FORM ADOPTED

JON LAWLER ARCHITECTS

2 CHARLTON KING'S ROAD

PROPOSED 2ND FLOOR PLAN

1:50@ A3

2 CKR/10A