


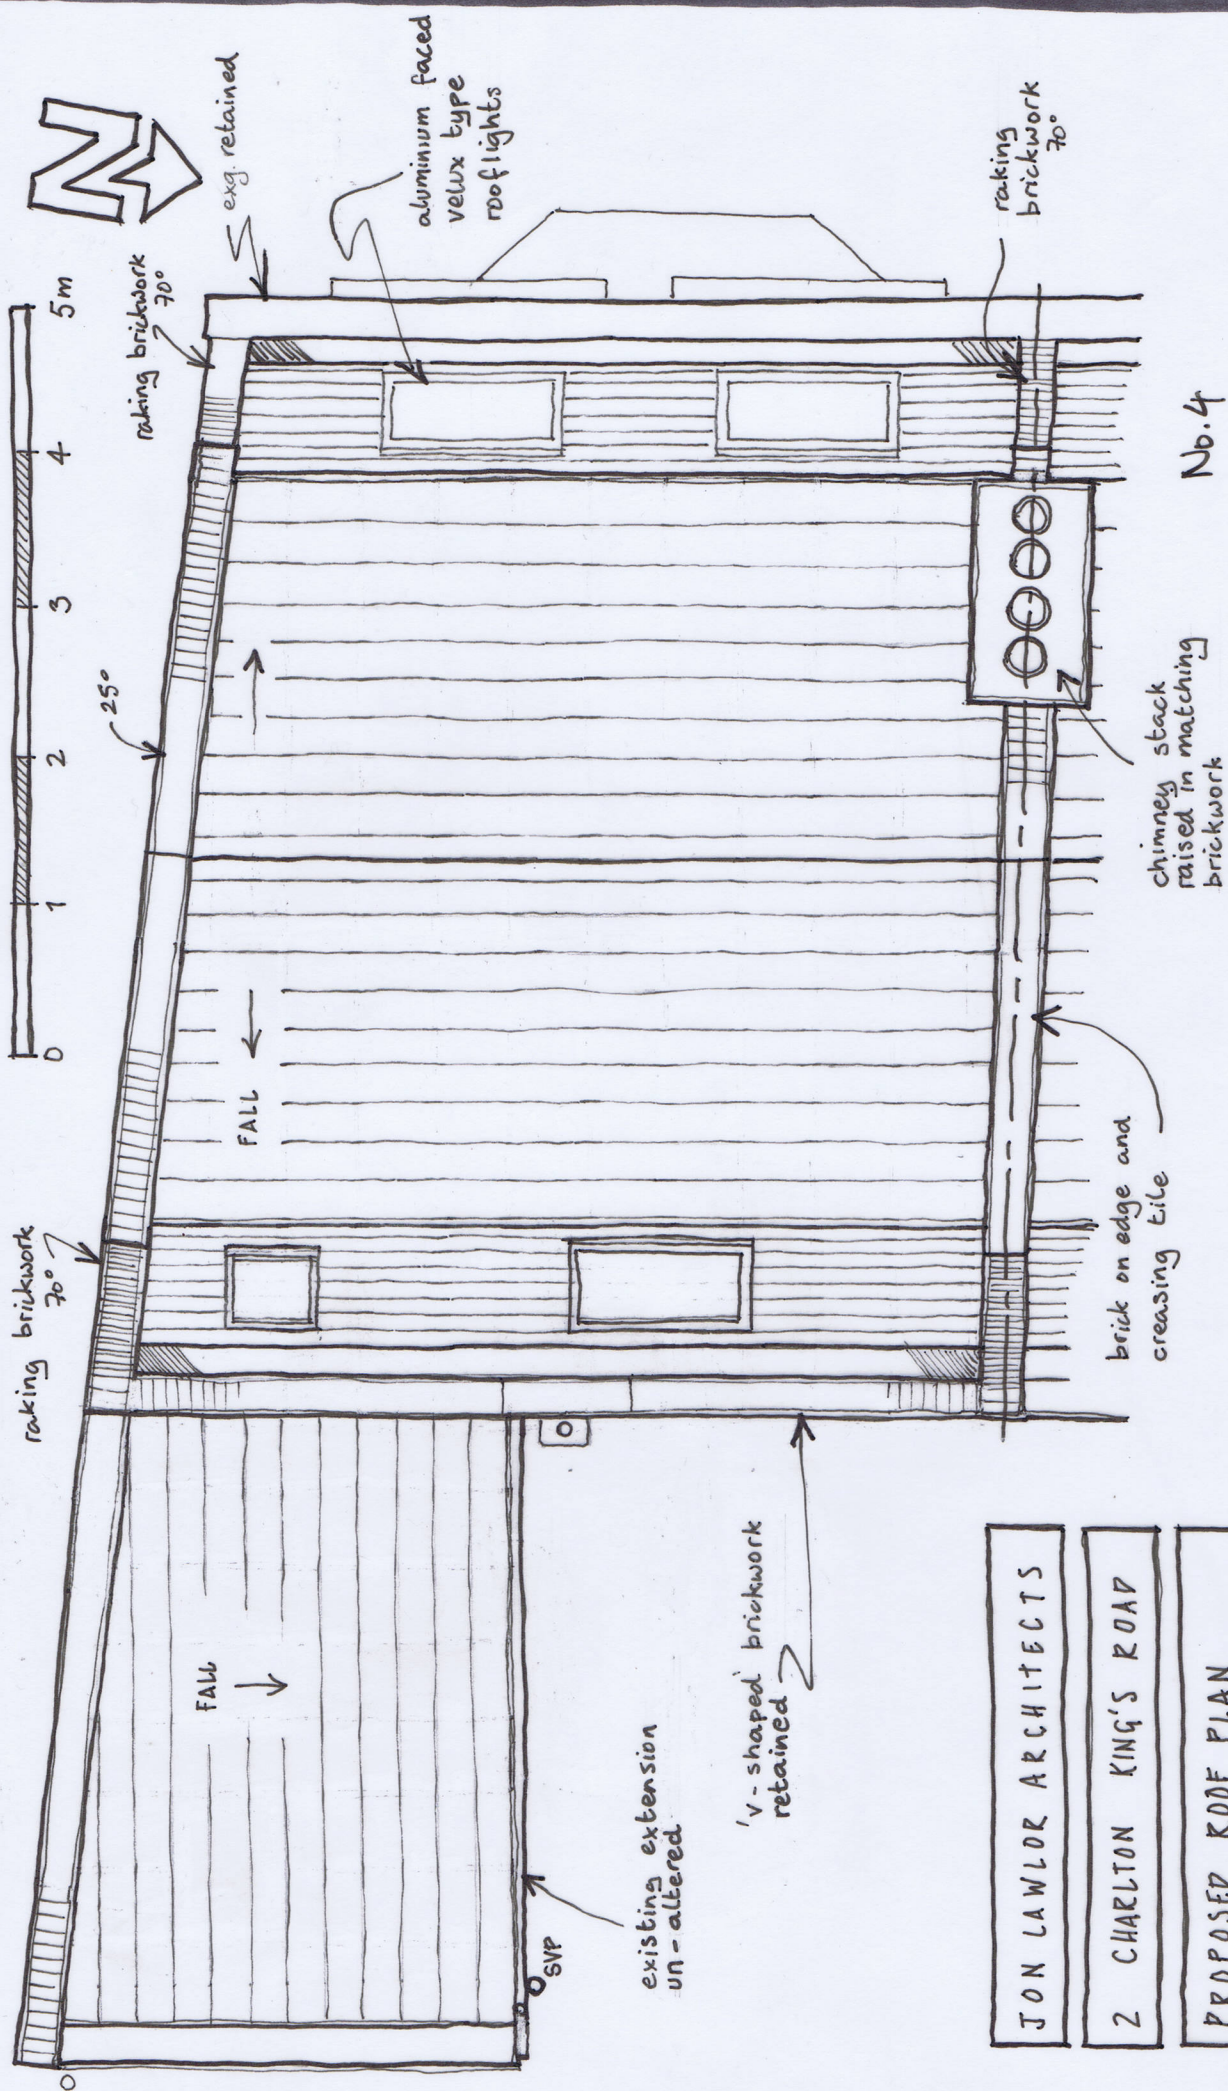

JON LAWLOR ARCHITECTS

2 CHARLTON KING'S ROAD

PROPOSED ROOF PLAN

1:50@ A3

2 CKE/15B