



NEW GATE
Maintenance access to lower Playground

40x10mm galv mild steel outer frame
Height and levels to match existing fence opposite
16x16mm vertical rods
2no bolts into concrete
Lock to fix closed
Painted black to match existing adjacent

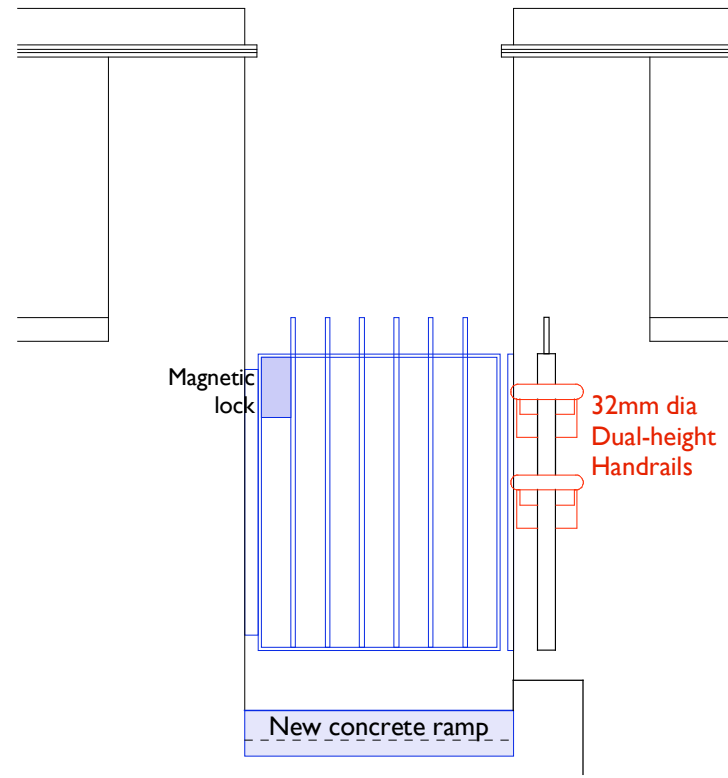

NEW GATE
Entrance to 2YO

40x10mm galv mild steel outer frame
Height and levels to match existing fence adjacent
16x16mm vertical rods
2no bolts into concrete
Lock to fix closed
Painted black to match existing adjacent

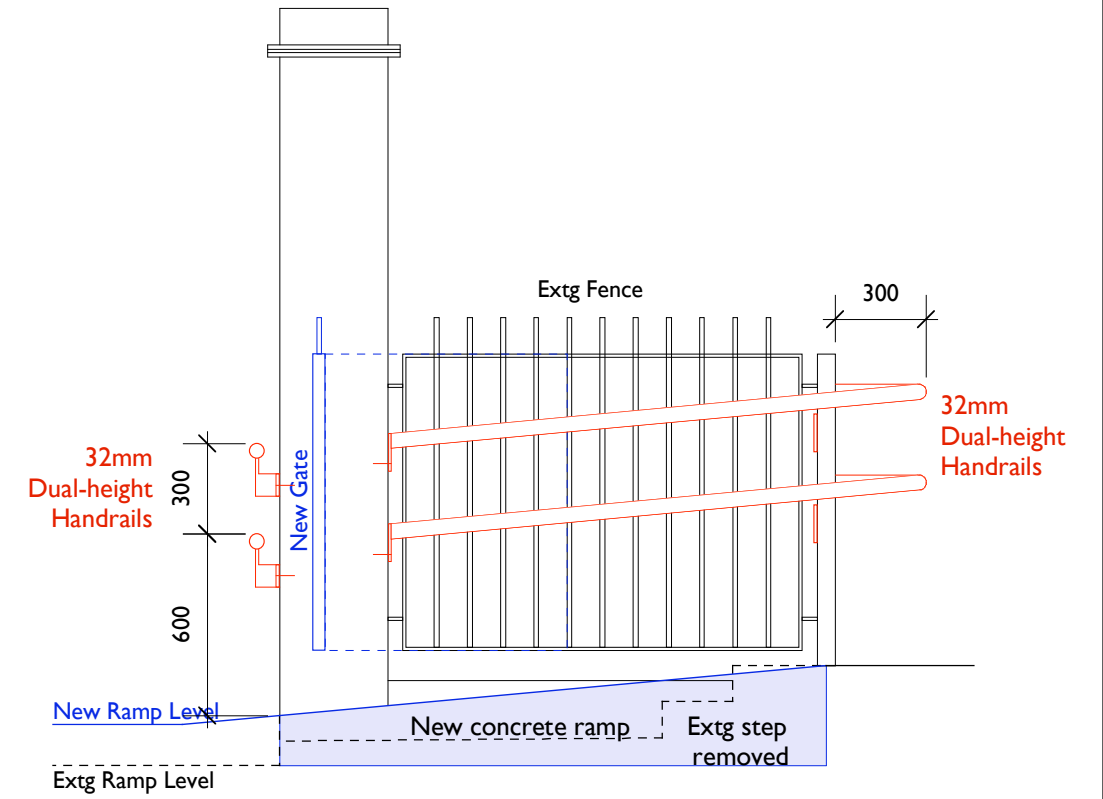

EXISTING FENCE
From Caretaker's House side

40x10mm galv mild steel outer frame
16x16mm vertical rods
Painted black
32mm diameter dual height handrails

0 0.5m 1.0m 1.5m 2.0m

NOTES

1. Where applicable, this drawing is to be read in conjunction with specification.
2. All dimensions to be checked on site prior to commencement of works. Contractor to report back any discrepancies with site dimensions.

Architect

ROBERT LOADER RIBA ARB

30 Walkscroft Mead
London SE21 8LJ

Contact

t: 0794 880 1144
e: studio@gardenrow.net

Project

Primrose Hill Primary School

Princess Villas, London NW1 8JL

Drawing Title

2 YO ENTRANCE GATES

AS PROPOSED

Drawing Status

INFORMATION

Scale: 1:25 @ A3

Job

PHPS

Drawing No

PR_354

Rev

J