







This drawing is copyright and may not be copied or reproduced without the written consent of this practice

The contractor is responsible for setting out and must check all levels and dimensions prior to work being put in hand

This drawing should not be scaled. Only written dimensions are to be taken in respect of this project

The Architect is to be immediately notified of any suspected omissions or discrepancies

REV	DATE	COMMENT	REV BY
Rev. A	21.02.17	Lovephone shelving / inner pod amended	FB

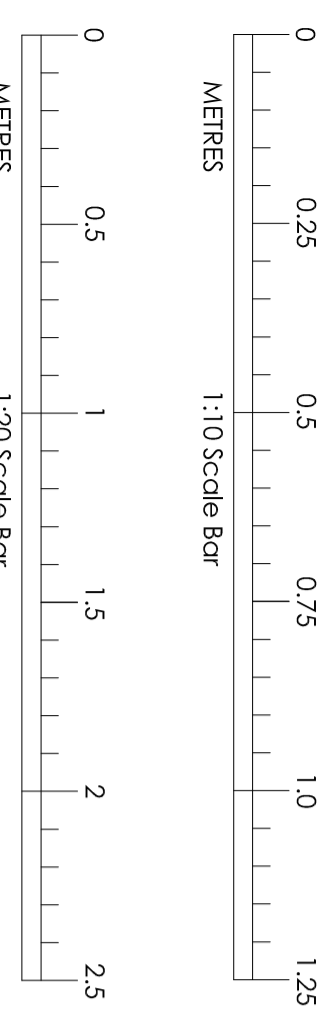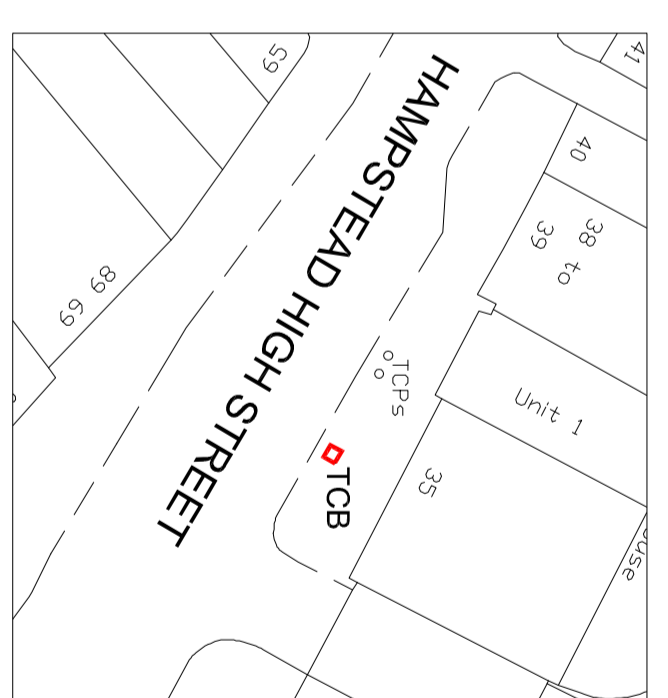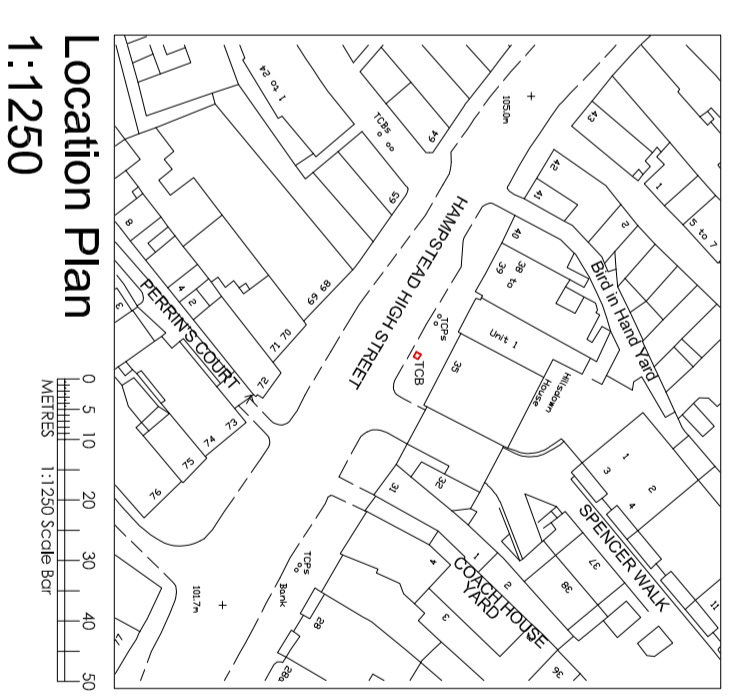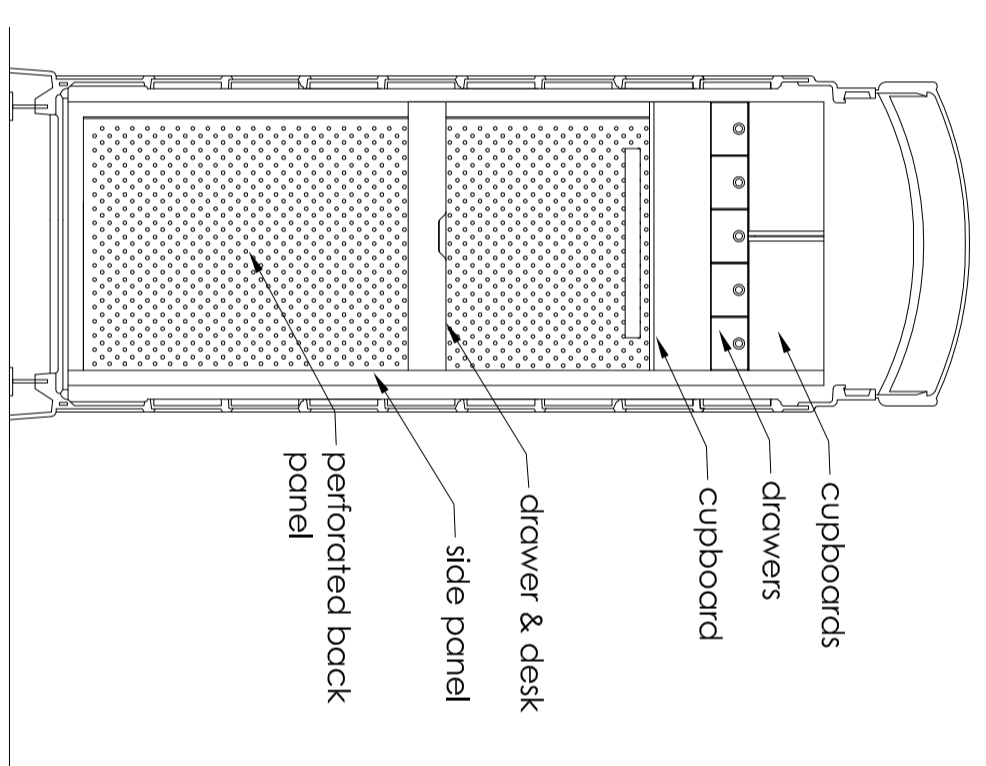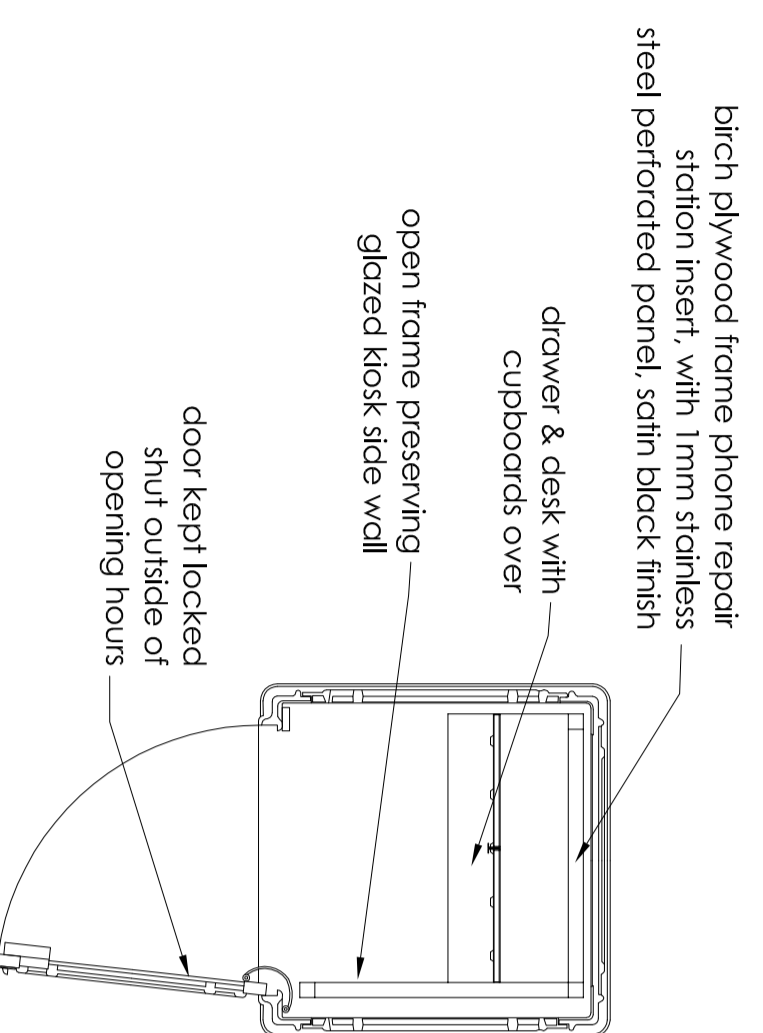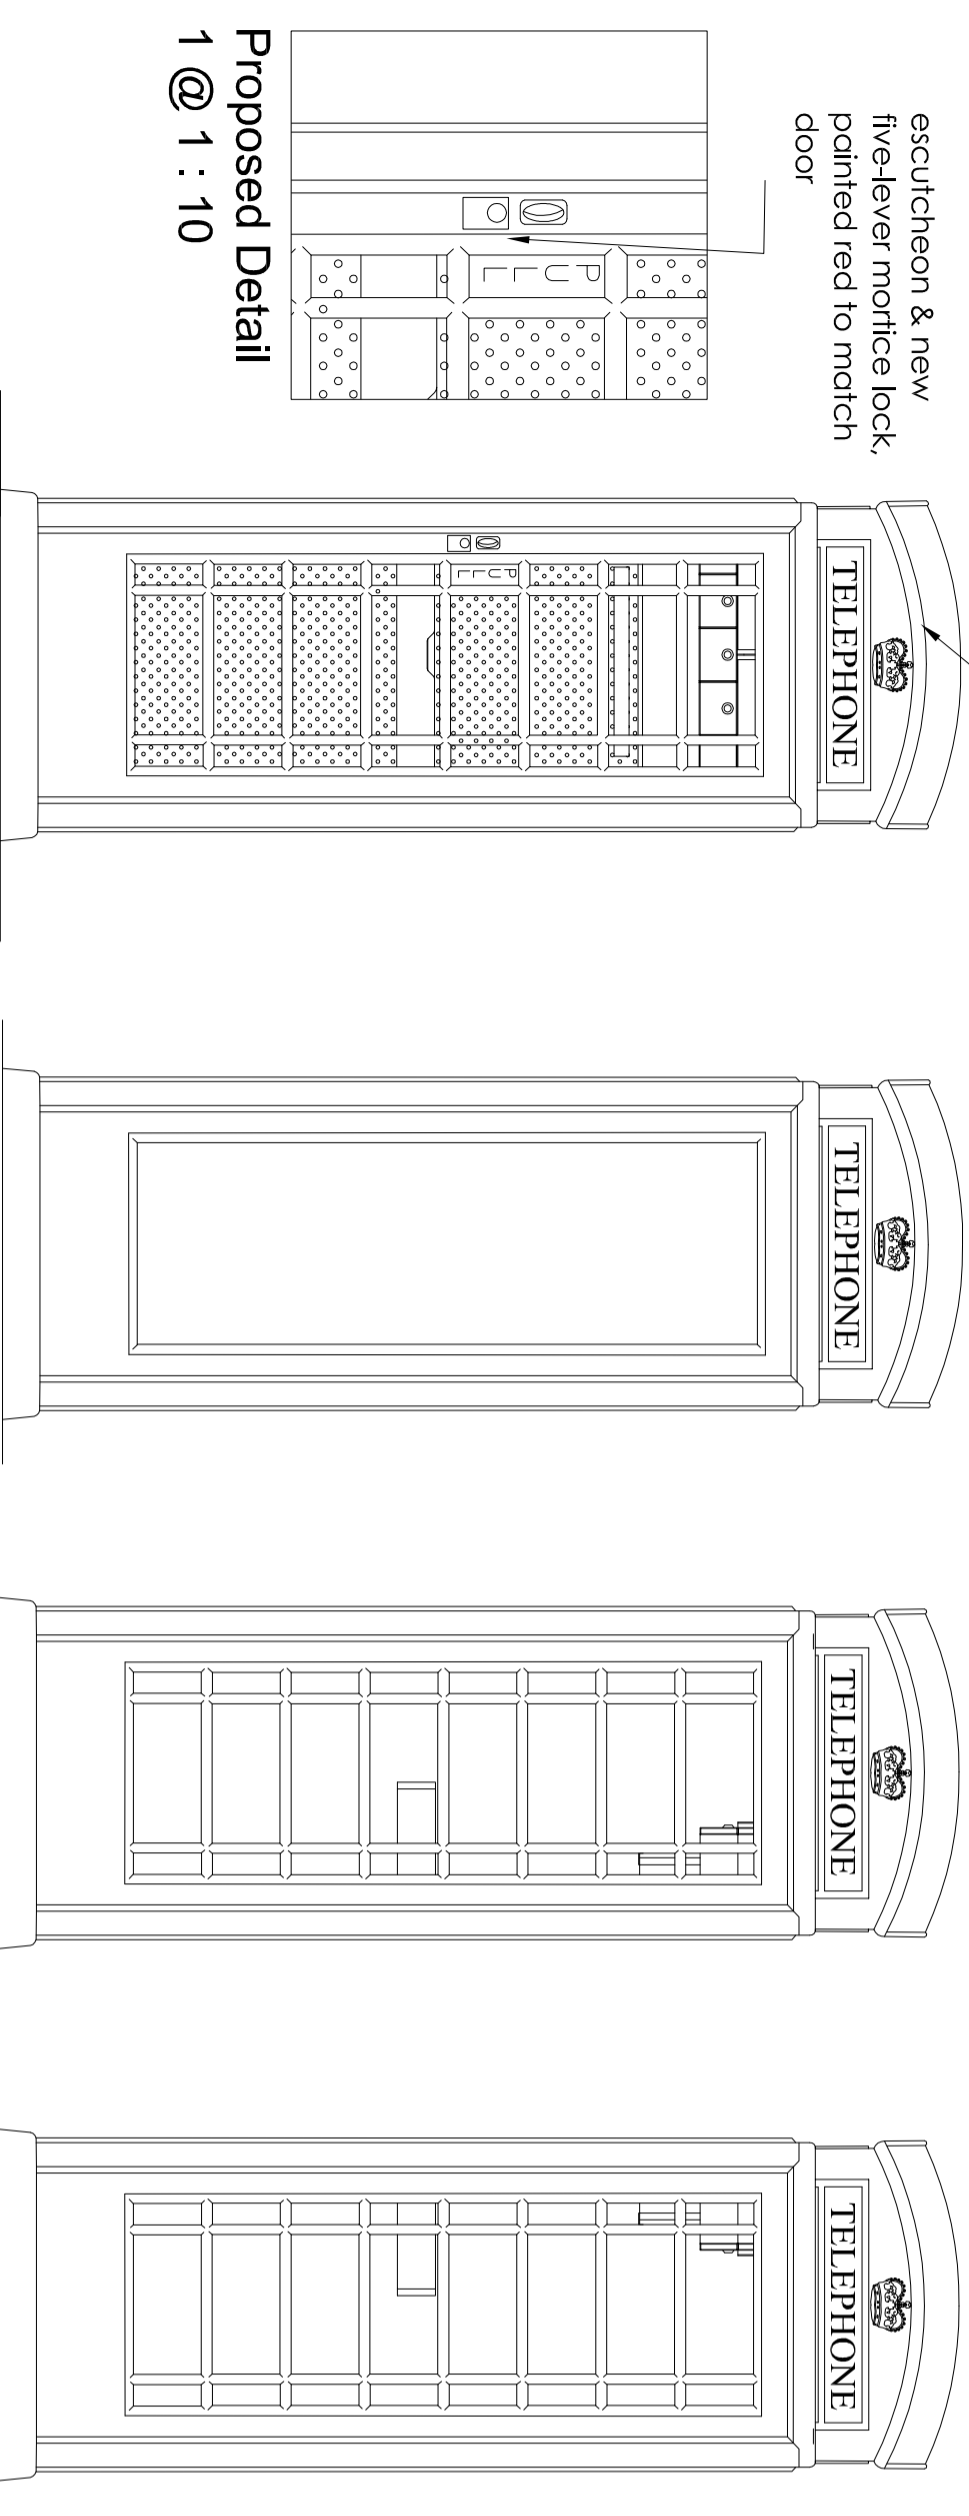


Proposed Plan @ 1:20

Proposed Section @ 1:20 Showing Shelves

MILES BROE ARCHITECTURE LLP
 CHARTERED ARCHITECTS AND PLANNING CONSULTANTS

Sussex Innovation Centre
 Science Park Square, Falmer
 Brighton, East Sussex, BN1 9SB
 Telephone: 01273 625911
 Fax: 01273 666381
 www.milesbroearchitects.co.uk

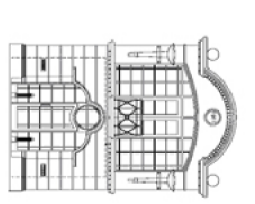

CLIENT
 THINKING OUTSIDE THE BOX

PROJECT
 CHANGE OF USE FROM 1NO. PHONE BOX TO 1NO. NEW MOBILE PHONE REPAIR SHOP
 @ OUTSIDE 35 HAMPSTEAD HIGH STREET, LONDON, NW3 1QE

DRAWING
 PROPOSED PLANS, ELEVATIONS, SECTIONS & DETAILS AND PROPOSED BLOCK & LOCATION PLANS - K6 KIOSK

scale	date	drawn
1:10, 1:20, 1:500	Oct 2016	FMB
1:1250 @ A2		
job no	drawing no	revision
9232-16.2	PL02	A