


SITE ADDRESS

269-271 Eversholt Street, London, NW1 2JA


Junction with Crowndale Road

Furniture Index: CAM00056AB

Easting/Northing: 529216/183343

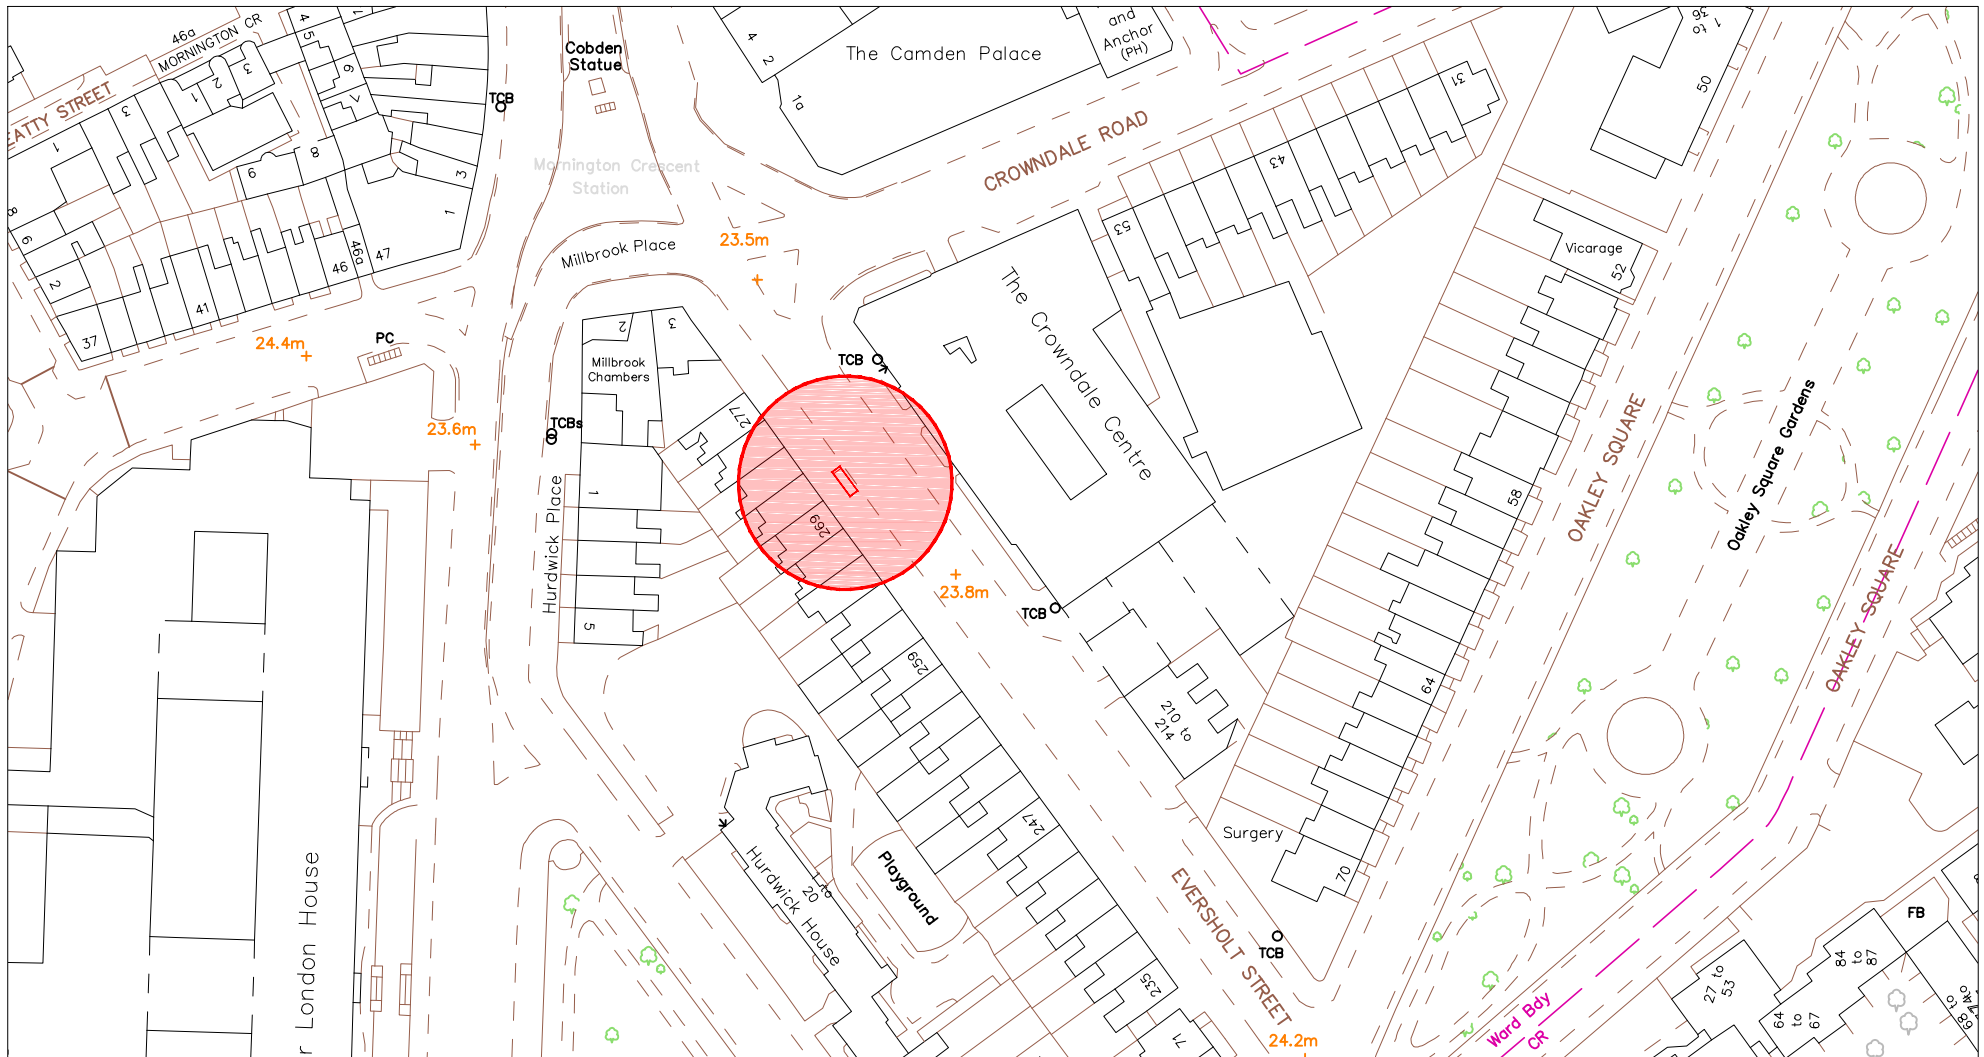

SCALE BAR [1:1250 @ A4]

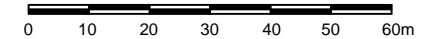


SITE ADDRESS

269-271 Eversholt Street, London, NW1 2JA

Junction with Crowndale Road

Furniture Index: CAM00056AB

Easting/Northing: 529216/183343

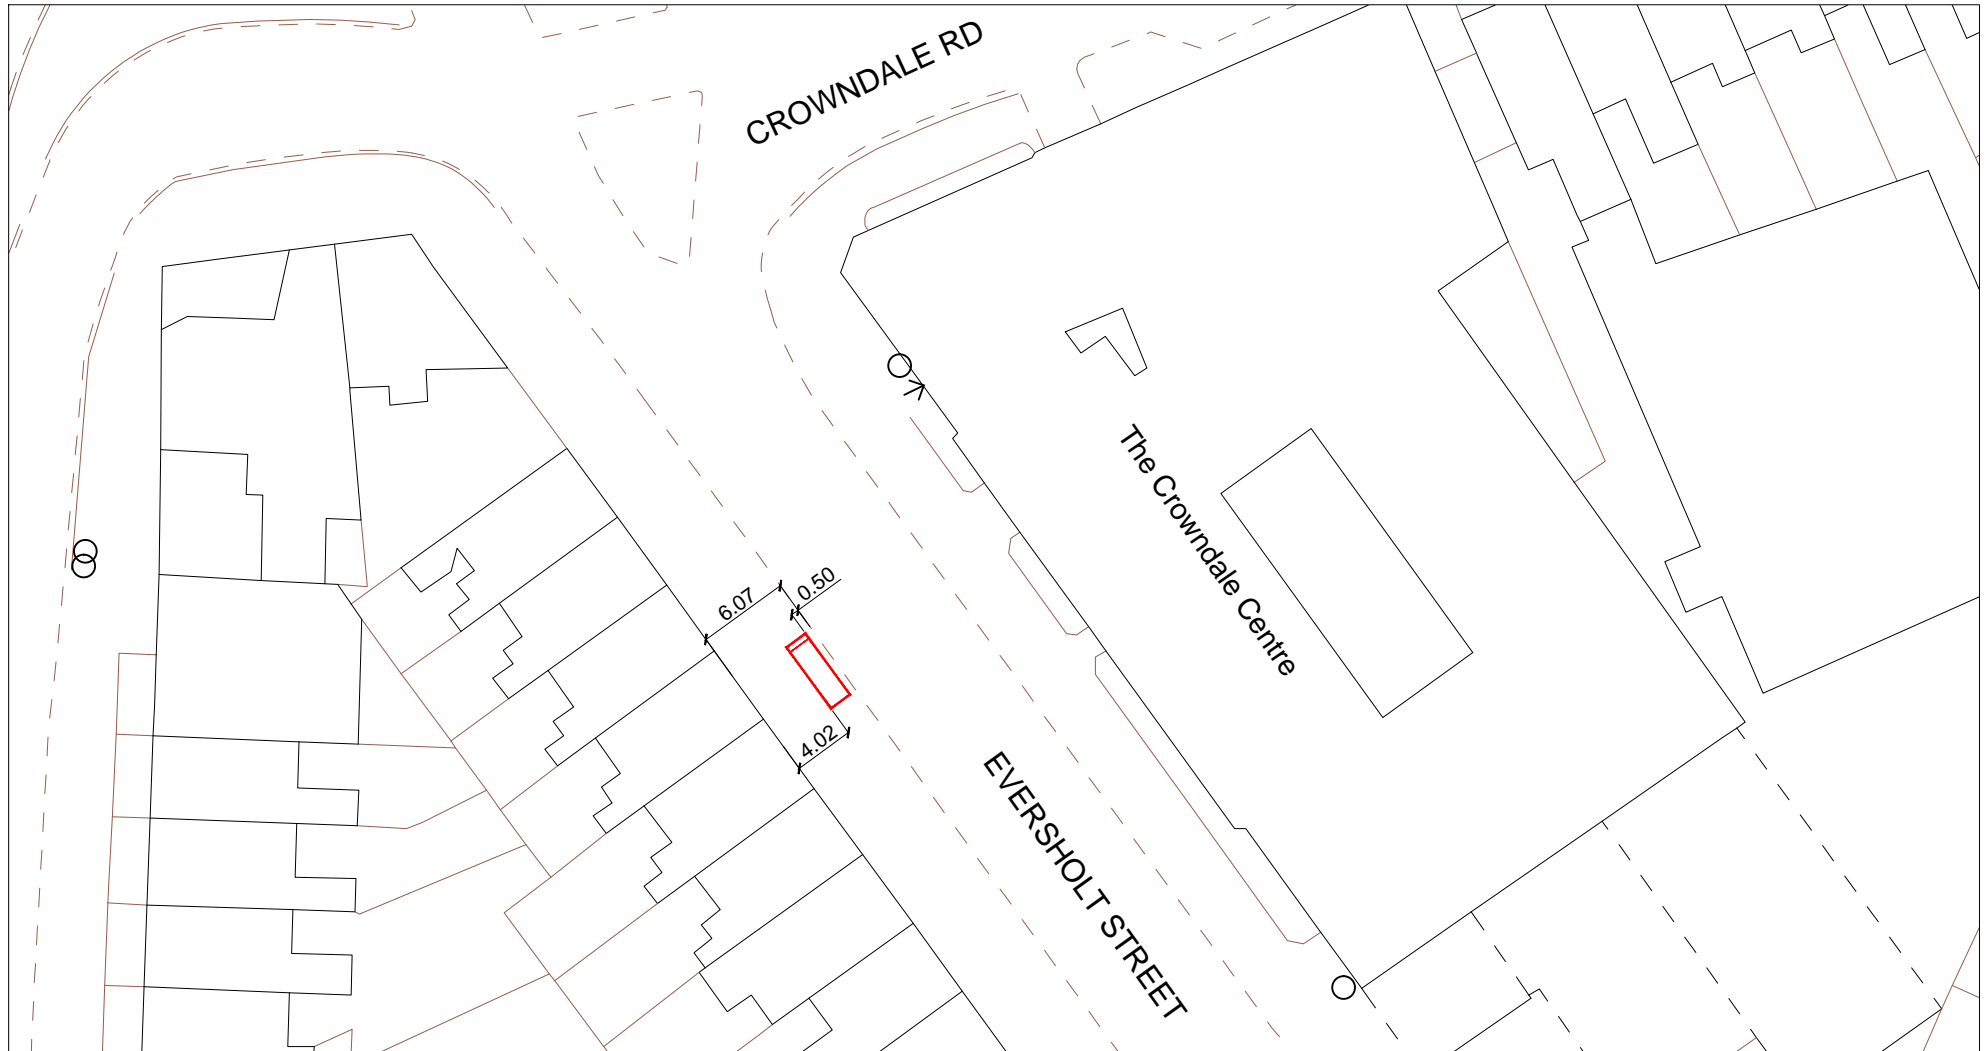

SCALE BAR [1:500 @ A4]



SITE ADDRESS

269-271 Eversholt Street, London, NW1 2JA
Junction with Crowndale Road
Furniture Index: CAM00056AB
Easting/Northing: 529216/183343



PROPOSED ADVERTISING DISPLAY

The proposed advertising panel will comprise a double sided freestanding digital display unit at one end of the bus shelter. This will be viewed as an integral part of the existing shelter design.




SITE ADDRESS

269-271 Eversholt Street, London, NW1 2JA

Junction with Crowndale Road

Furniture Index: CAM00056AB

Easting/Northing: 529216/183343

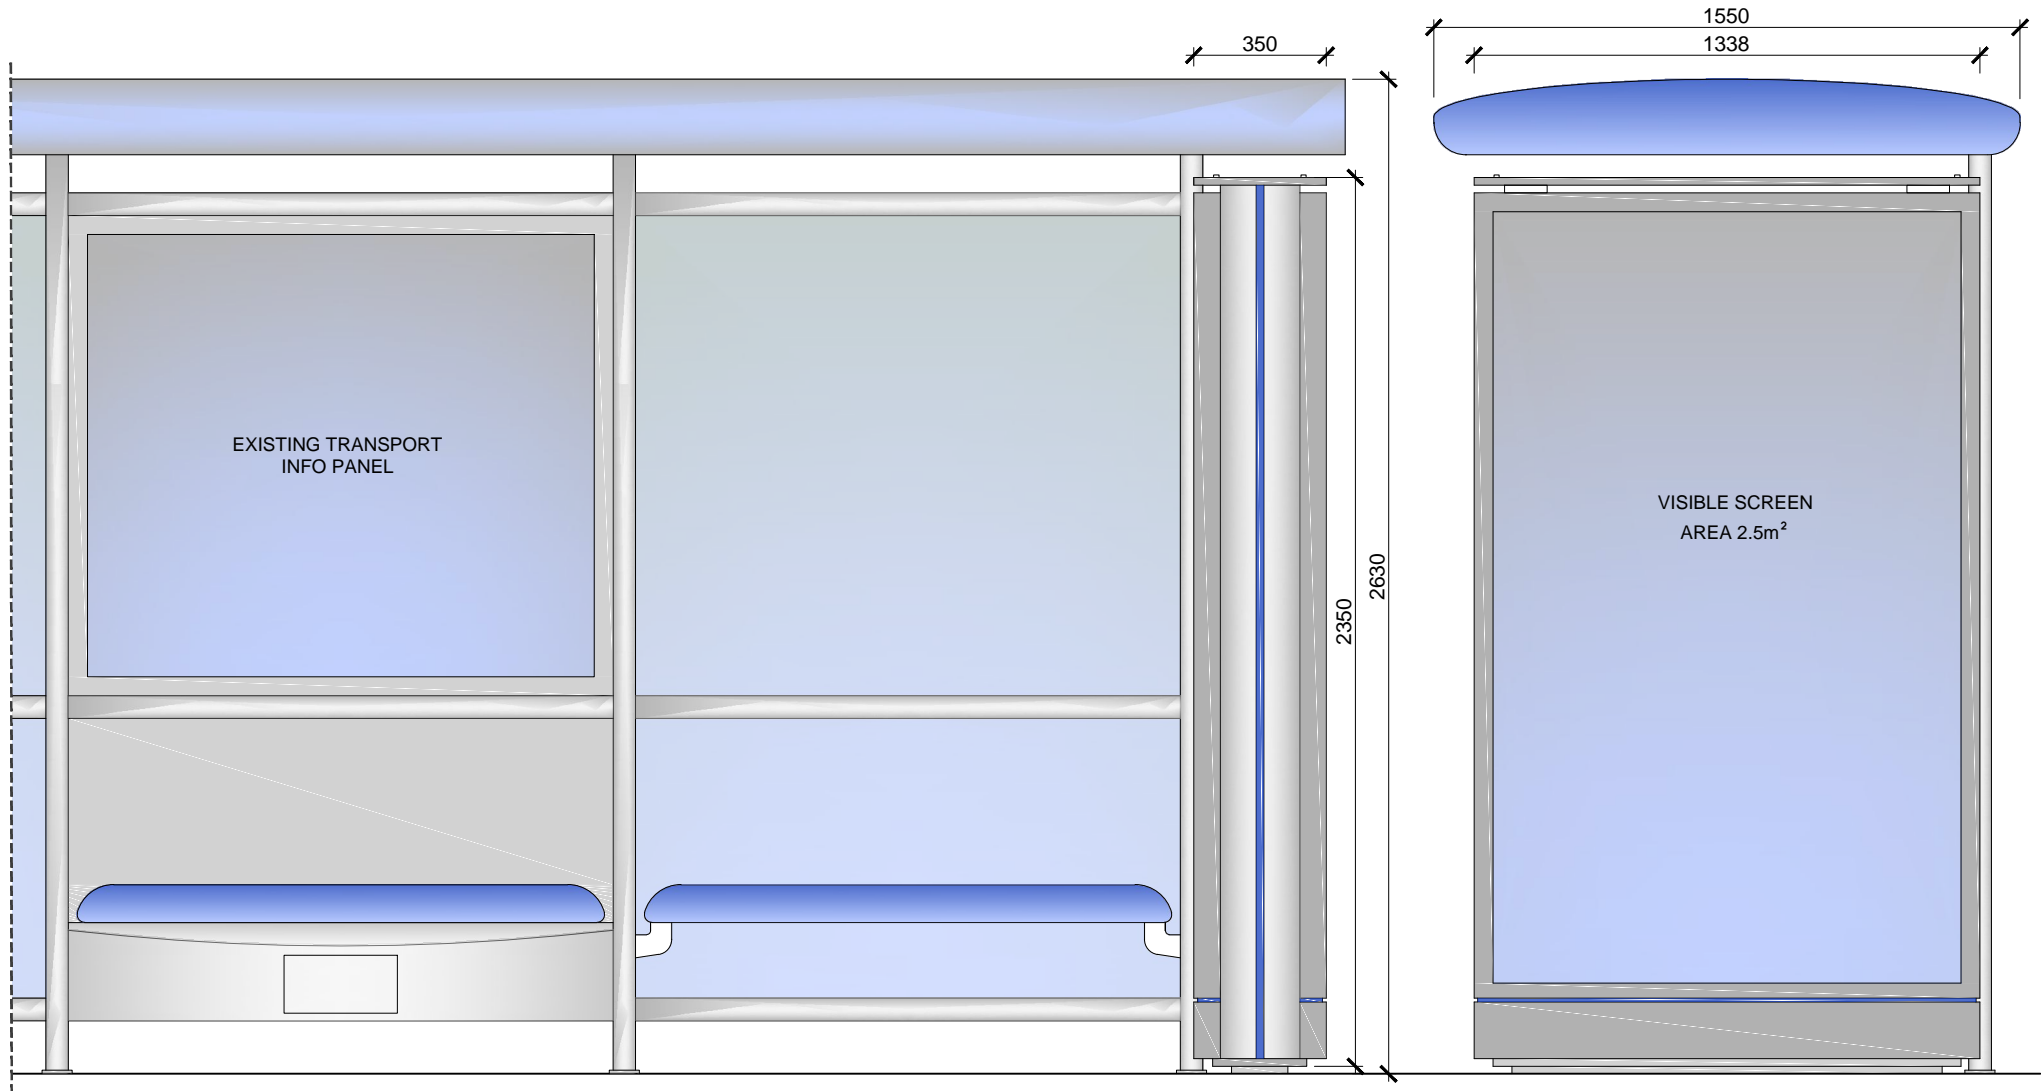

SCALE BAR [1:20 @ A4]

