
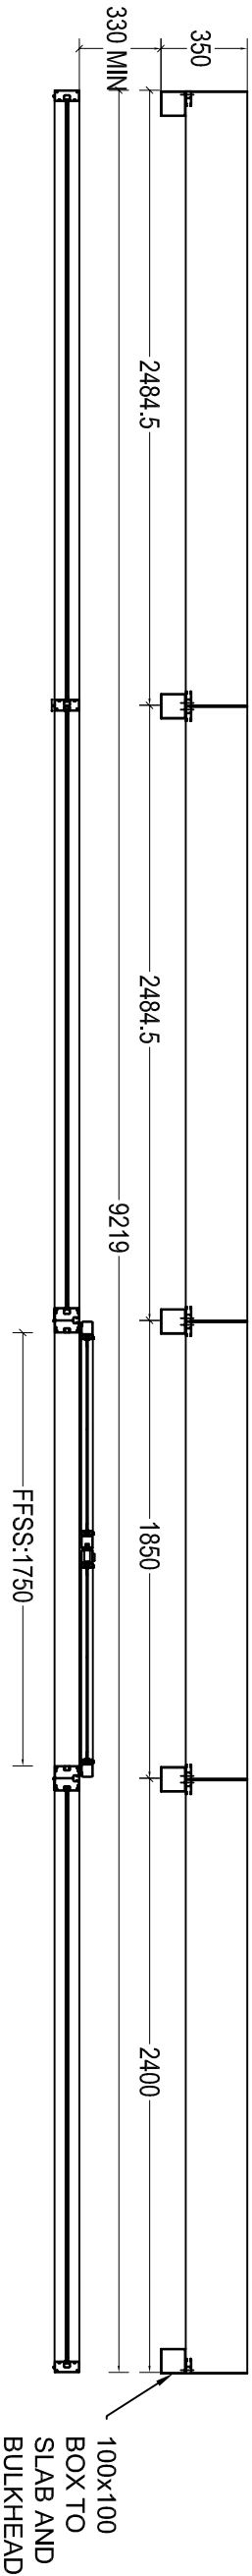


Pos. 005, Quantity: 1
Superdrug – Finchley Road
OPTION B
Job: NUTTALLS – SUPERDRUG FINCHLEY ROAD
System: Kestrel Shop Front Single Glazing Square 17mm + Vertical Security 2 Wedge
Exterior View

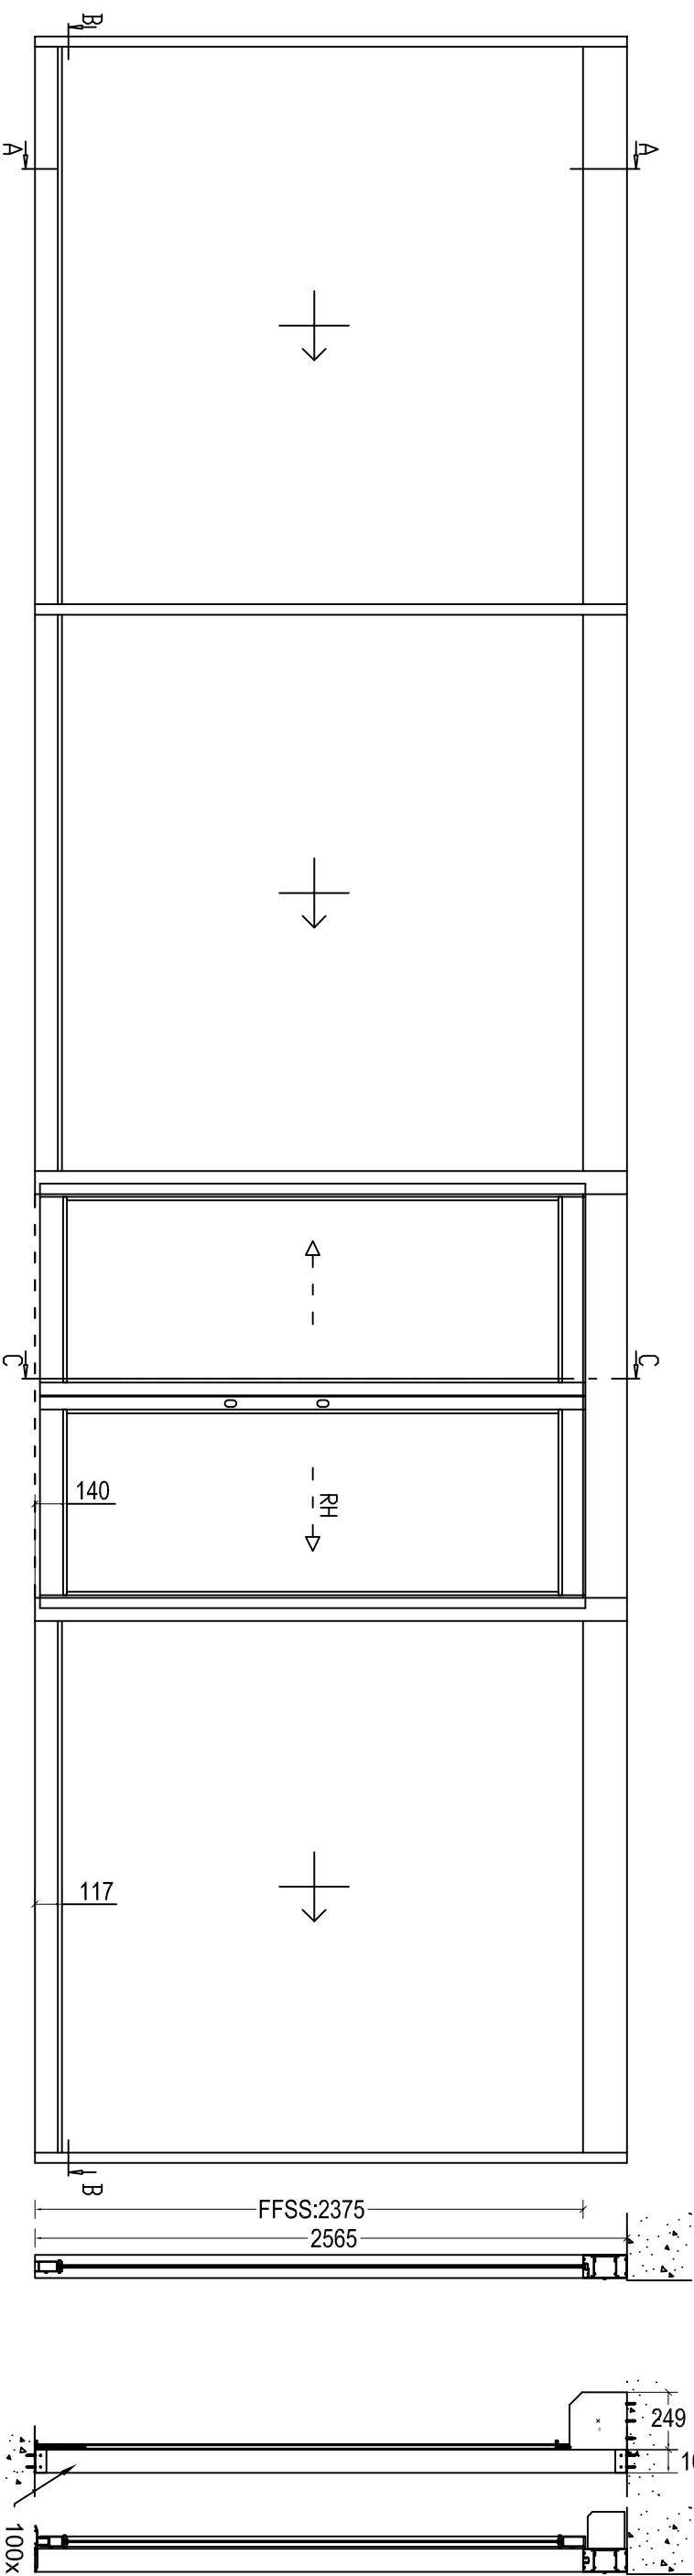

REV B - BOTTOM PROFILE CHANGED ON SIDE SCREENS
REV A - SCREEN WIDTHS ALTERED

 Access UK				CLIENT			
 Access Shopfronts				NUTTALL			
 Architectural Aluminium				SUPERDRUG			
				FINCHLEY ROAD			
TITLE		Elevation and Section of Entrance					
DATE	SCALE	DRAWN BY	DWG No.	REV			
03/02/2017	1:30	D Rees	Quote -001	C			
				The Courtyard, John Harper Street Willenhall, West Midlands W13 1RE Tel: 0845 466 47 48 Fax: 0845 466 47 48 e: sales@1staccessuk.com 1st Access UK Ltd, registered in England & Wales, Company Registration Number: 05518191			