




FONT: Eurostile
FONT COLOUR: cmyk = 0,0,0,0, (white)

SURROUND COLOUR - cmyk = 0,0,0,100 (black)

NOTE MACHINE RED - cmyk = 15,100,100,0
NOTEMACHINE BLUE - cmyk = 100,90,10,0

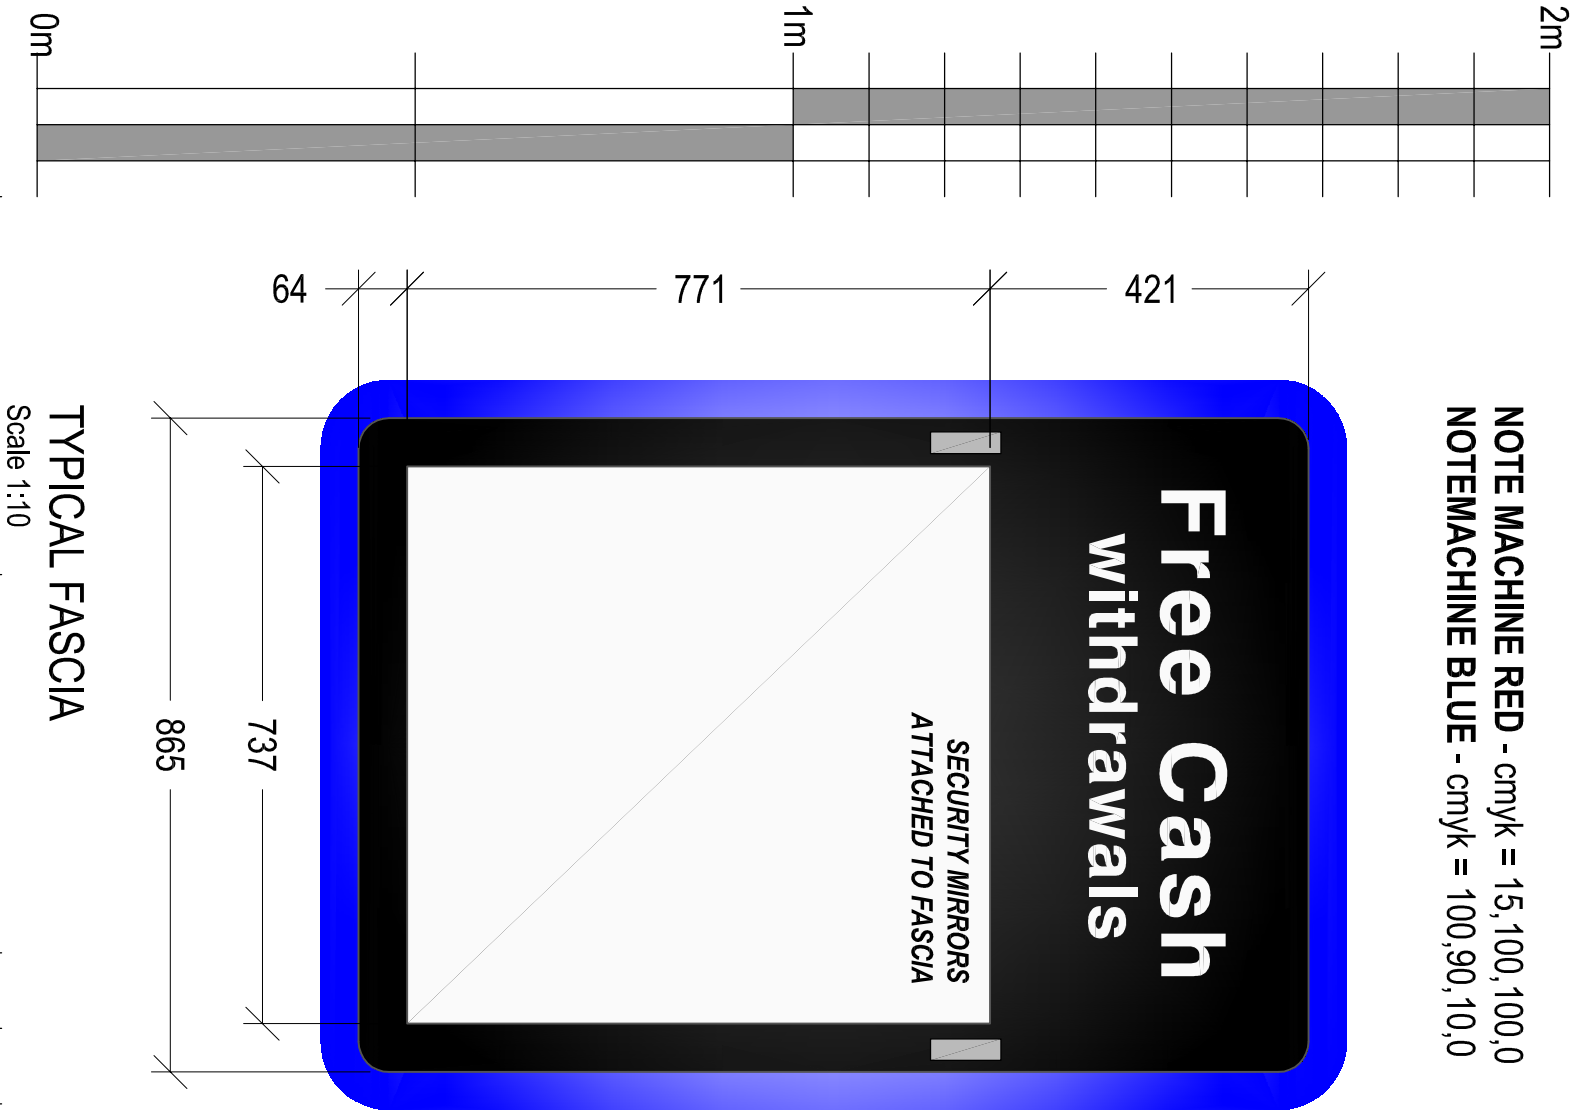

TYPICAL FASCIA
Scale 1:10

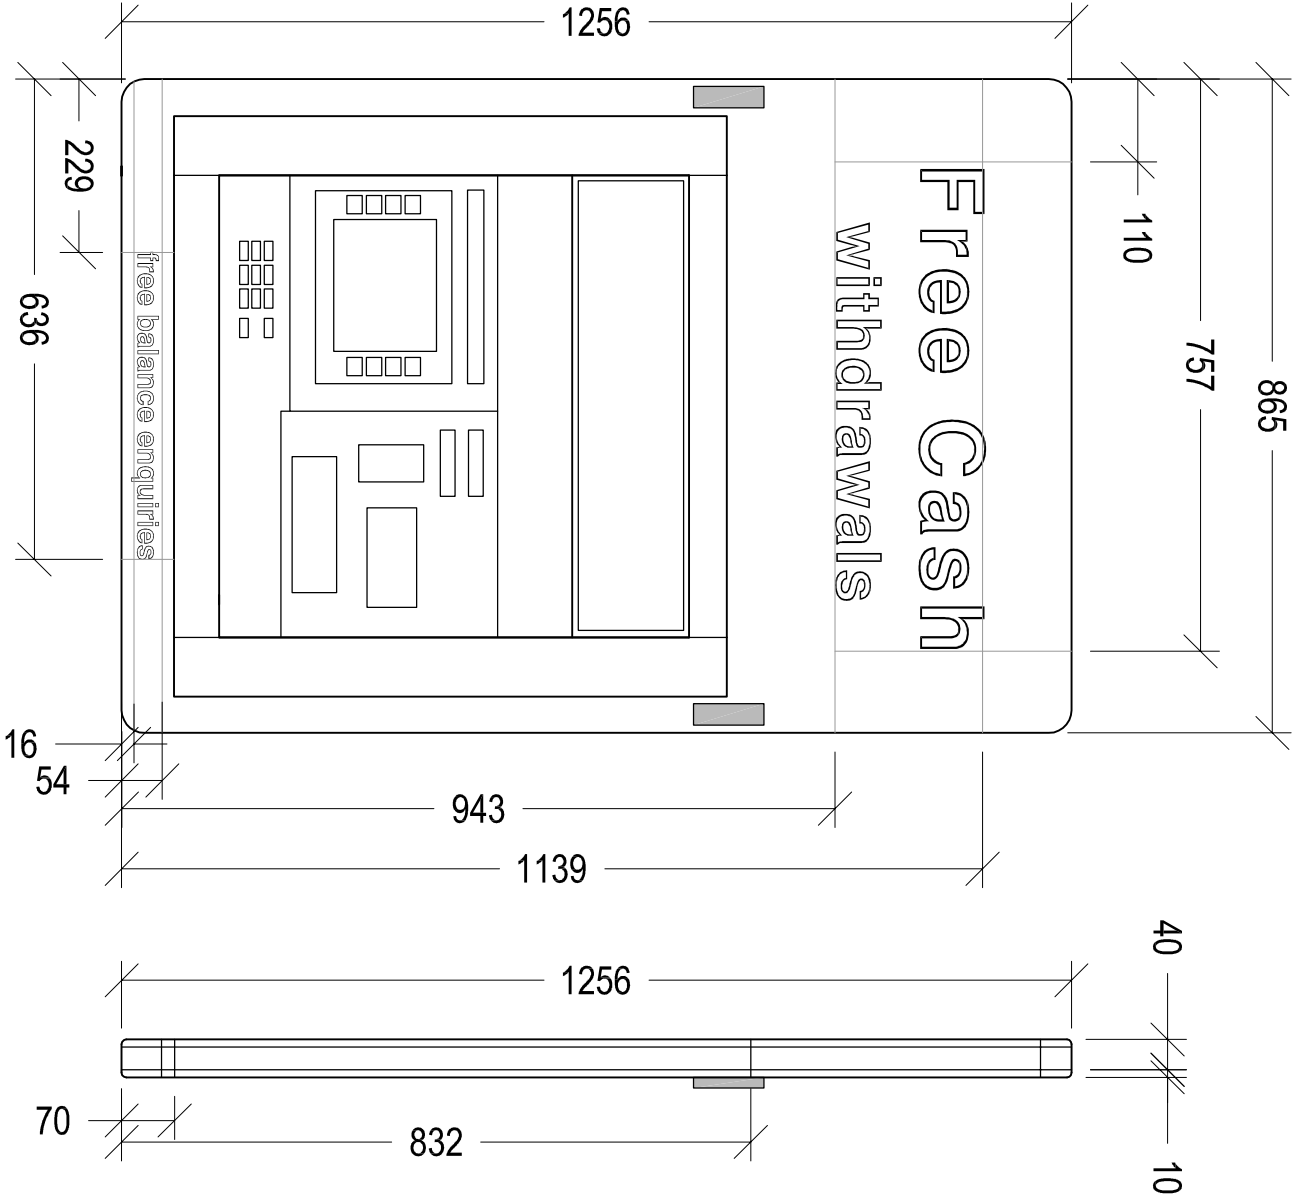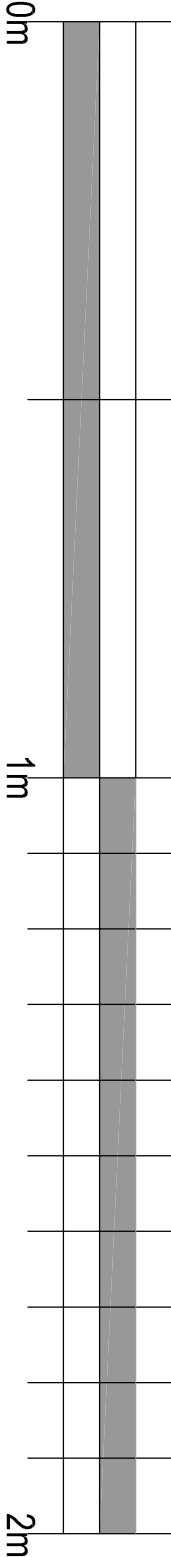

NOTE:
illumination levels 286.478 cd/m

For the halo surround

Project: NOTE MACHINE			
GENERAL SITE INSTALLATION ARRANGEMENTS			
Drawing Title: TYPICAL FASCIA ELEVATIONS			
Ref: NM-GA-F1-A	Date: 20-01-2017	Rev:	
Scale: 1:10	Paper: A3	Date Rev:	