


General Notes:



Paper Scale



Drawing Scale

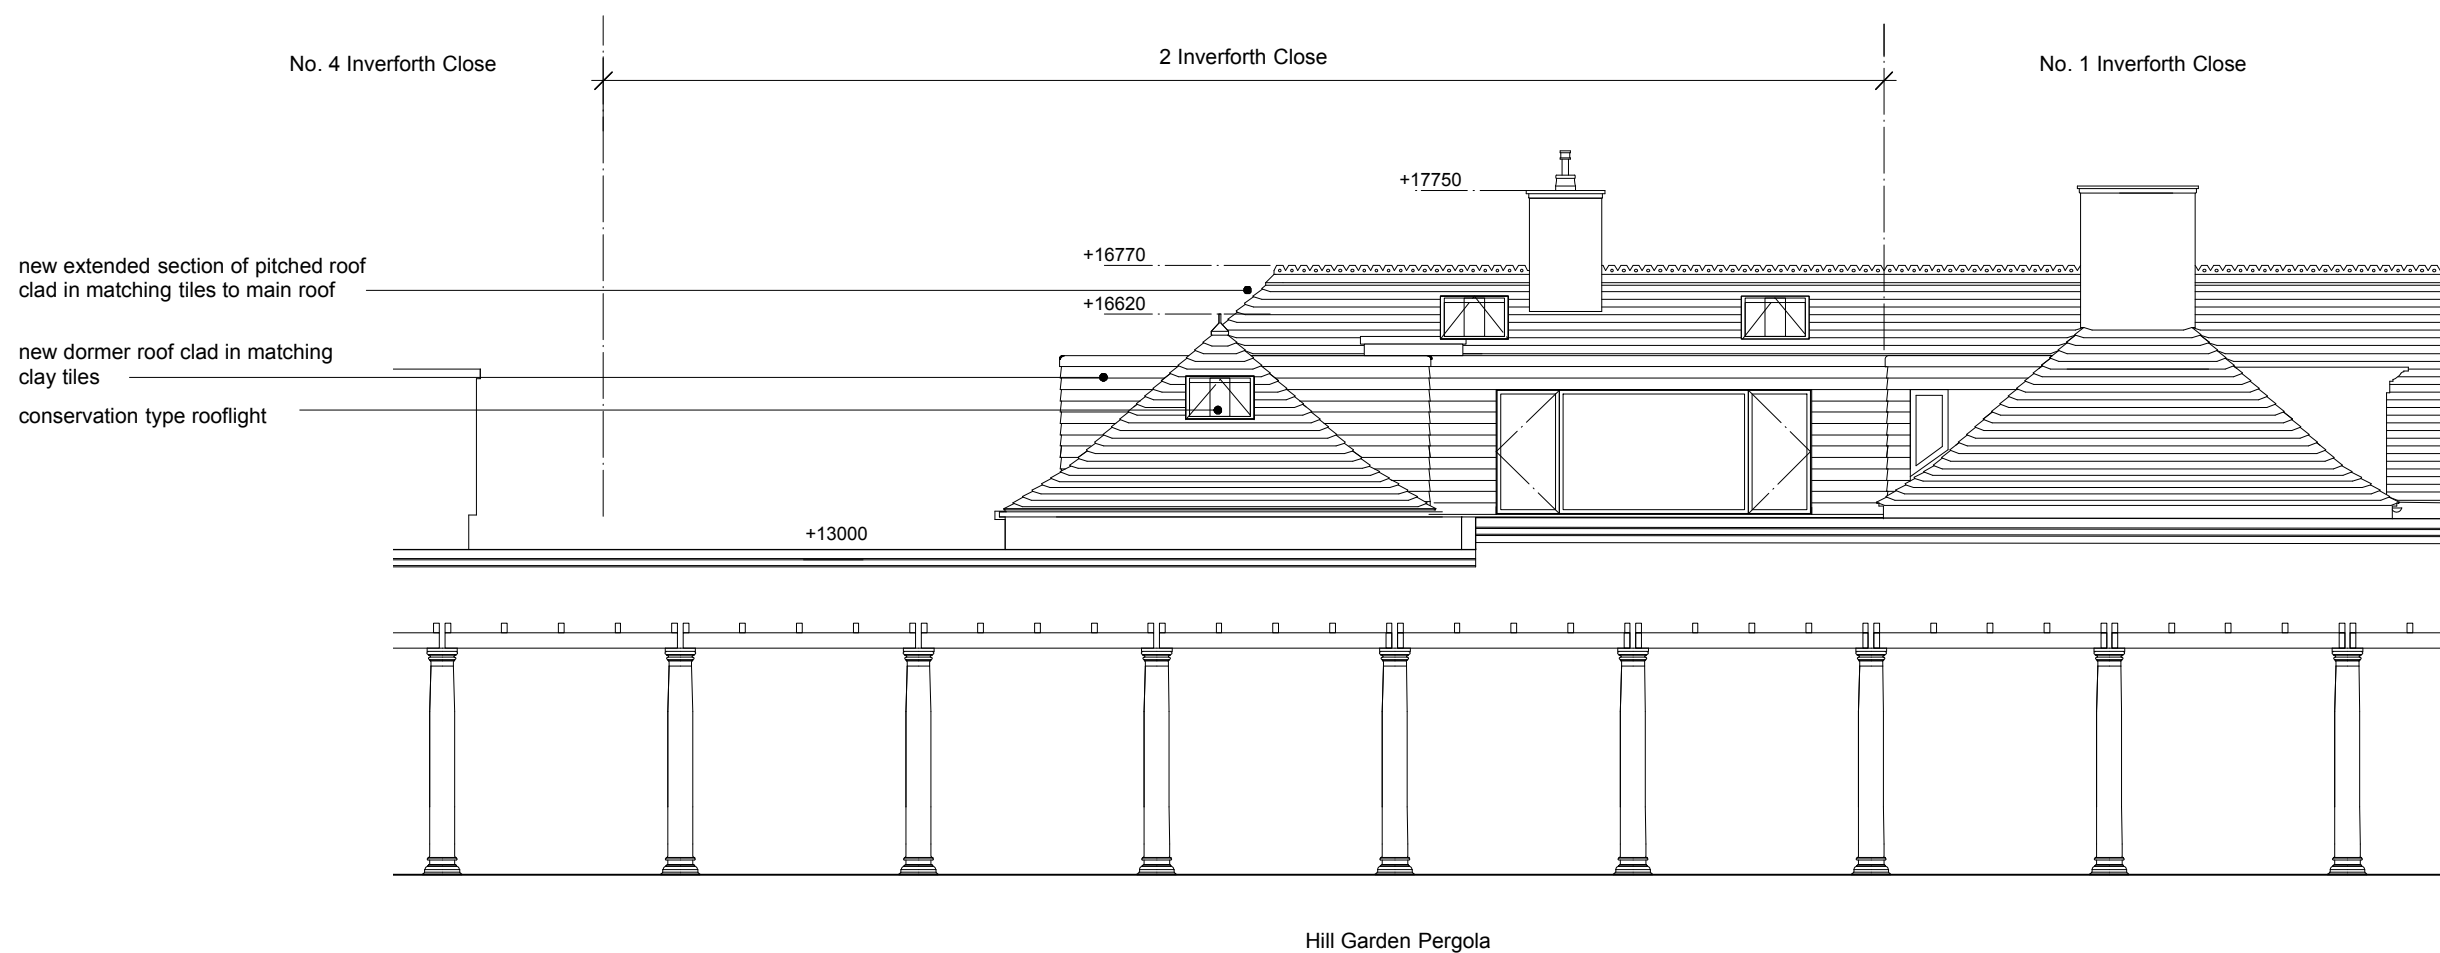

1 Proposed Elevation from Inverforth House Pergola
Scale: 1:100

Rev C: 09.02.17 Dormers Revised for Planning

REV B: 02/11/16 Scheme Revised for Planning

A: 191016 Roof Profile Amended

No.	Date.	Revision.

PLANNING

Client. Mr and Mrs Shah

Project. 2 Inverforth Close NW3

Title. Proposed Elevation from Hill Garden Pergola

Date. June 2016


Drawn By. DR Checked By.

Scale. 1:100 @ A3

Do not scale from this drawing.

Drawing No. FP118_PL025
Revision. C

Found Property Ltd
14-16 Great Pulteney St, London W1F 9ND
Phone +44 (0)20 7734 8400
Fax +44 (0)20 7734 7400

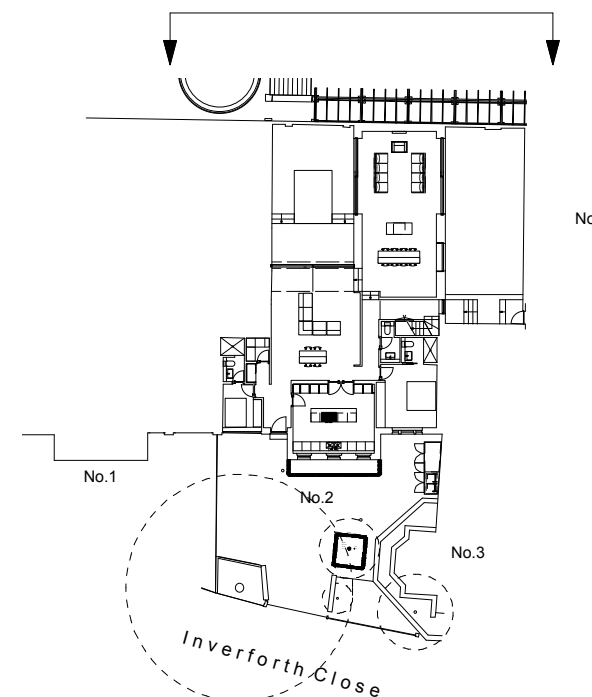

Found.