
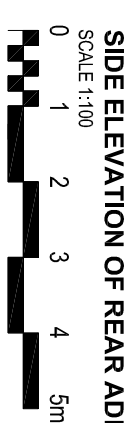
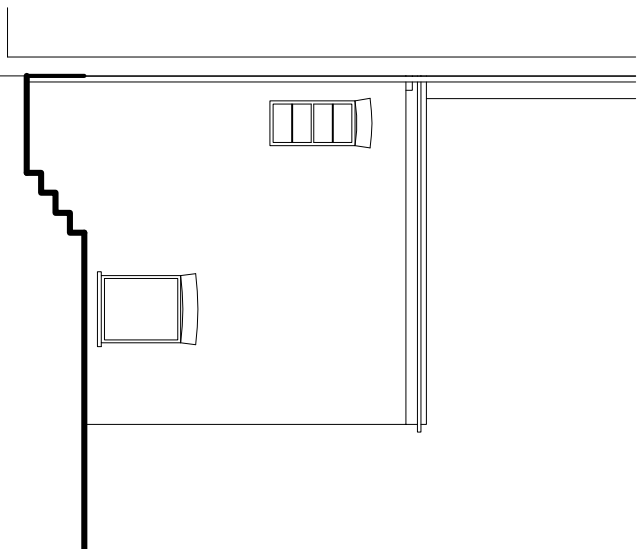
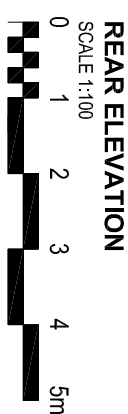
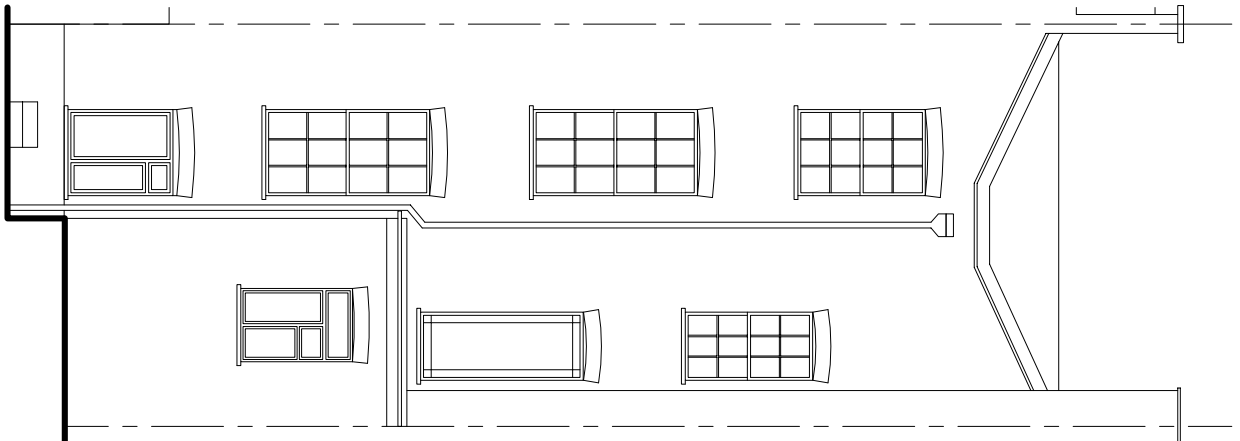
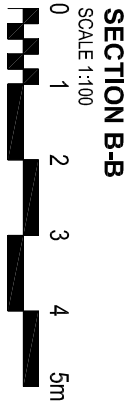
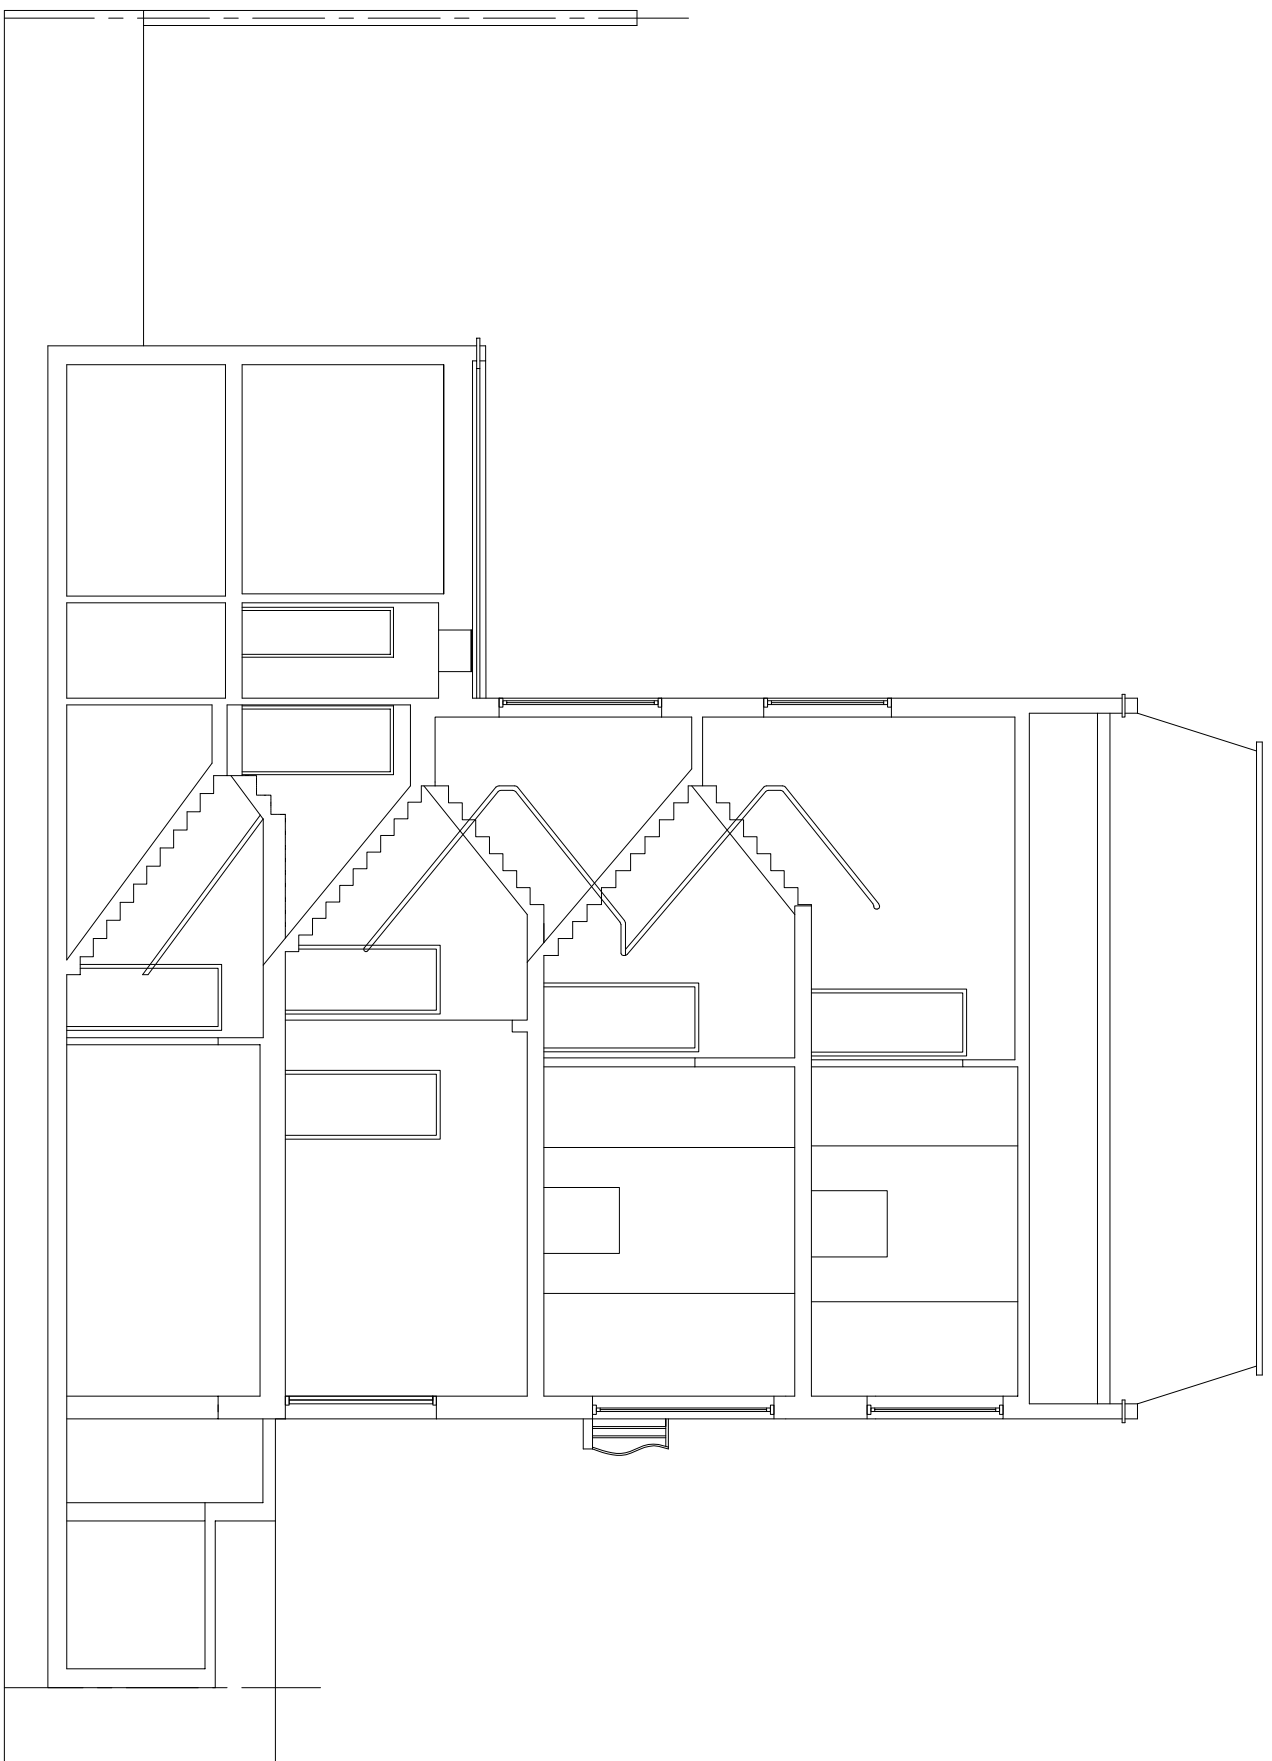
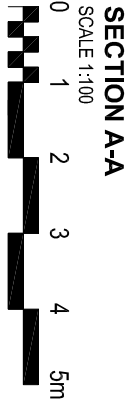


Notes:

1 - Do not scale this drawing. Work to figured dimensions only. This drawing is copyright of Congreve Homer and should only be reproduced with their express permission. Check all dimensions on site. Any discrepancies should be reported to Congreve Homer prior to commencement.

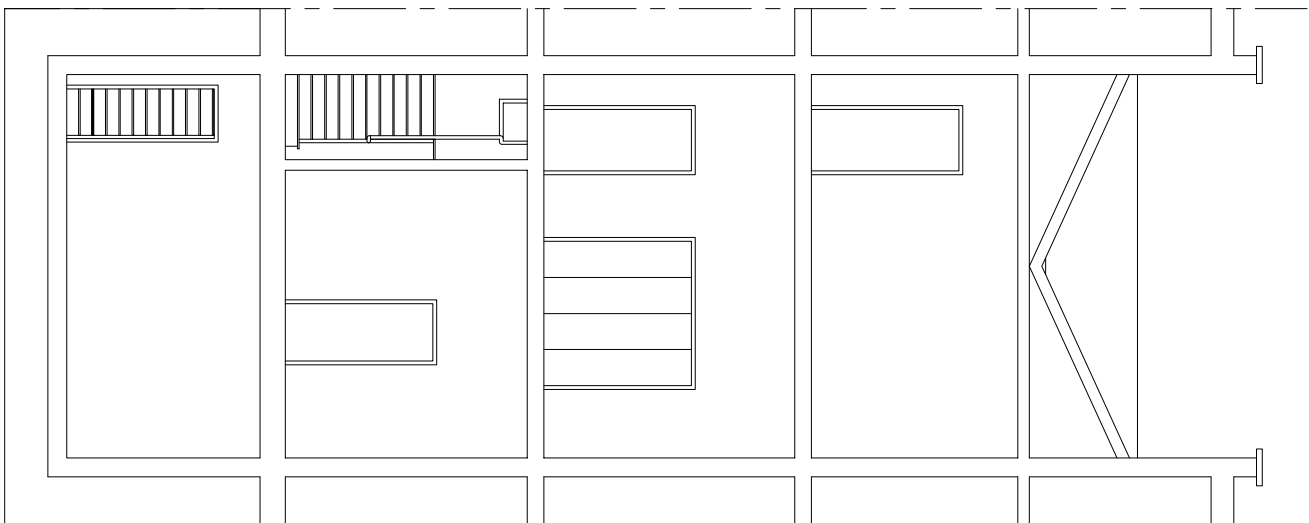

Rev	-	A		
By	CH	JH		
Chk'd	TA	AD		
App'd	-	-		
Date	18.08.2014	02.01.2017		
Description	First Issue	Description altered		

**CONGREVE HORNER**  
108 FULHAM PALACE ROAD  
LONDON W6  
T: 020 8741 1  
F: 020 8748 8  
E: [congreve@congrevehorner.com](mailto:congreve@congrevehorner.com)

Property:

96 GLOUCESTER AVENUE,  
LONDON, NW1 8HX

Client:

Apollo Sun Properties Ltd

Drawing Title:

**PRE-DEVELOPMENT SECTIONS  
& ELEVATIONS**

Drawing No:

GP5709-02

Status:

INFORMATION ONLY

Drawn

Designed: JH

Scale: 1:100

Original Size: A2