

Side Elevation Detail
25 Fitzjohns Avenue NW3
Showing existing window

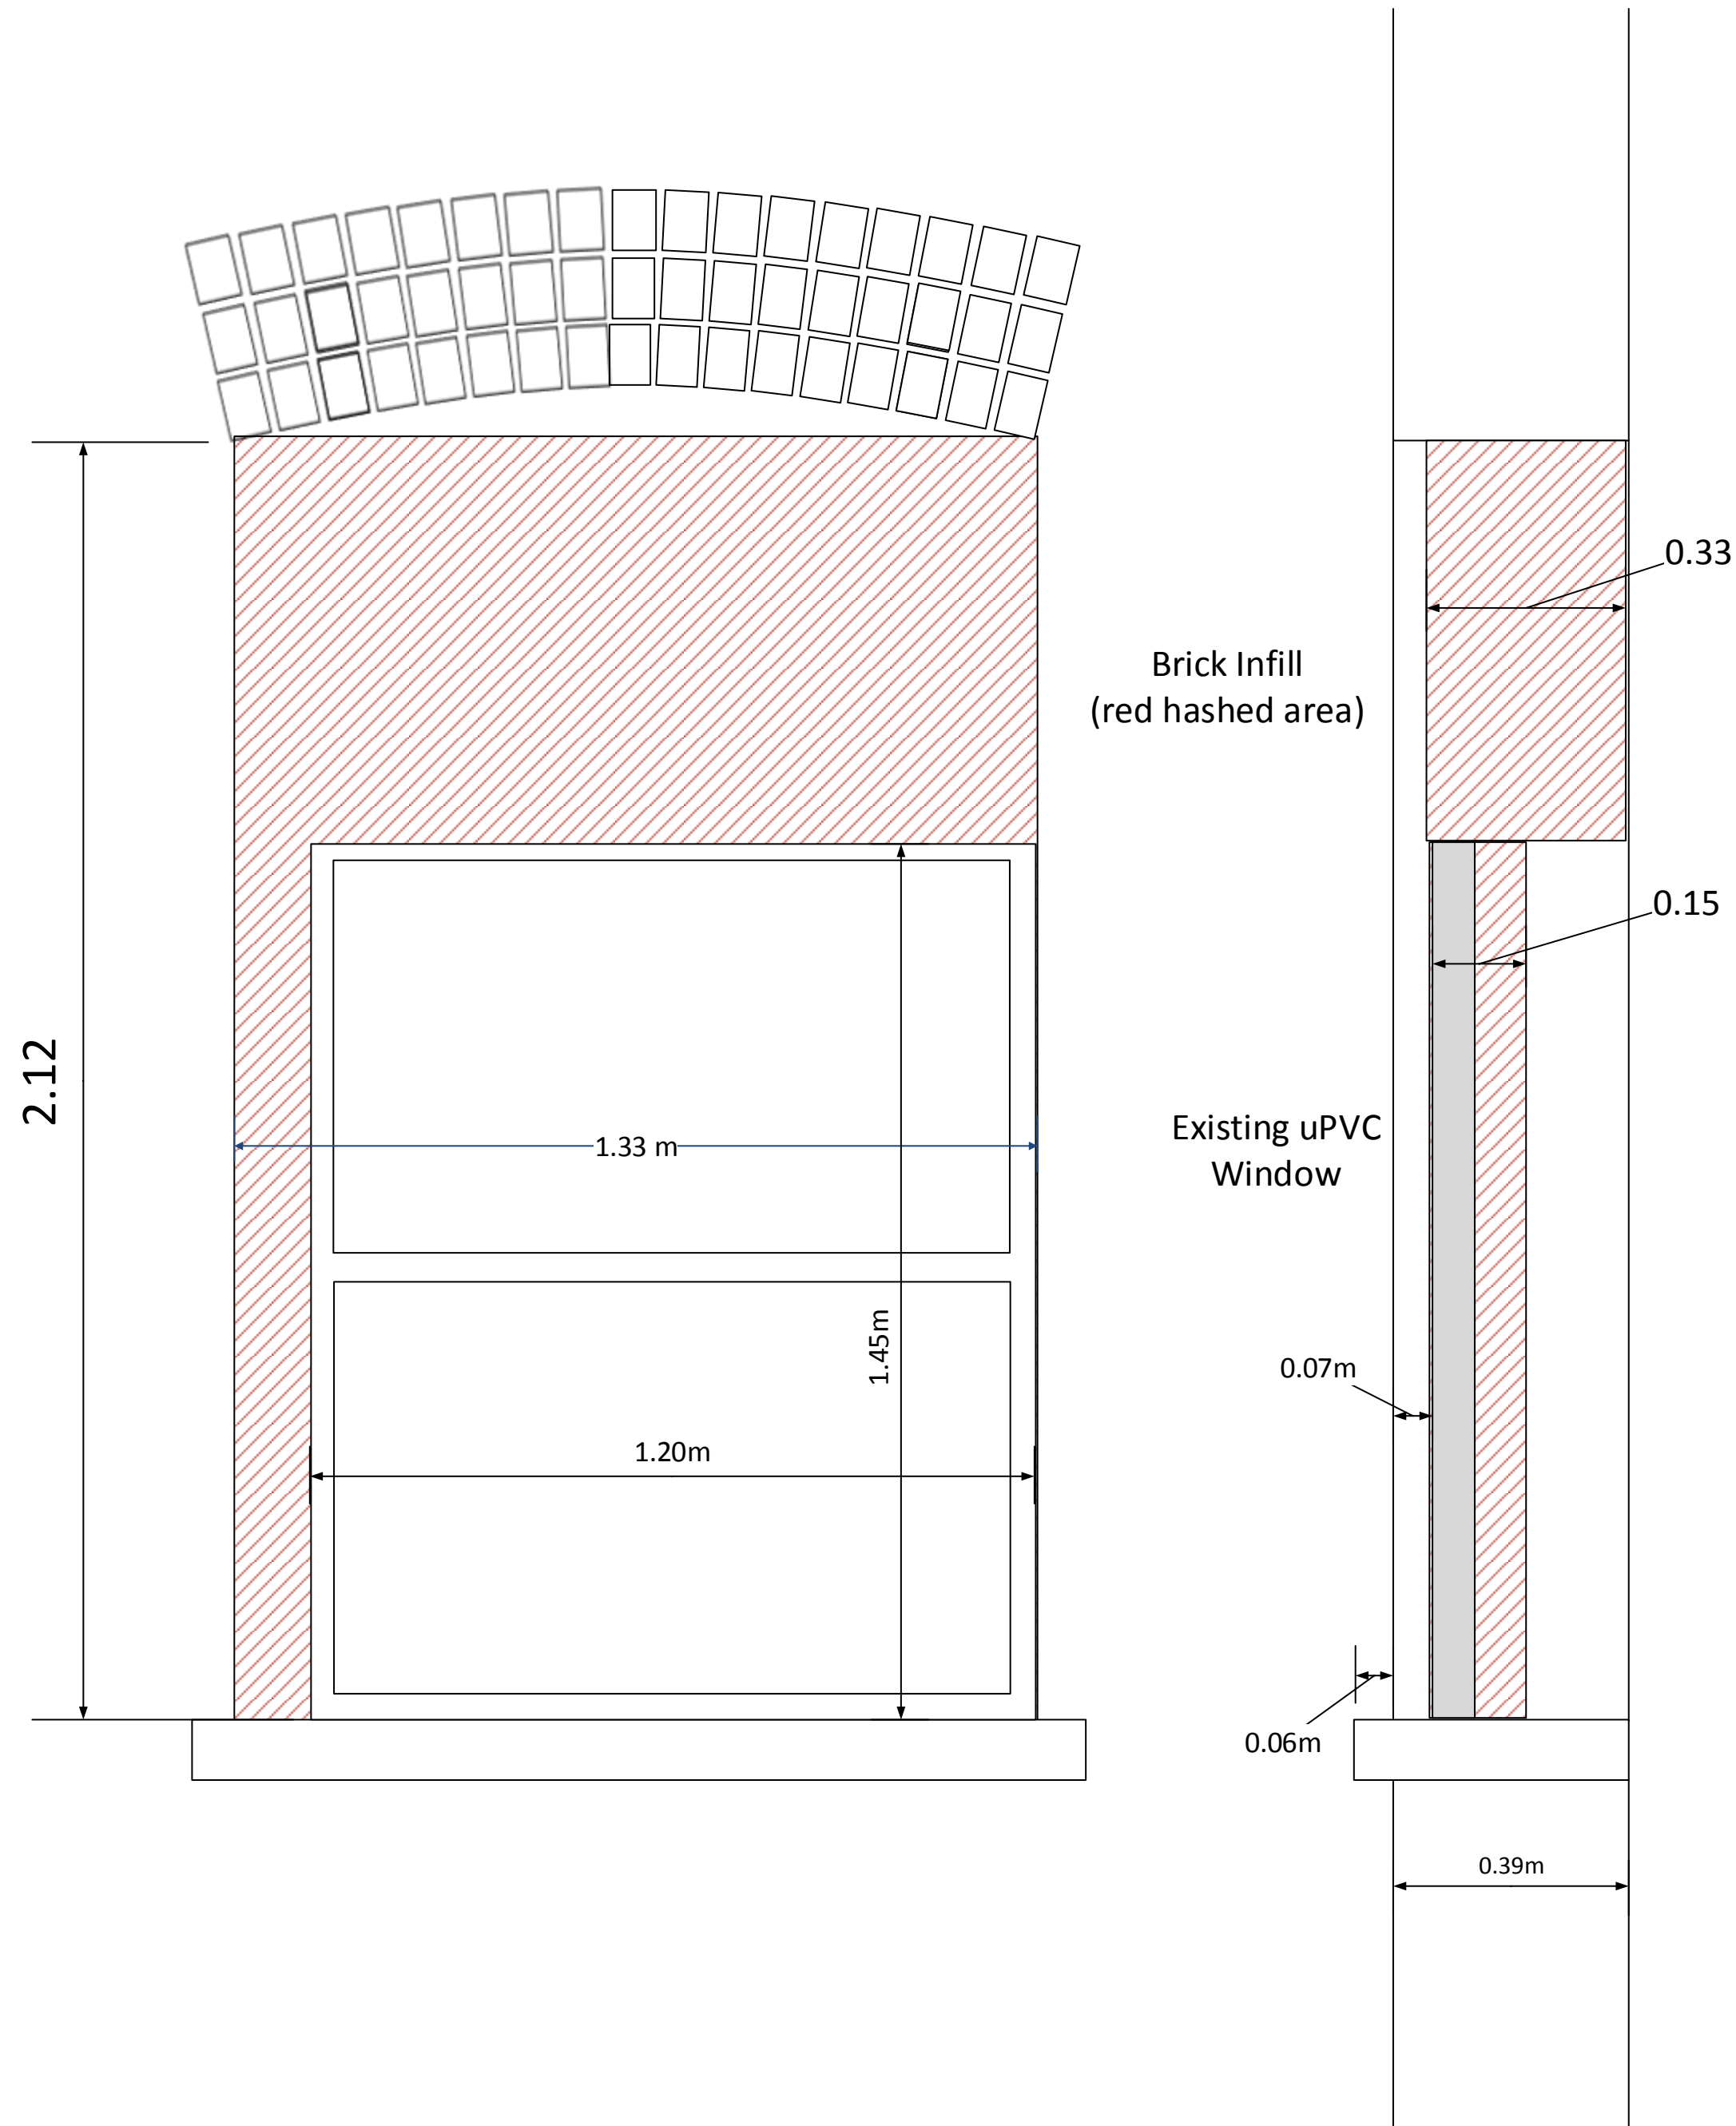


Illustration
Detail of Kitchen window
Flank Wall 25 Fitzjohns
Existing Condition, showing existing uPVC window and brick infill (red hatching) that is proposed to be removed

Date: Feb 2017
Scale: 1:10 @ A2

Do not scale the drawing - use figured dimensions only.
This drawing is to be read in conjunction with all relevant specifications and drawings.
All dimensions to be checked on site.
Users shall be responsible for verifying suitability of this data for their application