
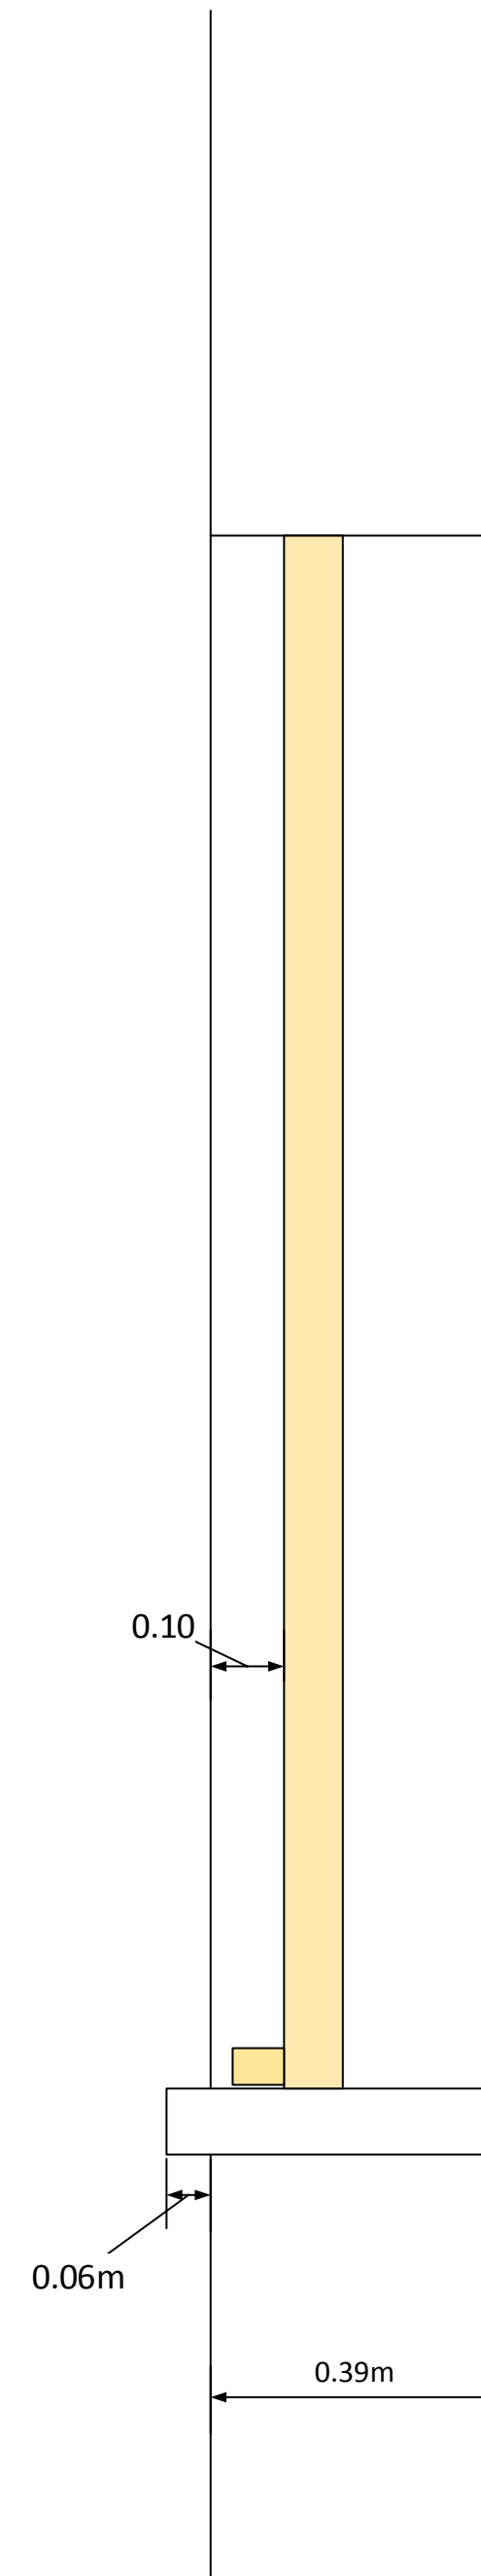


Side Elevation Detail
25 Fitzjohns Avenue NW3
Showing proposed timber window

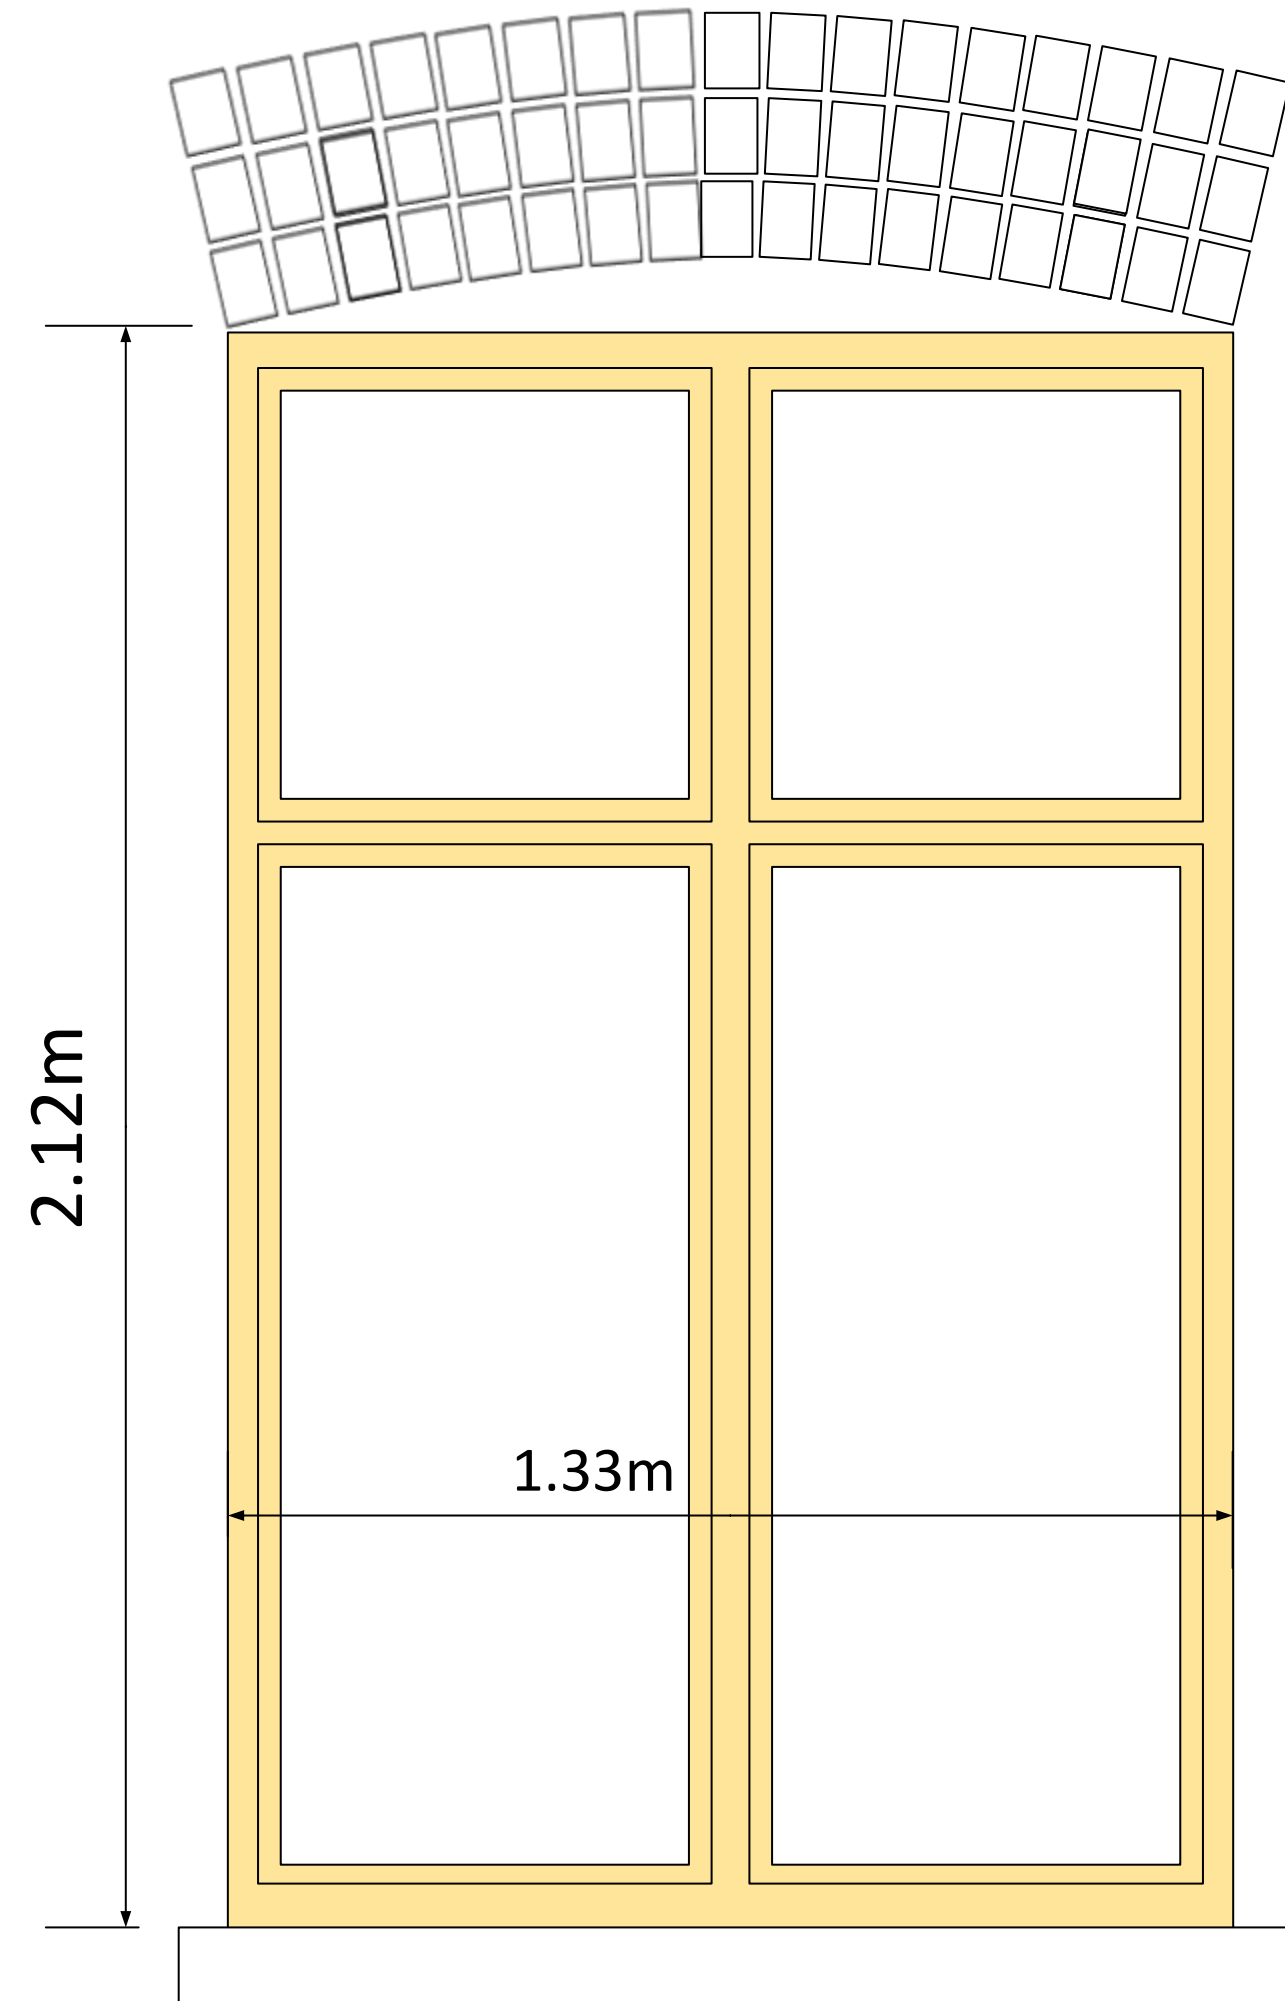

For detailed cross section, and
dimensions of rails, stile, sill, frame,
transom, head and sashes, see Dwg No 1
from George Barnsdale enclosed

Illustration
Detail of Kitchen window
Flank Wall 25 Fitzjohns
Planned reinstatement of custom made timber window.

Date: Feb 2017
Scale: 1:10 @ A2

Do not scale the drawing - use figured dimensions only.
This drawing is to be read in conjunction with all relevant specifications
and drawings.
All dimensions to be checked on site.
Users shall be responsible for verifying suitability of this data for their
application