


Facade comparison
Elevation



Approved planning scheme

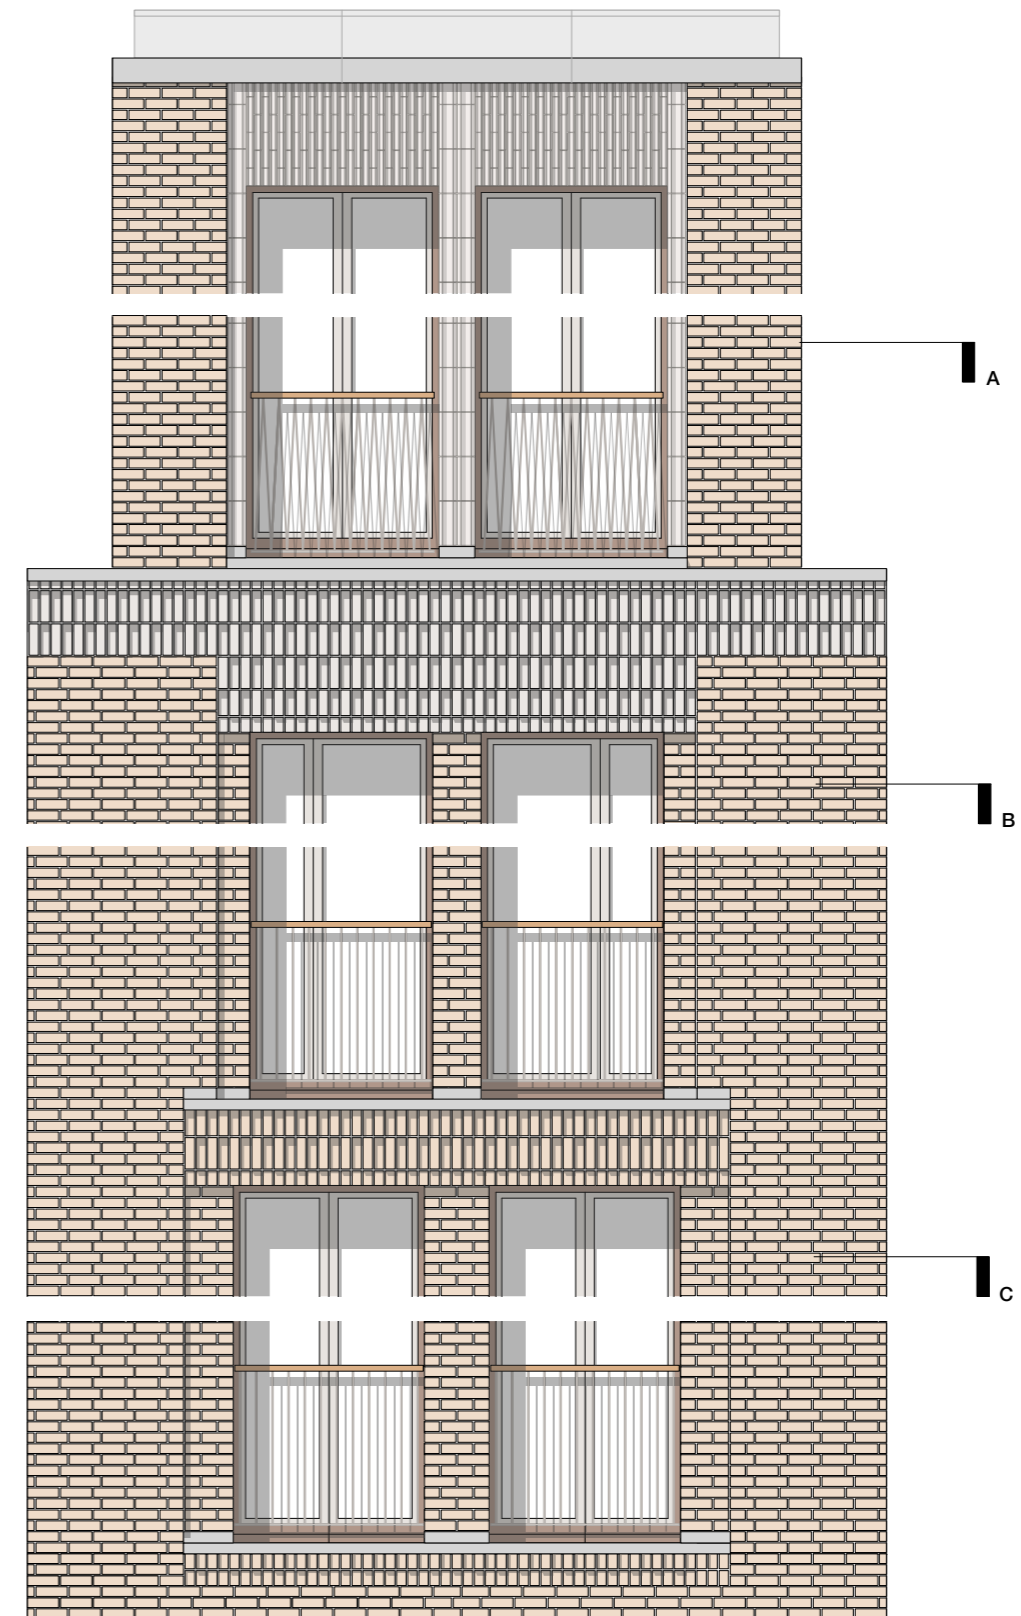

Current revised scheme