


Existing Kitchen/Hall Wall Elevation

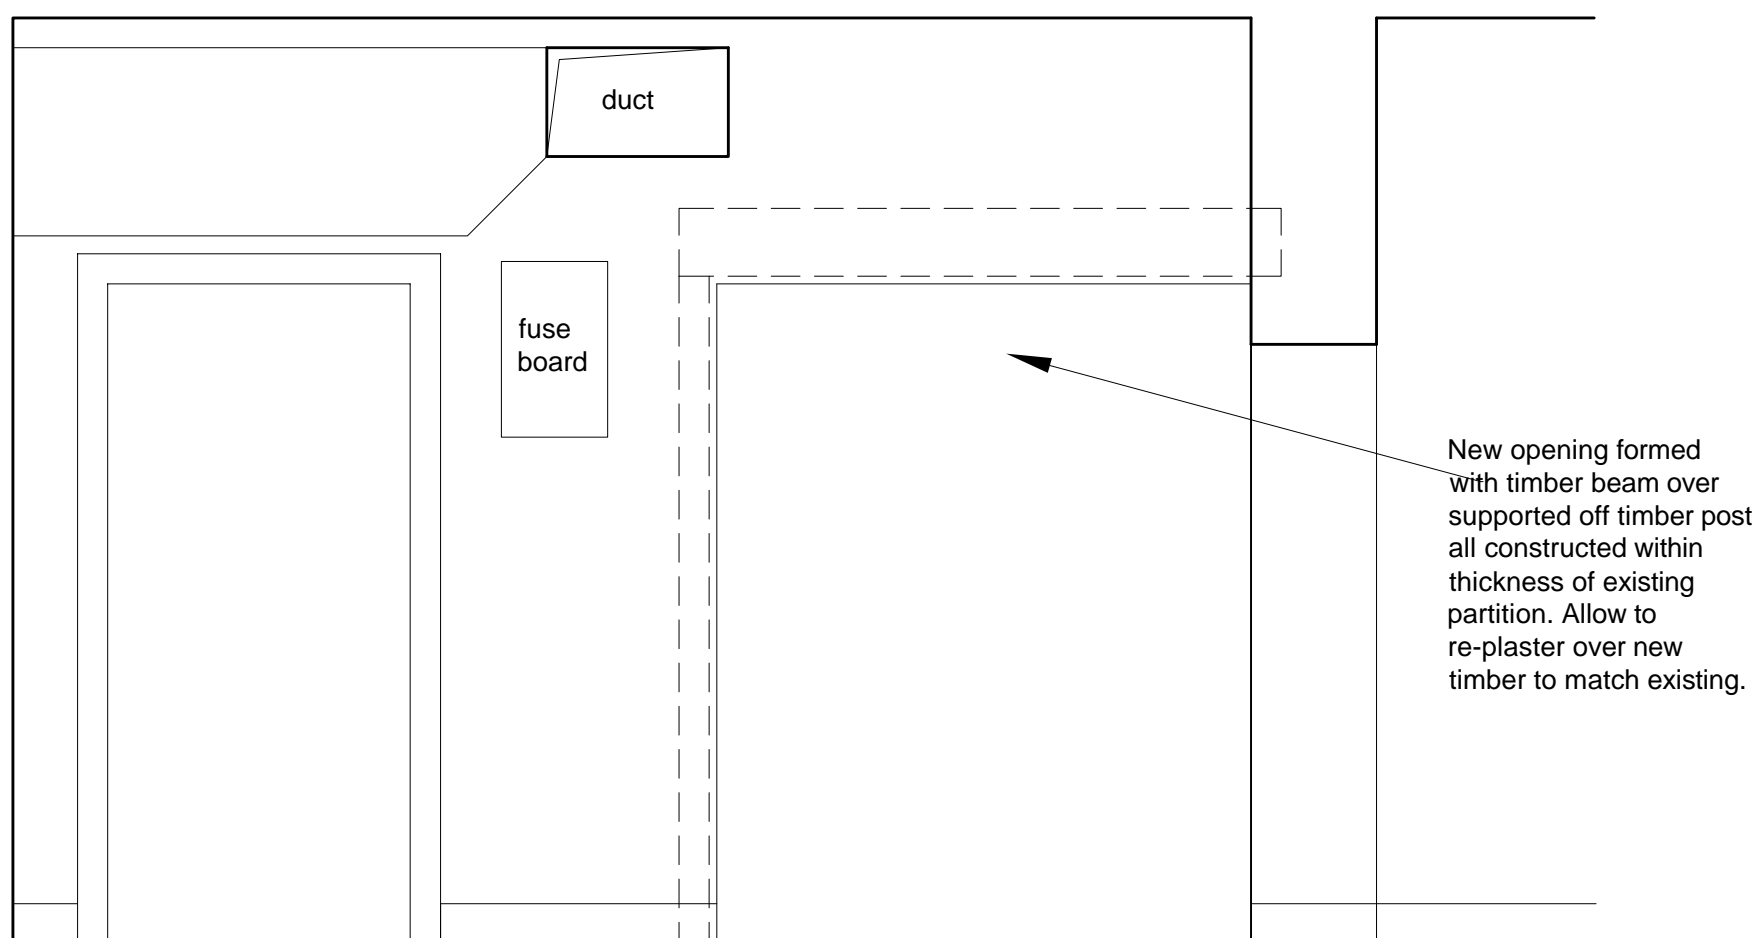

Proposed Kitchen/Hall Wall Elevation