



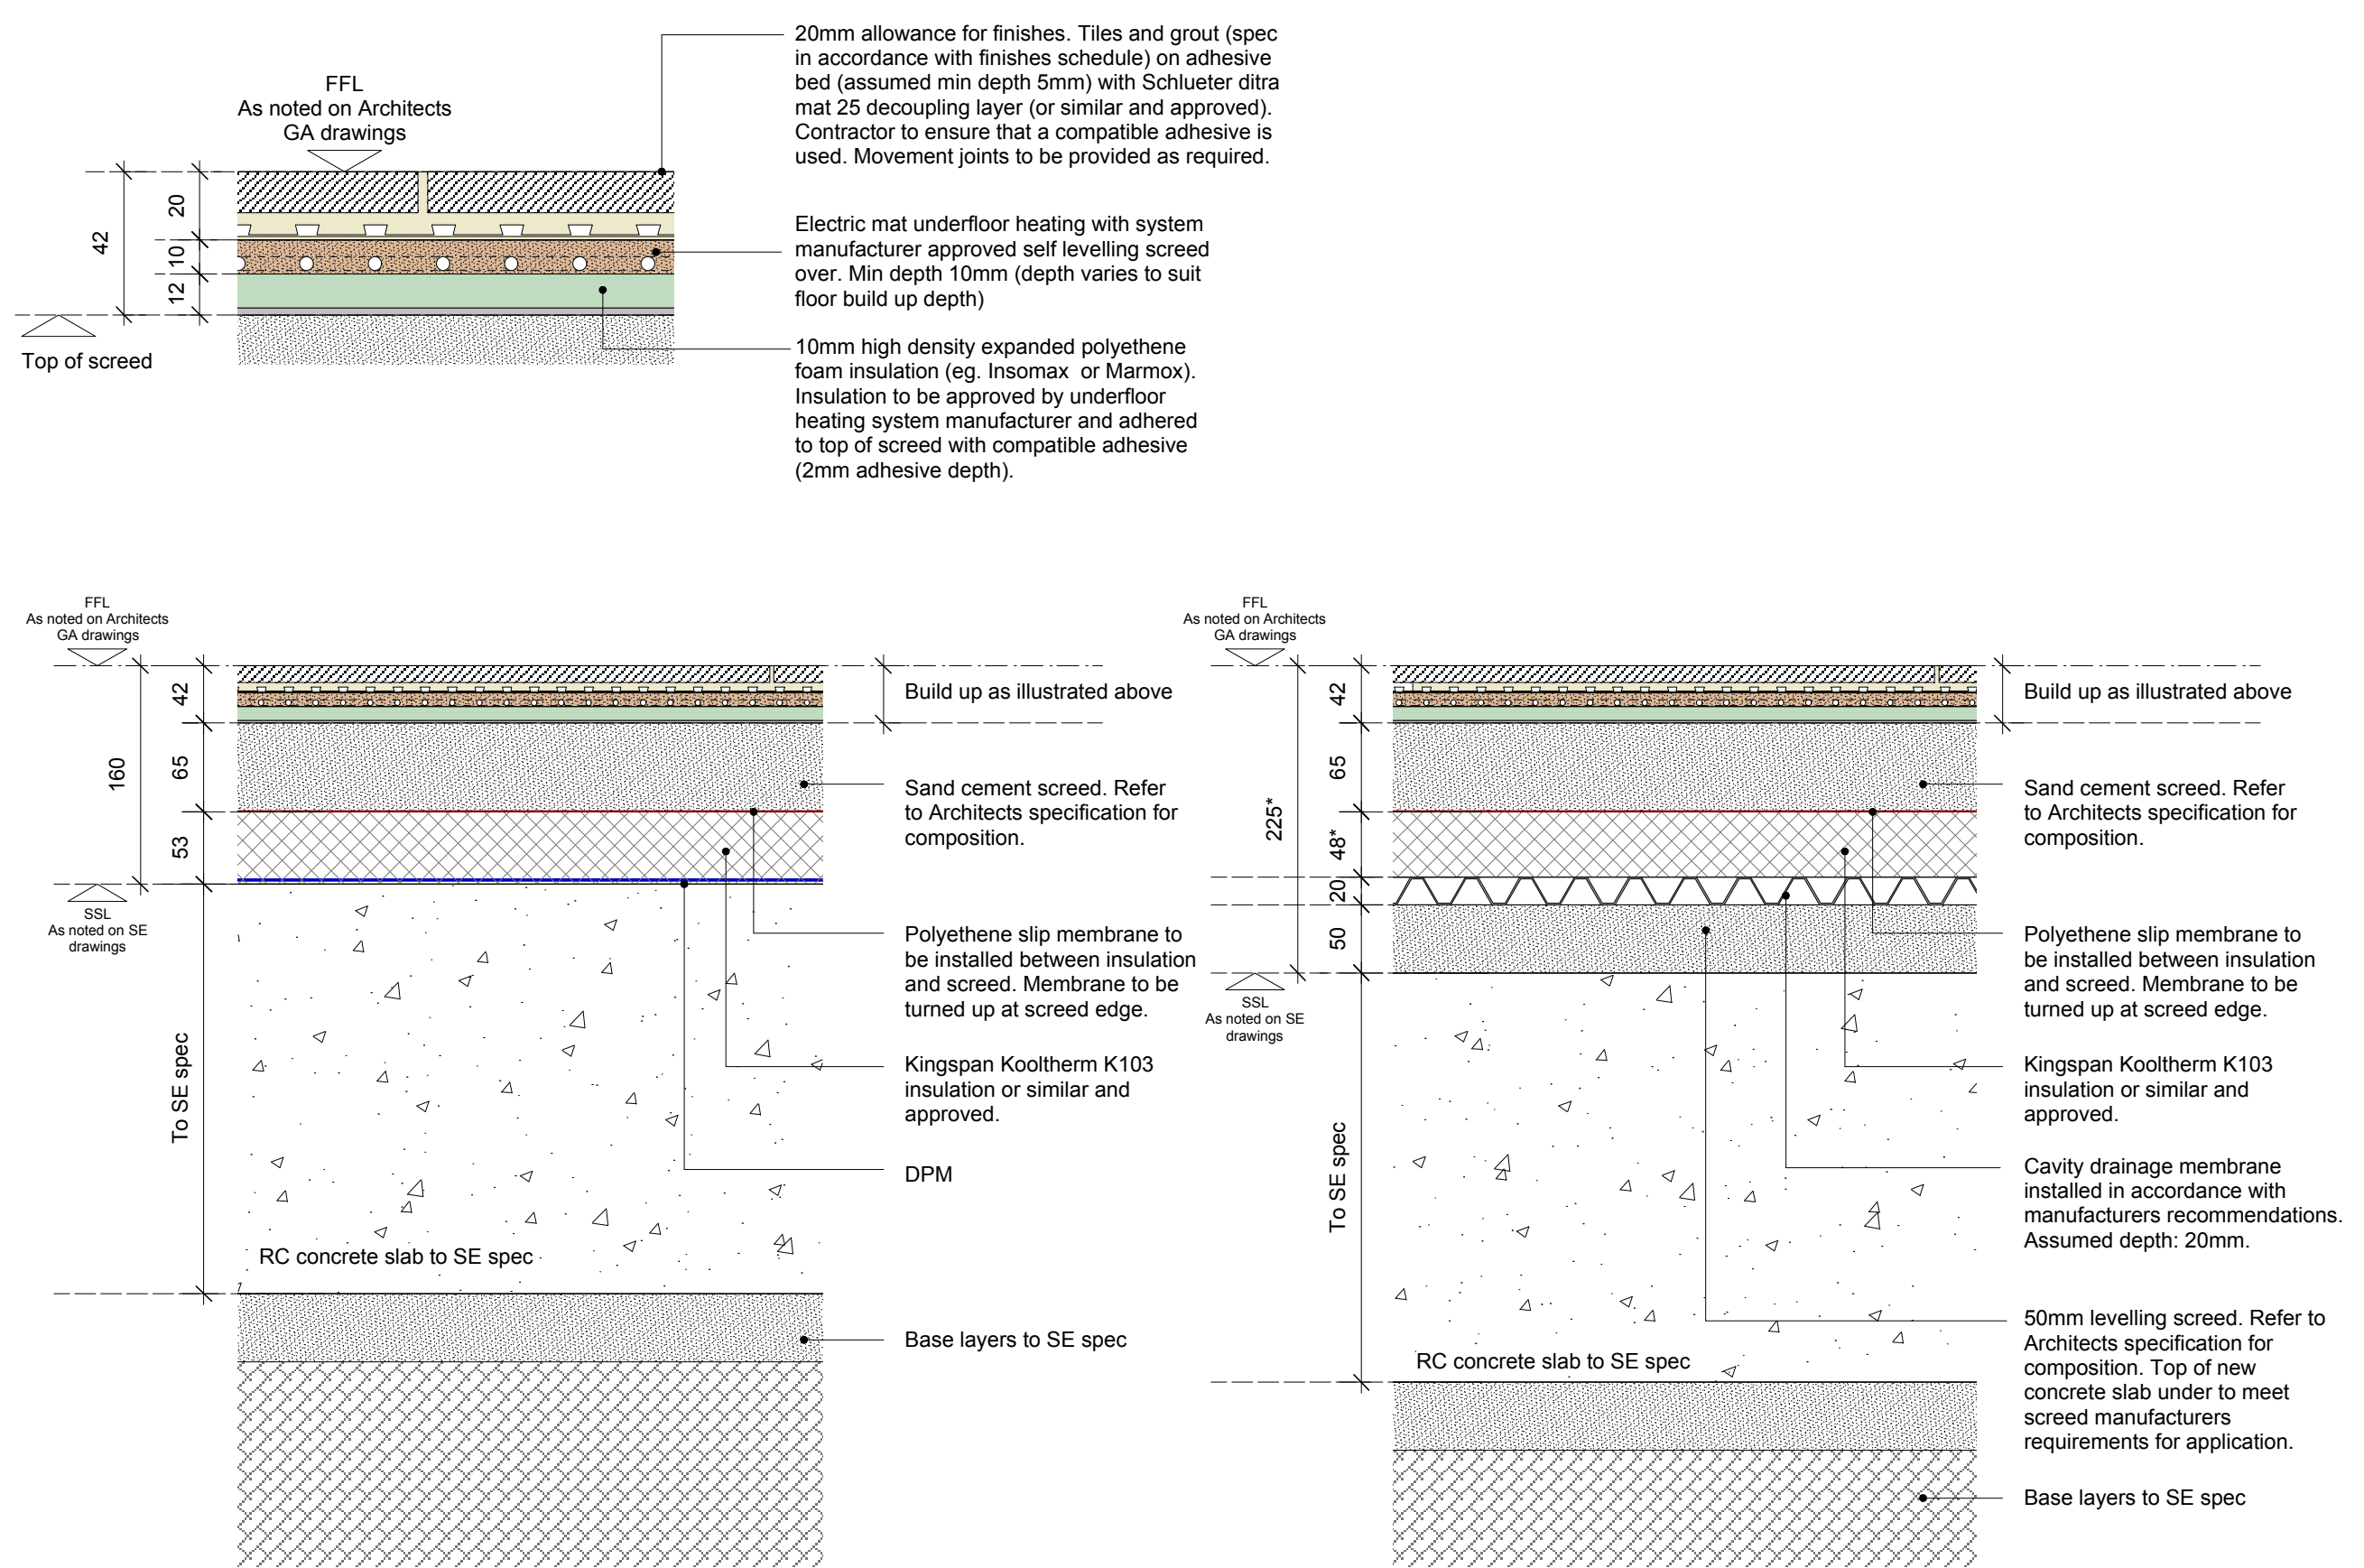


FLOOR TYPE GNHF01A
TYPICAL GROUND BEARING SLAB FLOOR BUILD UP WITH DPM
FOR INTEGRATION WITH ADJACENT AREAS OF FLOOR TYPE GNHF01

FLOOR TYPE GNHF02A
TYPICAL BASEMENT FLOOR BUILD UP WITH DRAINED CAVITY
FOR INTEGRATION WITH ADJACENT AREAS OF FLOOR TYPE GNHF02

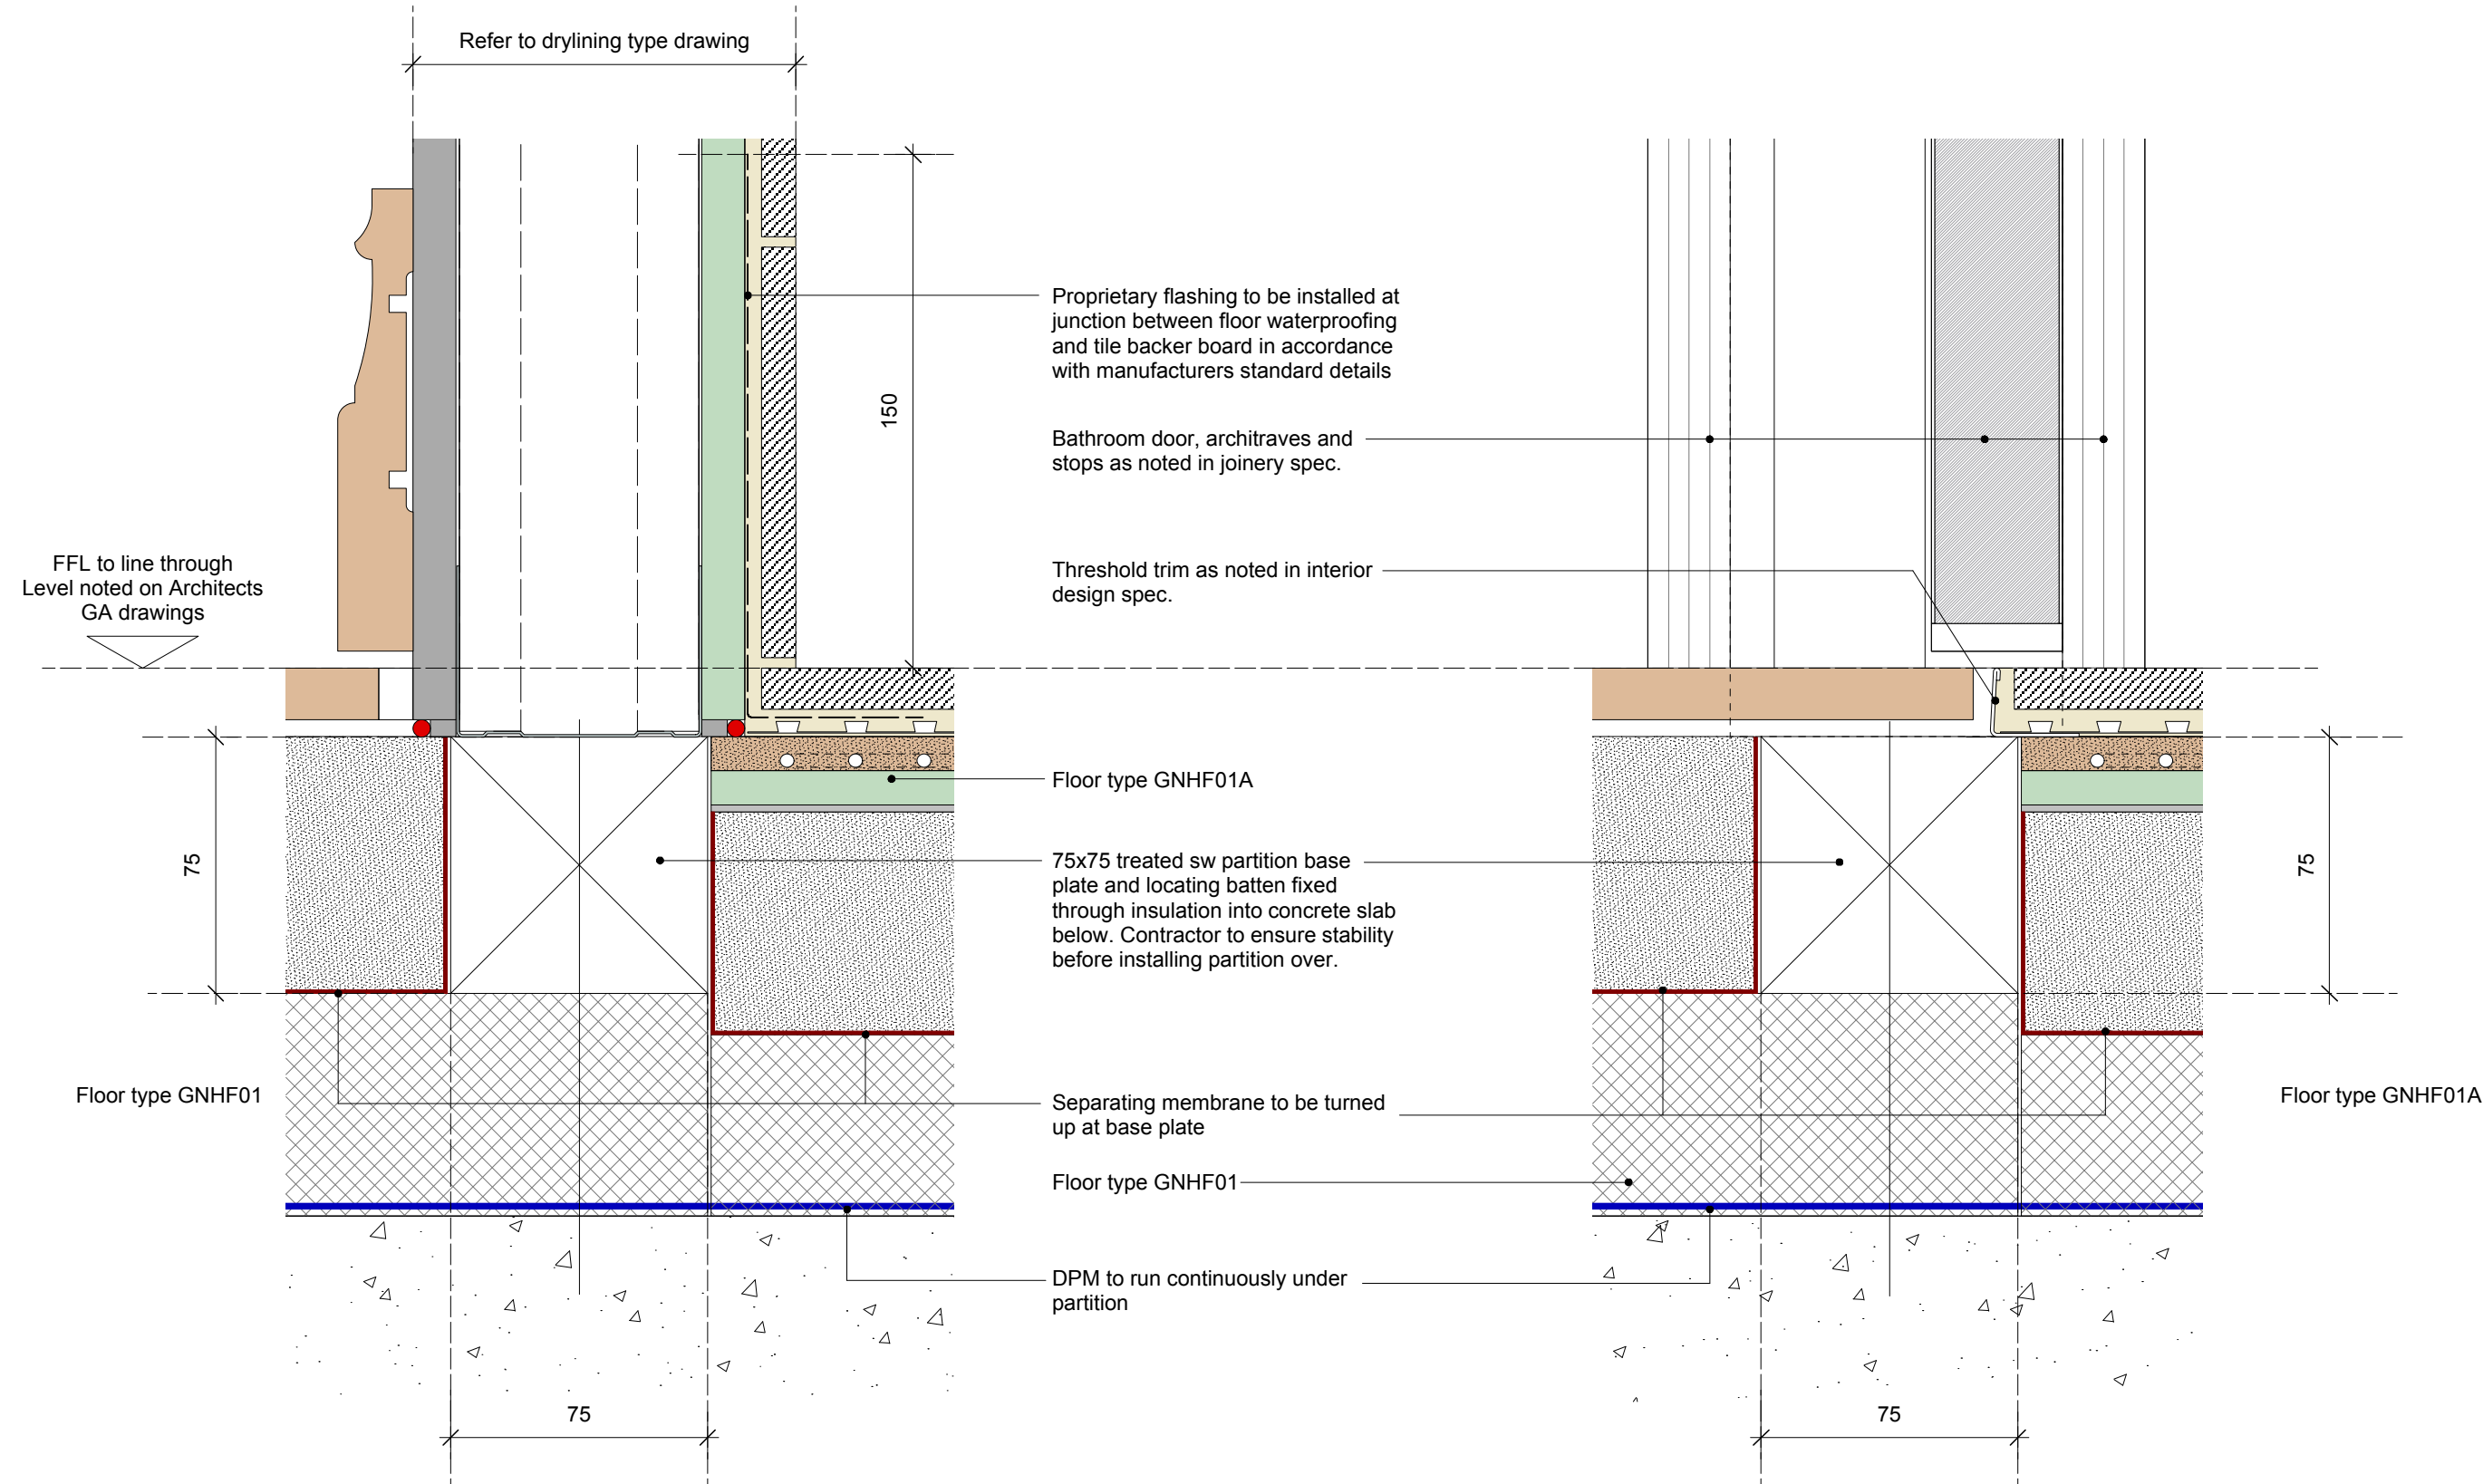


Detail 1
1:2@A1
TYPICAL JUNCTION DETAIL BETWEEN GNHF01 & GNHF01A AT PARTITION

Detail 2
1:2@A1
TYPICAL JUNCTION DETAIL BETWEEN GNHF01 & GNHF01A AT THRESHOLD

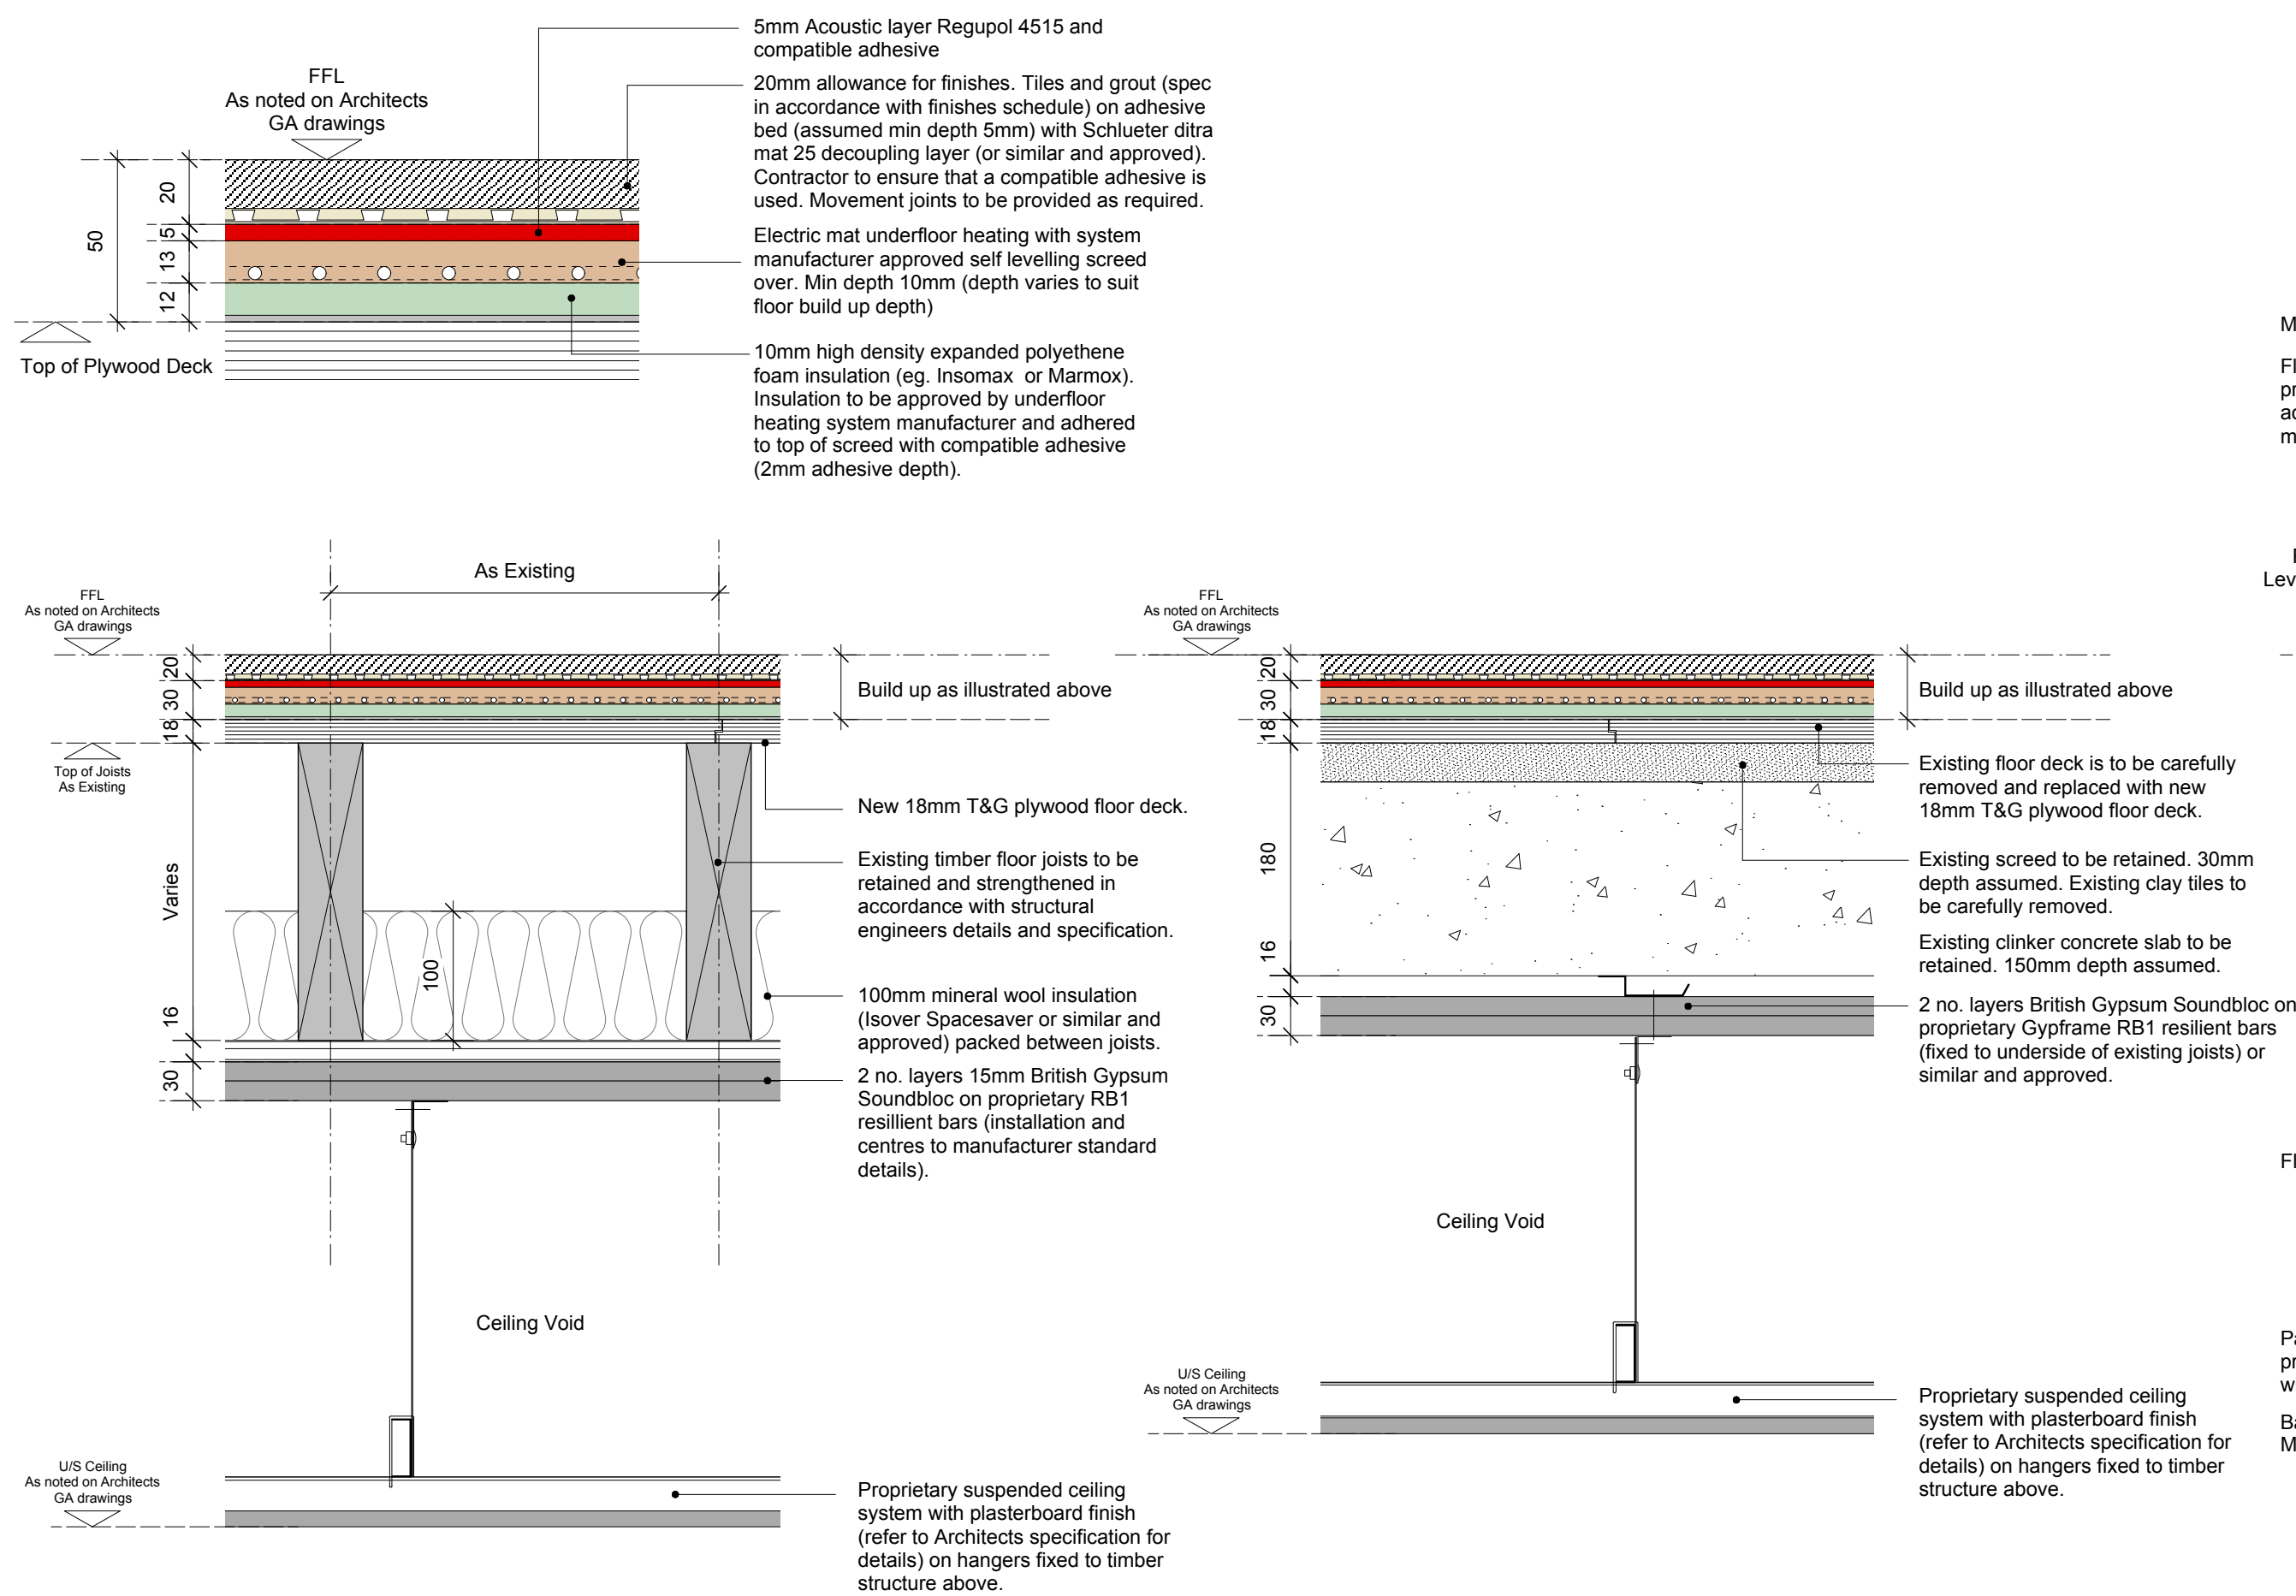

FLOOR TYPE GNHF03A
TYPICAL TIMBER FLOOR BUILD UP TO COMPARTMENT FLOOR
FOR INTEGRATION WITH ADJACENT AREAS OF FLOOR TYPE GNHF03

FLOOR TYPE GNHF04A
TYPICAL FLOOR BUILD UP TO COMPARTMENT FLOOR OVER EXISTING FILLER JOISTS
FOR INTEGRATION WITH ADJACENT AREAS OF FLOOR TYPE GNHF04

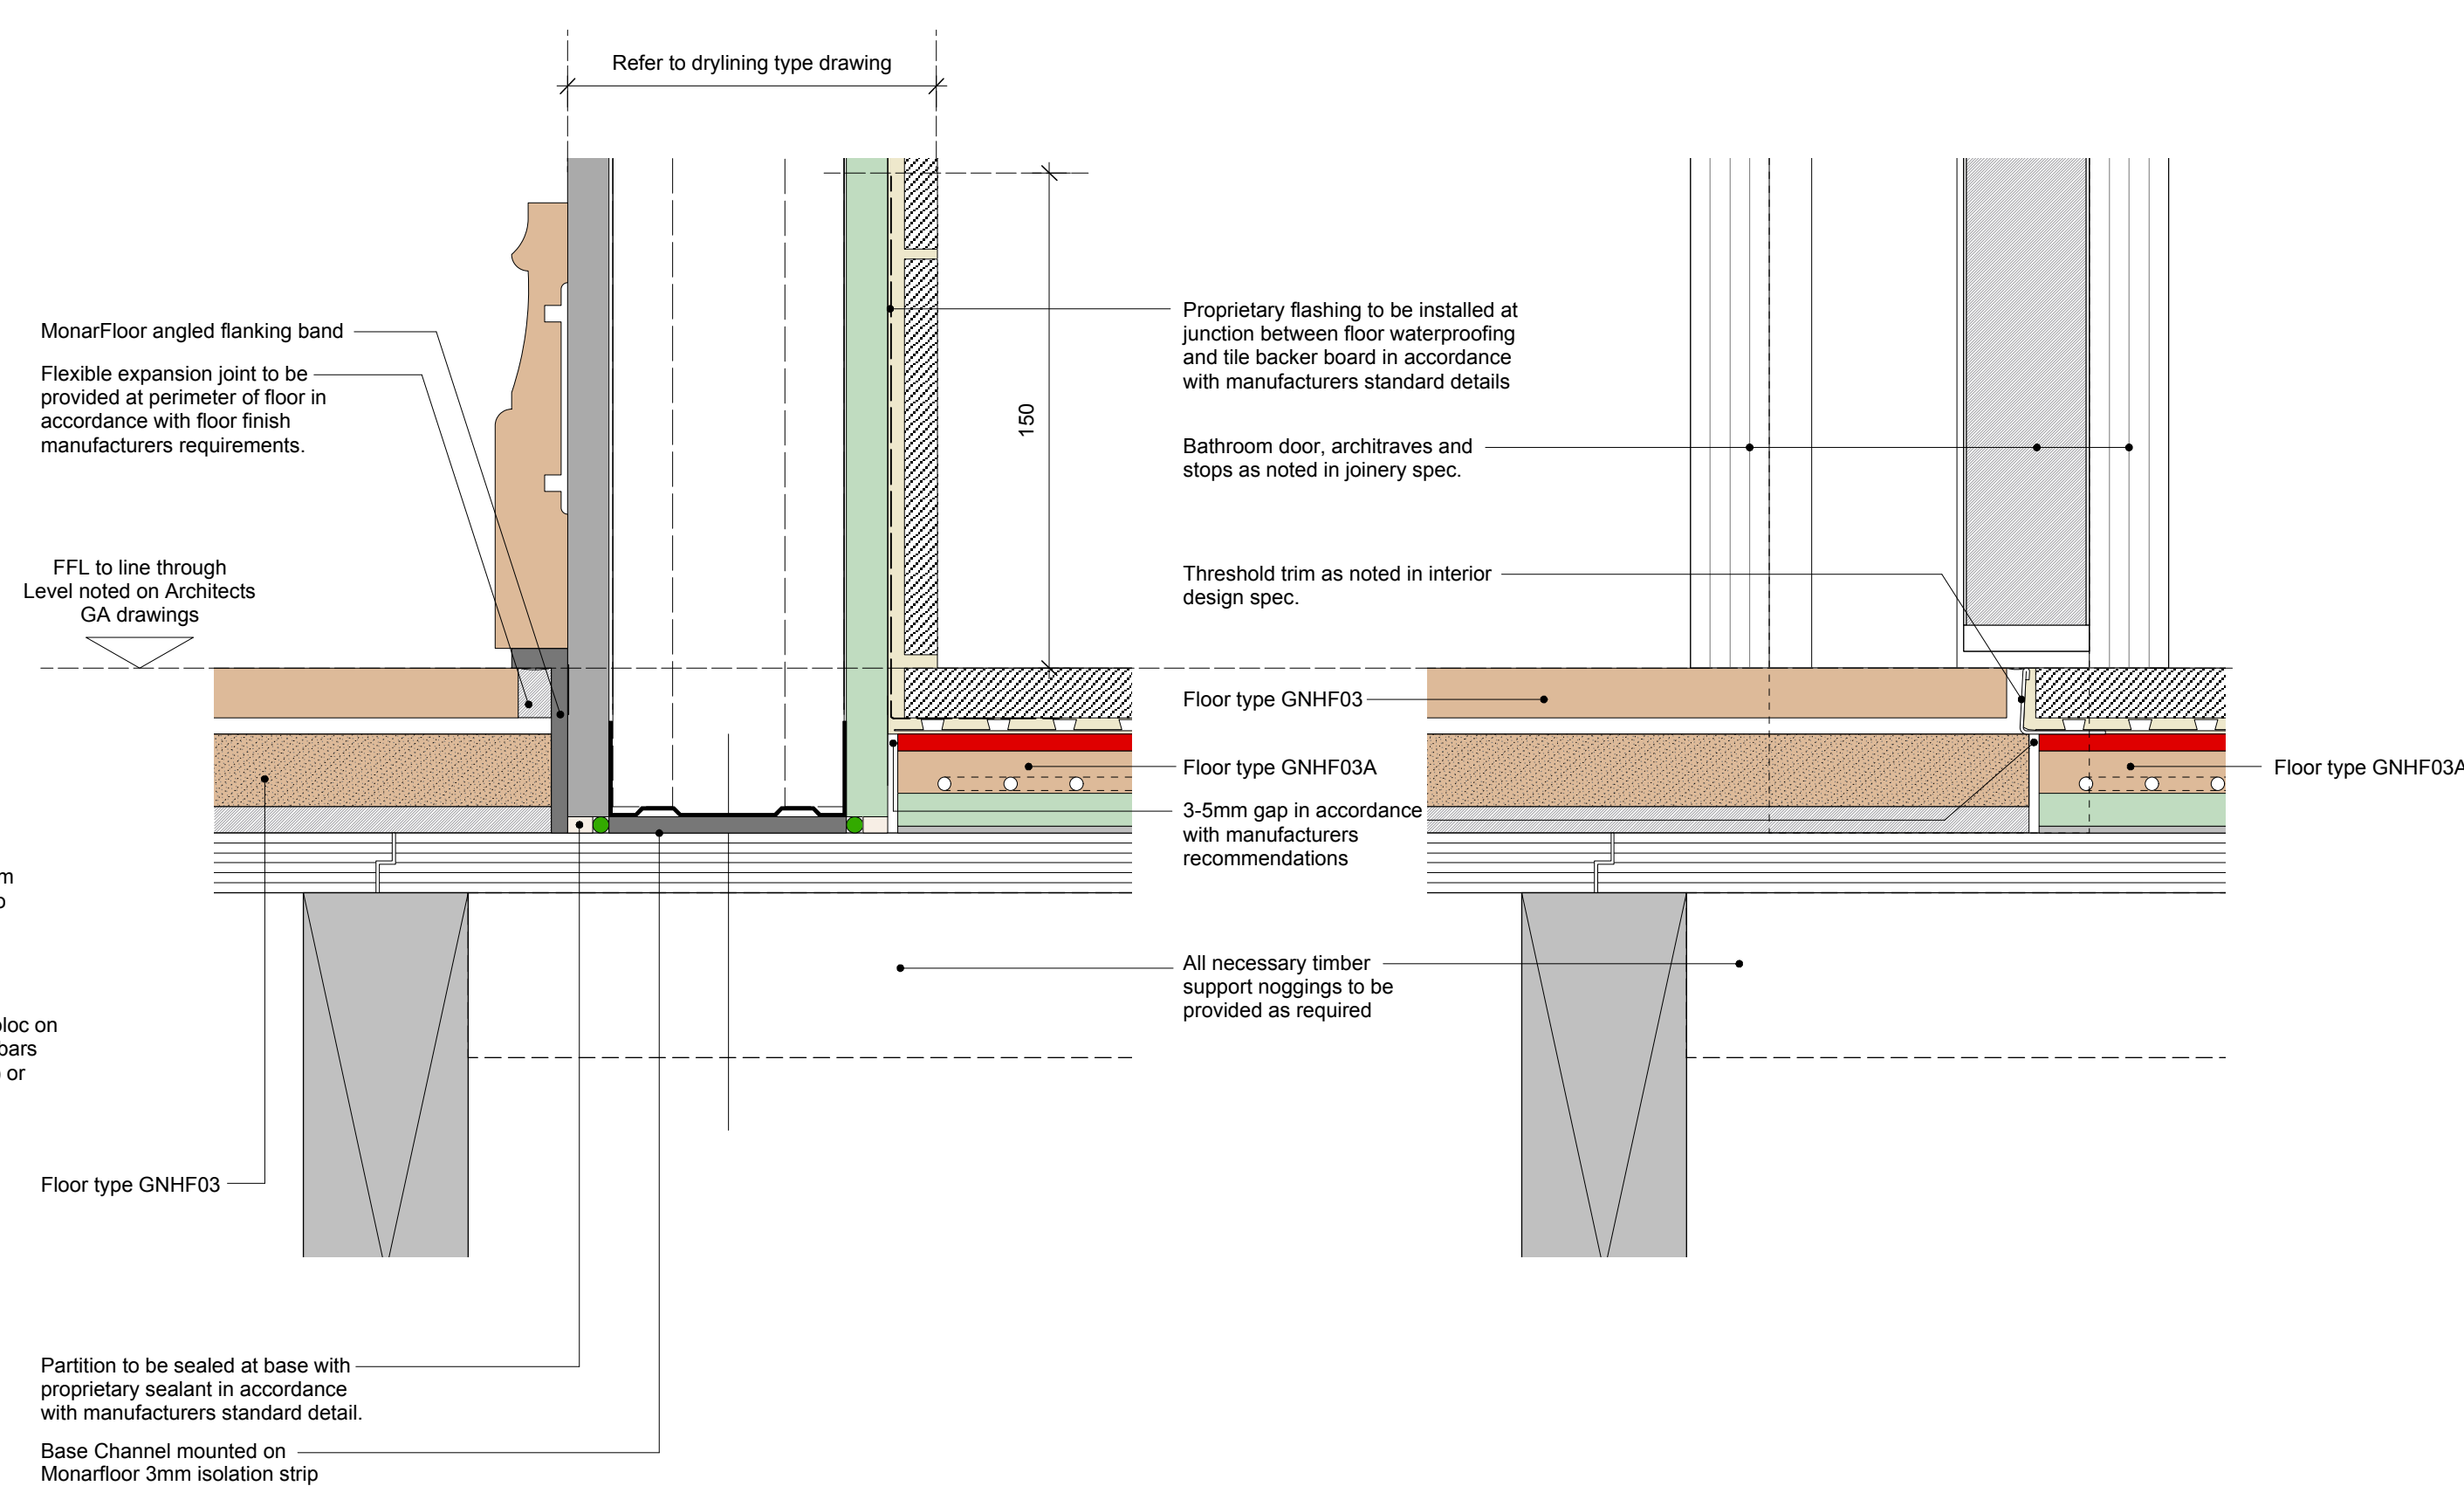

Detail 3
1:2@A1
TYPICAL JUNCTION DETAIL BETWEEN GNHF03 & GNHF03A AT PARTITION

Detail 4
1:2@A1
TYPICAL JUNCTION DETAIL BETWEEN GNHF03 & GNHF03A AT THRESHOLD

01050100mm

DIMENSION AT ORIGINAL SHEET SIZE

Contractors must check all dimensions on site. Only figured dimensions are to be worked from. Discrepancies must be reported to the Architect before proceeding. © This drawing is Copyright

Notes:

1. ALL existing constructions, structure, build ups etc are to be confirmed on site PRIOR to proceeding with the work.

2. This drawing is to be read in conjunction with all relevant Architect GA drawings and specifications.

3. This drawing is to be read in conjunction with all relevant drawings and specifications produced by the structural engineer and M&E consultant.

4. This drawing is to be read in conjunction with the relevant fabric survey produced by ESG.

5. This drawing is to be read in conjunction with the relevant condition investigation report produced by Hutton & Rostron.

ALL DETAILS TO BE APPROVED BY ACOUSTICIAN & FIRE CONSULTANT PRIOR TO INSTALLATION.

Refer to A&Q drawing no. 15 230-9000-DRG-00GN-DE035 for general floor build ups.

Refer to A&Q drawing no. 15 230-9000-DRG-00GN-DE040 for general floor finishes details.

REVISION	DRN	CHKD	DATE
C1 First Issue	ST	TW	16.01.17

A&Q

PARTNERSHIP

CLIENT

MOUNT ANVIL LTD

MOUNT ANVIL

PROJECT

KIDDERPORE AVENUE

DRAWING

Generally Applicable
Heritage Building
Bathroom & Ensuite Floor Build-up Details

SCALE

1:5 @ A1

DATE

January 2017

DRAWING No.

15 230

DRAWN BY

ST

REVISION

C1

9000-DRG-00GN-DE046

A & Q PARTNERSHIP (LONDON) LTD

THE LUX BUILDING, 2-4 HOXTON SQUARE, LONDON N 1 6 NU

Tel: 020 7613 2244 Fax: 020 7613 2642 Email:london@aqp.co.uk

ARCHITECTURE DESIGN MASTERPLANNING INTERIORS

Floor Type Legend:

GNHF01

GNHF02

GNHF02A

GNHF03

GNHF03A

GNHF04

GNHF04A

GNHF05

MWF01

MWF02

MWF02A

MWF03

Upper Ground only

Lower Ground only

Upper Ground Level 01

Level 02

Level 03

Levels 01 and 02

Upper Ground and Level 01


Lower Ground only

Refer to Floor Build-up drawings 9000-DRG-00GN-DE034, 9000-DRG-00GN-DE046 and DRG-00MW-DE005 for floor build up details




Level 01

1:100

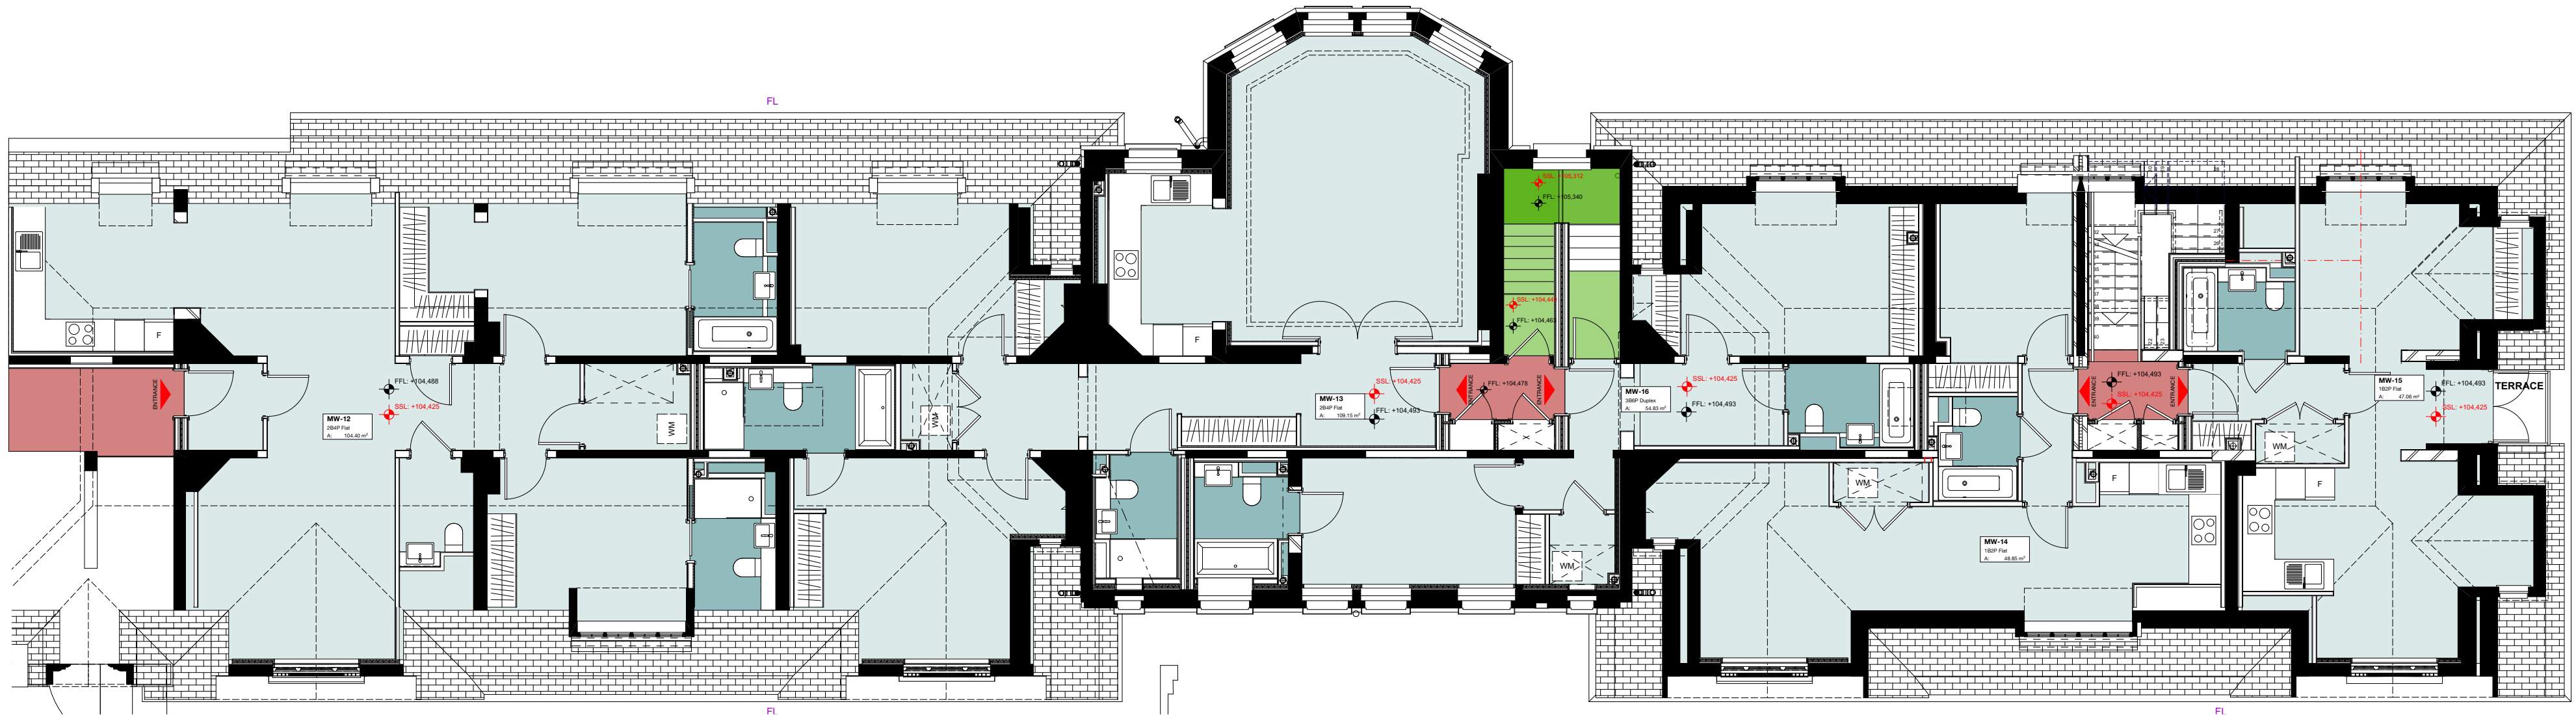

Level 02

1:100

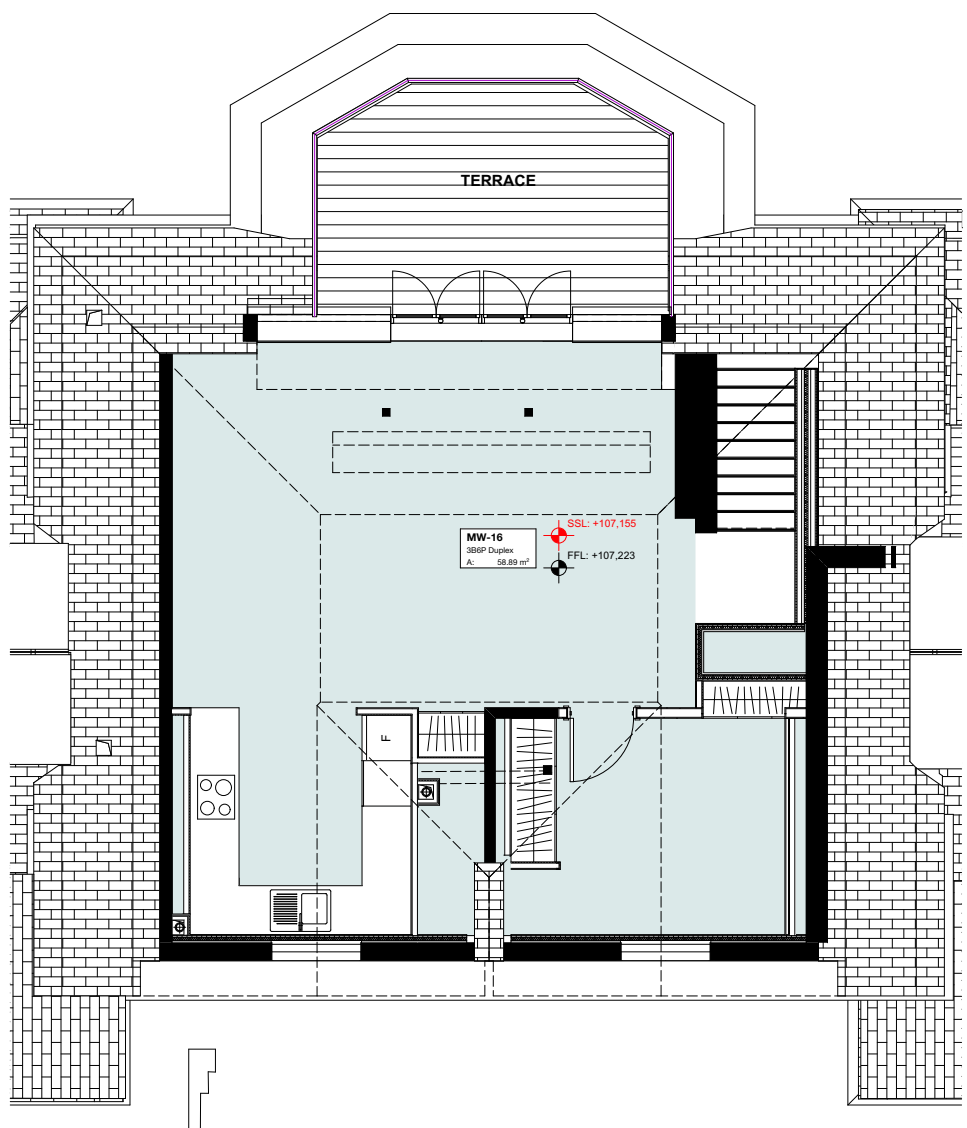

Level 03

1:100

Note:
SSL spot levels shown are assumed levels.
Any variation in existing SSL to be confirmed and reported back to architect prior to commencement of work.
FFL levels may vary depending on construction of existing floors.

Note:
Radiators shown are indicative only. Final positions

0 10 50 100mm

DIMENSION AT ORIGINAL SHEET SIZE
Contractors must check all dimensions on site. Only figured dimensions are to be worked from. Discrepancies must be reported to the Architect before proceeding. © This drawing is Copyright

KEY PLAN

NOTE:
ALL INFORMATION SHOWN ON THIS DRAWINGS IS SUBJECT TO DESIGN DEVELOPMENT

FOR CONSTRUCTION

REVISION	DRN	CHKD	DATE
C1		TW	31/01/2017

A&Q

PARTNERSHIP

CLIENT
MOUNT ANVIL LTD

PROJECT
KIDDEPORE AVENUE

DRAWING
Maynard Wing
Floor Type Reference Plans Sheet 2 of 2

SCALE	1:100 @ A1	DATE Tuesday, 14 February 2017
DRAWING No.	15 230 9000-DRG-00MW-DE004	DRAWN BY MRR REV C1
A & Q PARTNERSHIP (LONDON) LTD THE LUX BUILDING, 2-4 HOXTON SQUARE, LONDON N 1 6 NU Tel: 020 7613 2244 Fax: 020 7613 2642 Email: london@aqp.co.uk ARCHITECTURE DESIGN MASTERPLANNING INTERIORS		