


Section01

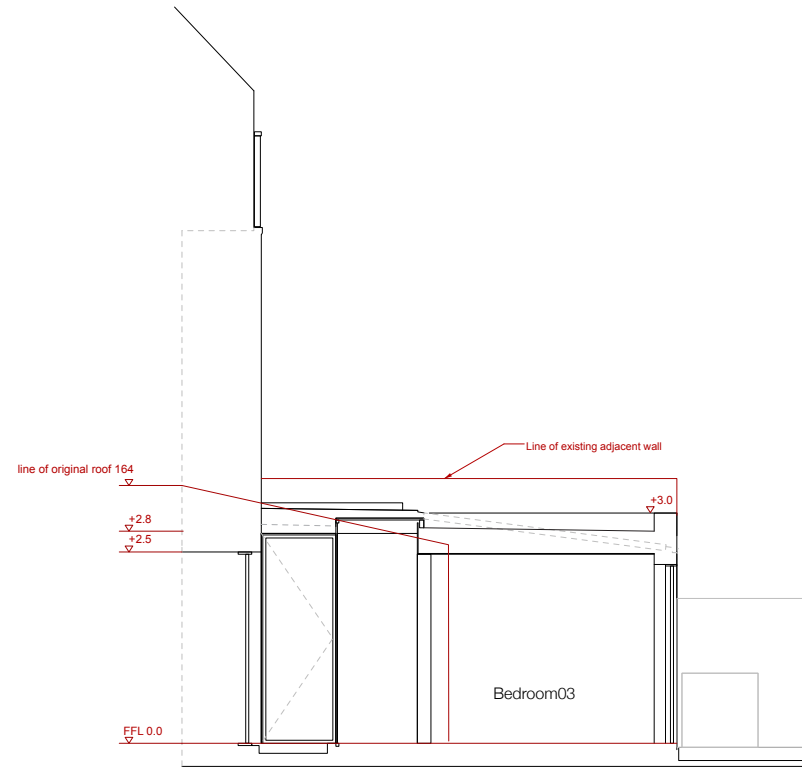

Section02

162A Garden Room Extension

A104_Section Structure Revision 24.02.2017

Date 24 02 2017 Revision 00
 Scale 1:100@A4
 Drawn by LHF

For Planning