


PROPOSED SECTION THROUGH CYCLE STORE 1:100

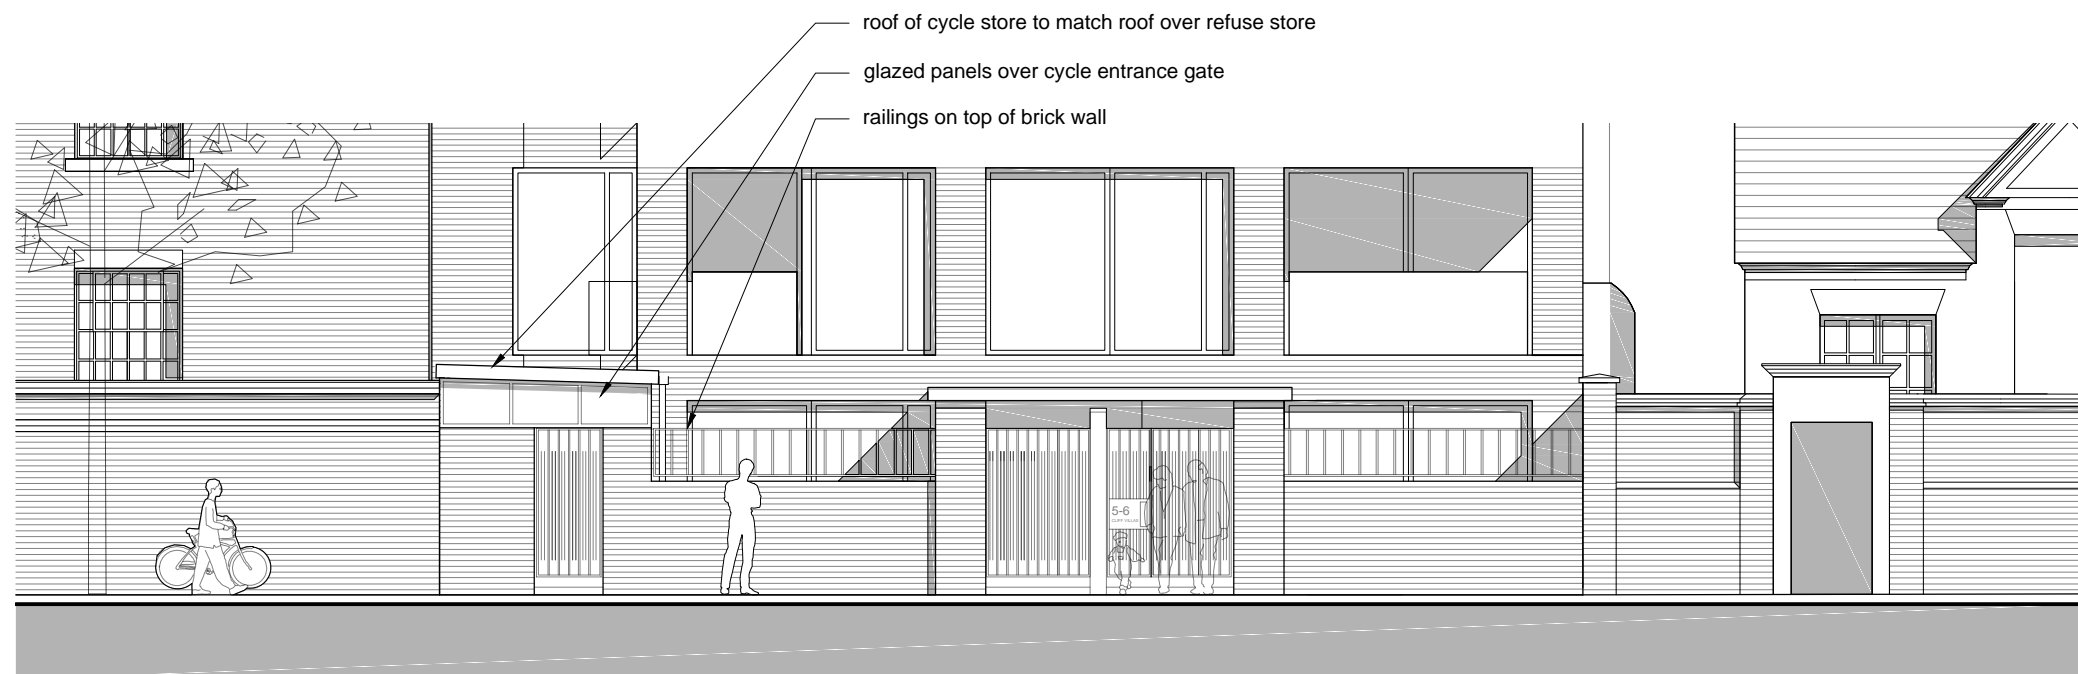

PROPOSED STREET ELEVATION 1:100

DRAWING STATUS:	PLANNING ISSUE
GENERAL NOTES:	<p>Do not scale the drawing. Use figured dimensions only. All dimensions to be checked on site prior to commencement of work or shop drawings. Drawing to be read in conjunction with specifications / schedules / bills of quantities. Any discrepancies must be reported to the architects immediately. Copyright of this document and the designs described is owned with the Method Architects.</p>

REVISION NOTES:				
rev	notes	date	initials	
-	-	-	-	

tel: 07815 862842
email: info@methodarchitects.co.uk

CLIENT:	CAMDEN DEVELOPMENT CO LTD			
PROJECT:	5 - 6 CLIFF VILLAS			
DWG TITLE:	PROPOSED SECTION AND ELEVATION CYCLE STORE			
SCALE:	1:100 @ A3	DATE FEB 2017	DRAWN BY: -	AUDITED BY: -
JOB No:	12-050	DWG NO:	PL 602	REV: -