




NEW THIRD FLOOR

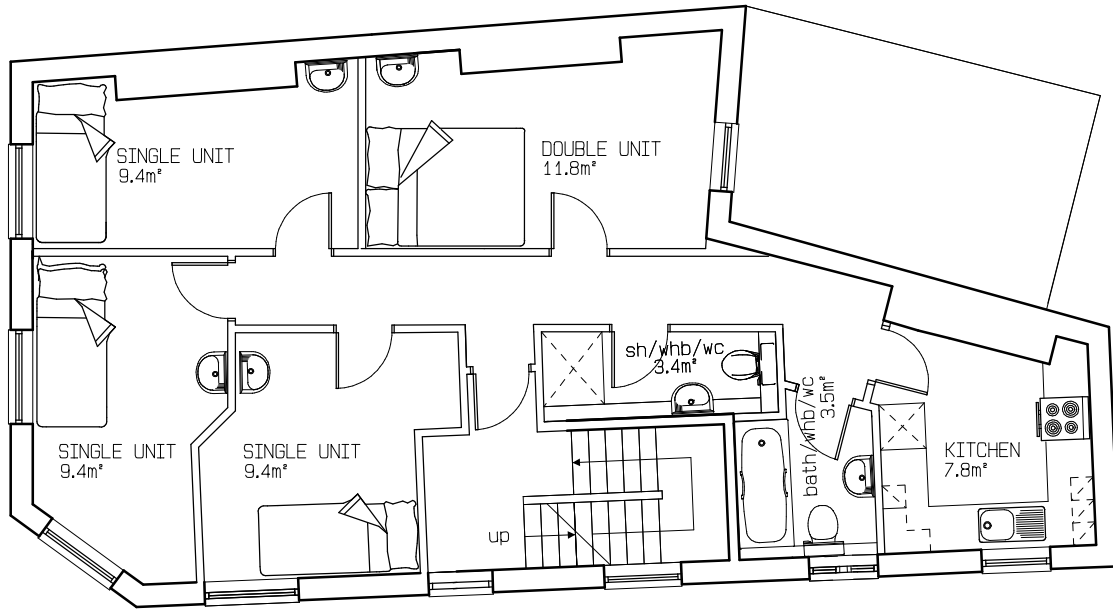

SECOND FLOOR

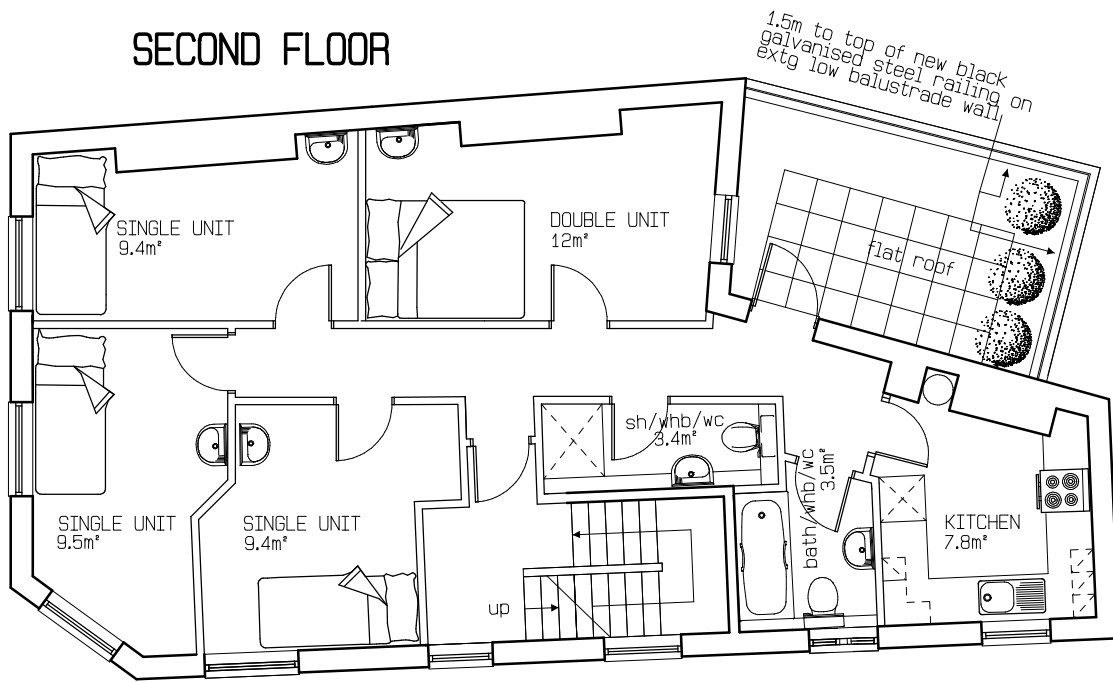

FIRST FLOOR

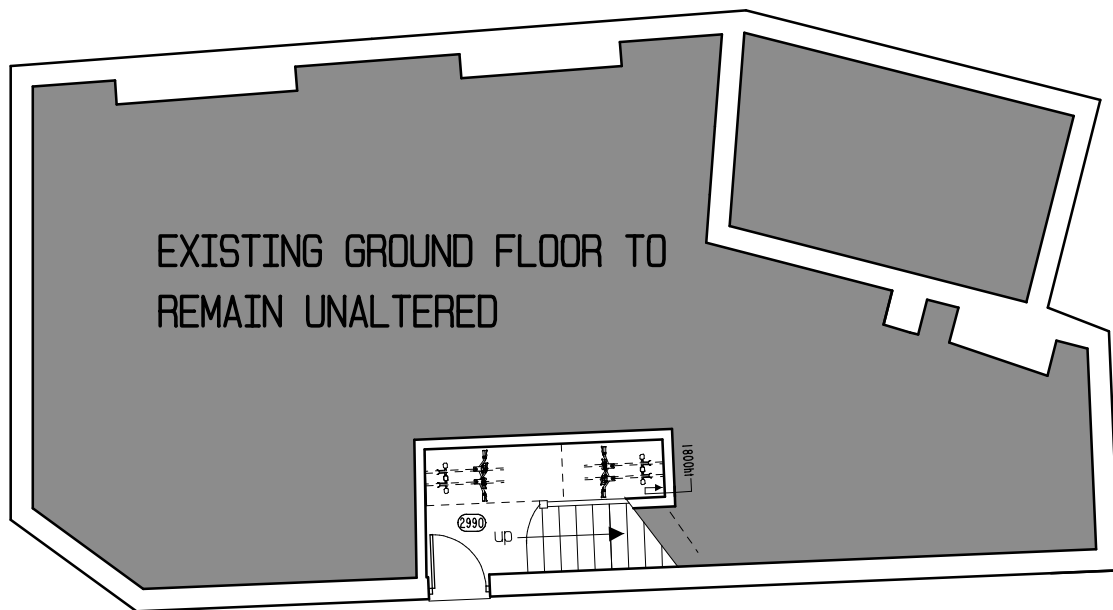


A G I N C O U R T R O A D

F L E E T R O A D

	SINGLE UNIT	DOUBLE UNIT
THIRD FLOOR	1	2
SECOND FLOOR	3	1
FIRST FLOOR	3	1

TOTAL UNITS 11  
TOTAL PERSONS 15

CYCLE RACKS Co 'WESTERHAM' BIKE TRACK WALL BRACKETS @ STAGGERED HEIGHTS (info@cyclepods.co.uk)

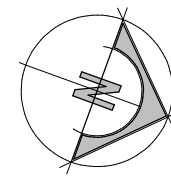

B   02.17	1st FL TERRACE BALUSTRADE REV'D TO BLACK RAILINGS ON EXTG LOW WALL
A   01.17	4No VERTICAL CYCLES RACK ADDED
No	DATE
REVISIONS	▲

**ROSENFELDER ASSOCIATES**  
Chartered Architects + Planning Consultants  
10-12 Perrins Court Hampstead LONDON NW3 (020) 7794 4425

CLIENT :  
PROJECT : ALTERATIONS  
SITE : 2 FLEET ROAD LONDON NW3 2GS  
DRAWING : PROPOSED PLANS

DATE: 10.16 DRAWN BY: SCALE: 1:100@A3

JOB + DRAWING No: FR.910.02<sup>B</sup>