


EXISTING BLOCK PLAN
SCALE 1:500

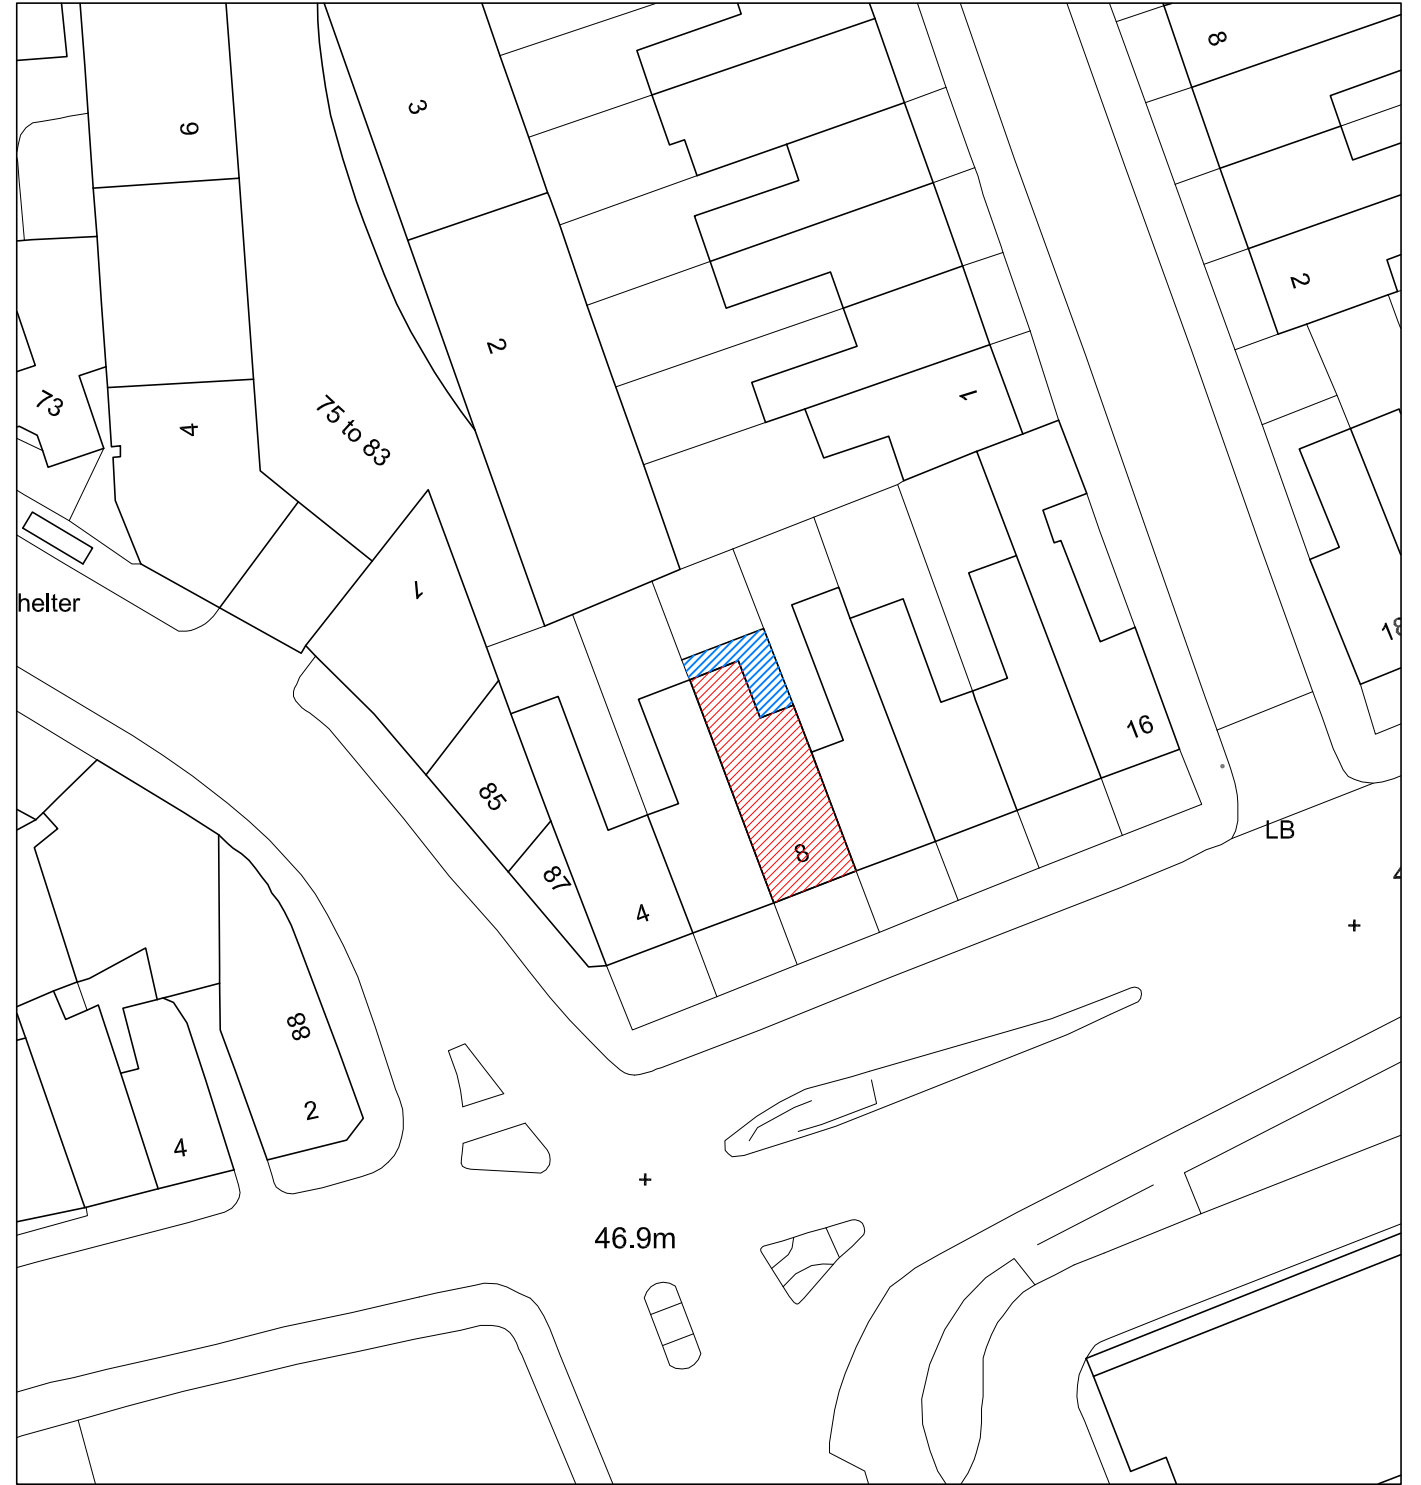


PROPOSED BLOCK PLAN
SCALE 1:500

STATUS TOWN PLANNING

A3 SCALE 1:100

- NOTES:
1. DO NOT SCALE FROM THIS DRAWING
 2. ALL DIMENSIONS TO BE CHECKED ON SITE PRIOR TO FABRICATION
 3. THIS DRAWING SHOULD BE READ IN CONJUNCTION WITH STRUCTURAL ENGINEER'S DRAWINGS (if applicable)
 4. THIS DRAWING SHOULD BE READ IN CONJUNCTION WITH SERVICE ENGINEER'S DRAWINGS (if applicable)
 5. COPYRIGHT OF THIS DRAWING REMAINS WITH ADRIAN ASLLANI
 6. ANY DISCREPANCY FOUND BETWEEN THIS DRAWING AND ANY OTHER DOCUMENTS MUST BE REPORTED IMMEDIATELY BY THE CONTRACTOR

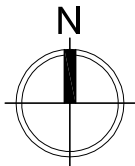

Key:

- Existing Building
- Proposed Construction

REVISIONS

--	--

**8 (Flat 1) Mansfield Road
LONDON
NW3 2HN**

**REAR SIDE RETURN
EXTENSION**

PROPOSED & EXISTING BLOCK
PLAN
SCALE 1:100 DATE: FEB 17
DRAWN: QB CHECKED: AA
DWG NO: 8MR/TP/113

219 Whittington Road
London
N22 8YW

0780 3315 812 :m
0203 5815 460 :t
office@clearstoneltd.co.uk :e
www.clearstoneltd.co.uk :w



CLEARSTONE LTD
Architecture | Construction | Maintenance