


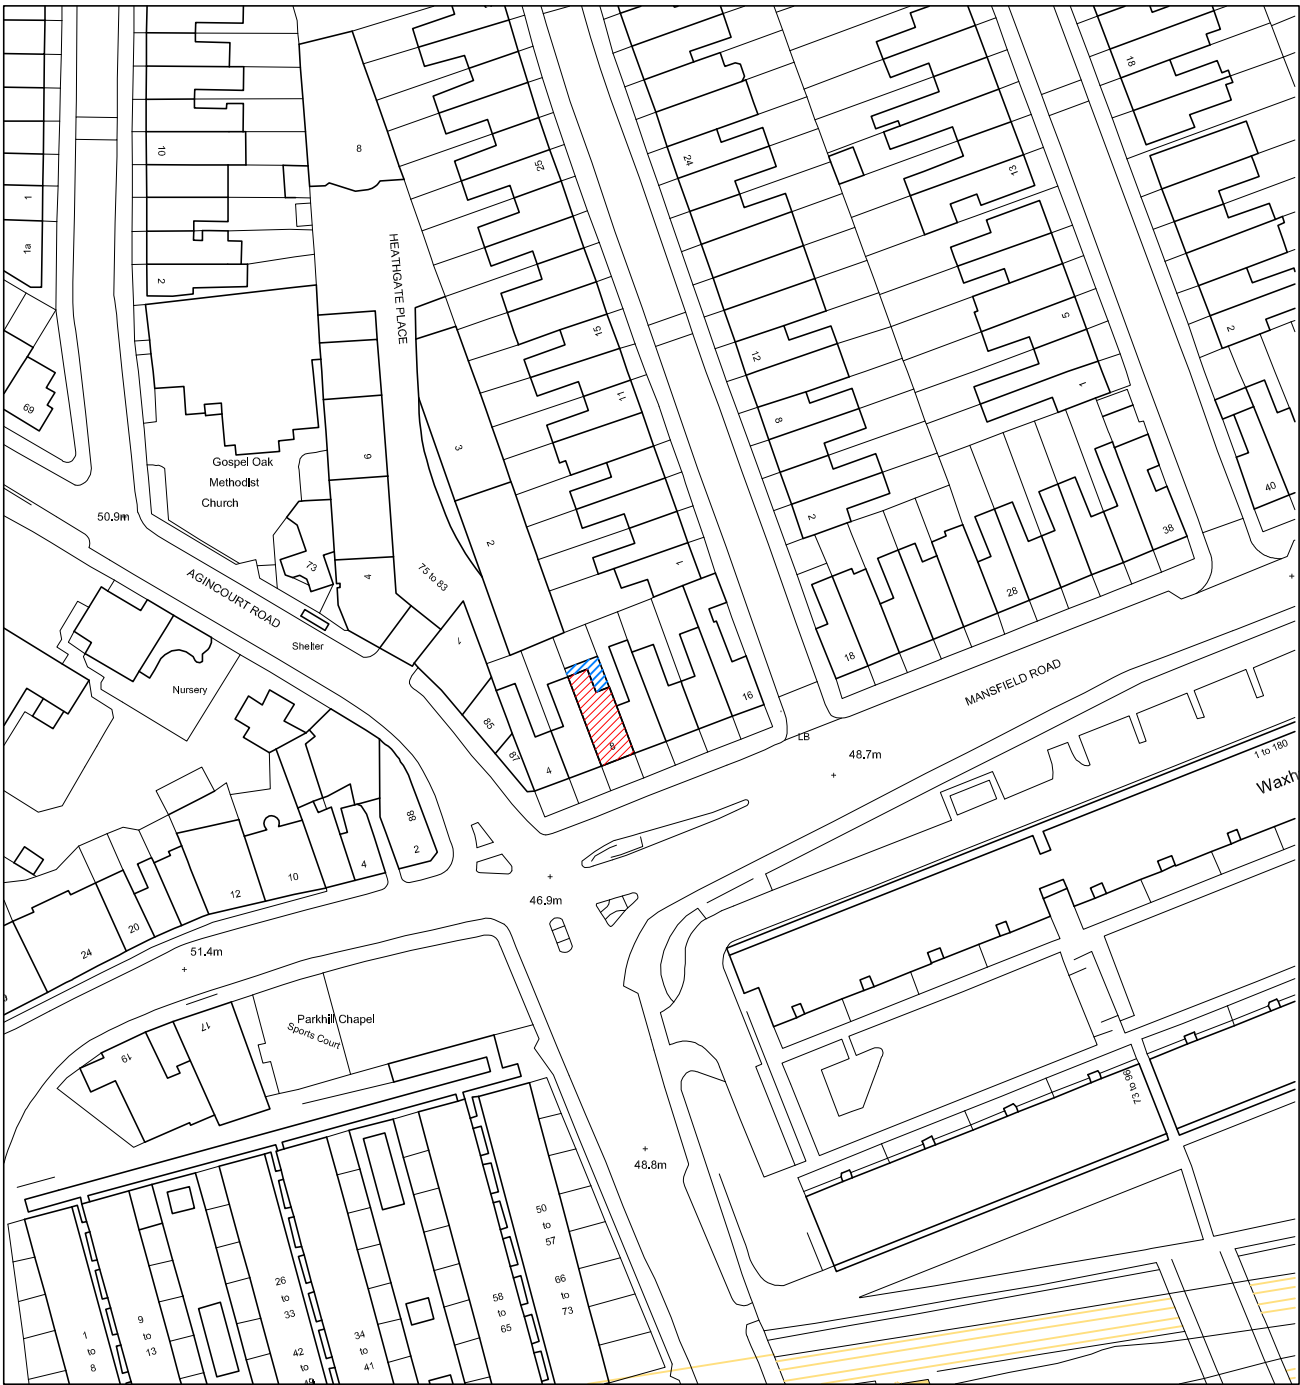

EXISTING SITE LOCATION
SCALE 1:1250



PROPOSED SITE LOCATION
SCALE 1:1250

REVISIONS

8 (Flat 1) Mansfield Road
LONDON
NW3 2HN

REAR SIDE RETURN
EXTENSION

PROPOSED & EXISTING SITE
LOCATION PLAN
SCALE 1:100 DATE : FEB 17
DRAWN : QB CHECKED : AA
DWG NO: 8MR/TP/112

219 Whittington Road
London
N22 8YW

0780 3315 812 :m
0203 5815 460 :t
office@clearstoneltd.co.uk :e
www.clearstoneltd.co.uk :w

CLEARSTONE LTD
Architecture | Construction | Maintenance