


GENERAL NOTES

Drawing to be read in conjunction with all information by architects, structural engineer & service consultants.

The contractor is not to scale from this drawing. All written dimensions to be checked on site before work commences. Discrepancies, where identified, must be reported to the architect immediately.

This drawing is the property of Latitude Architects and Designers and must not be reproduced or disclosed to any unauthorised person either wholly or in part without written consent.

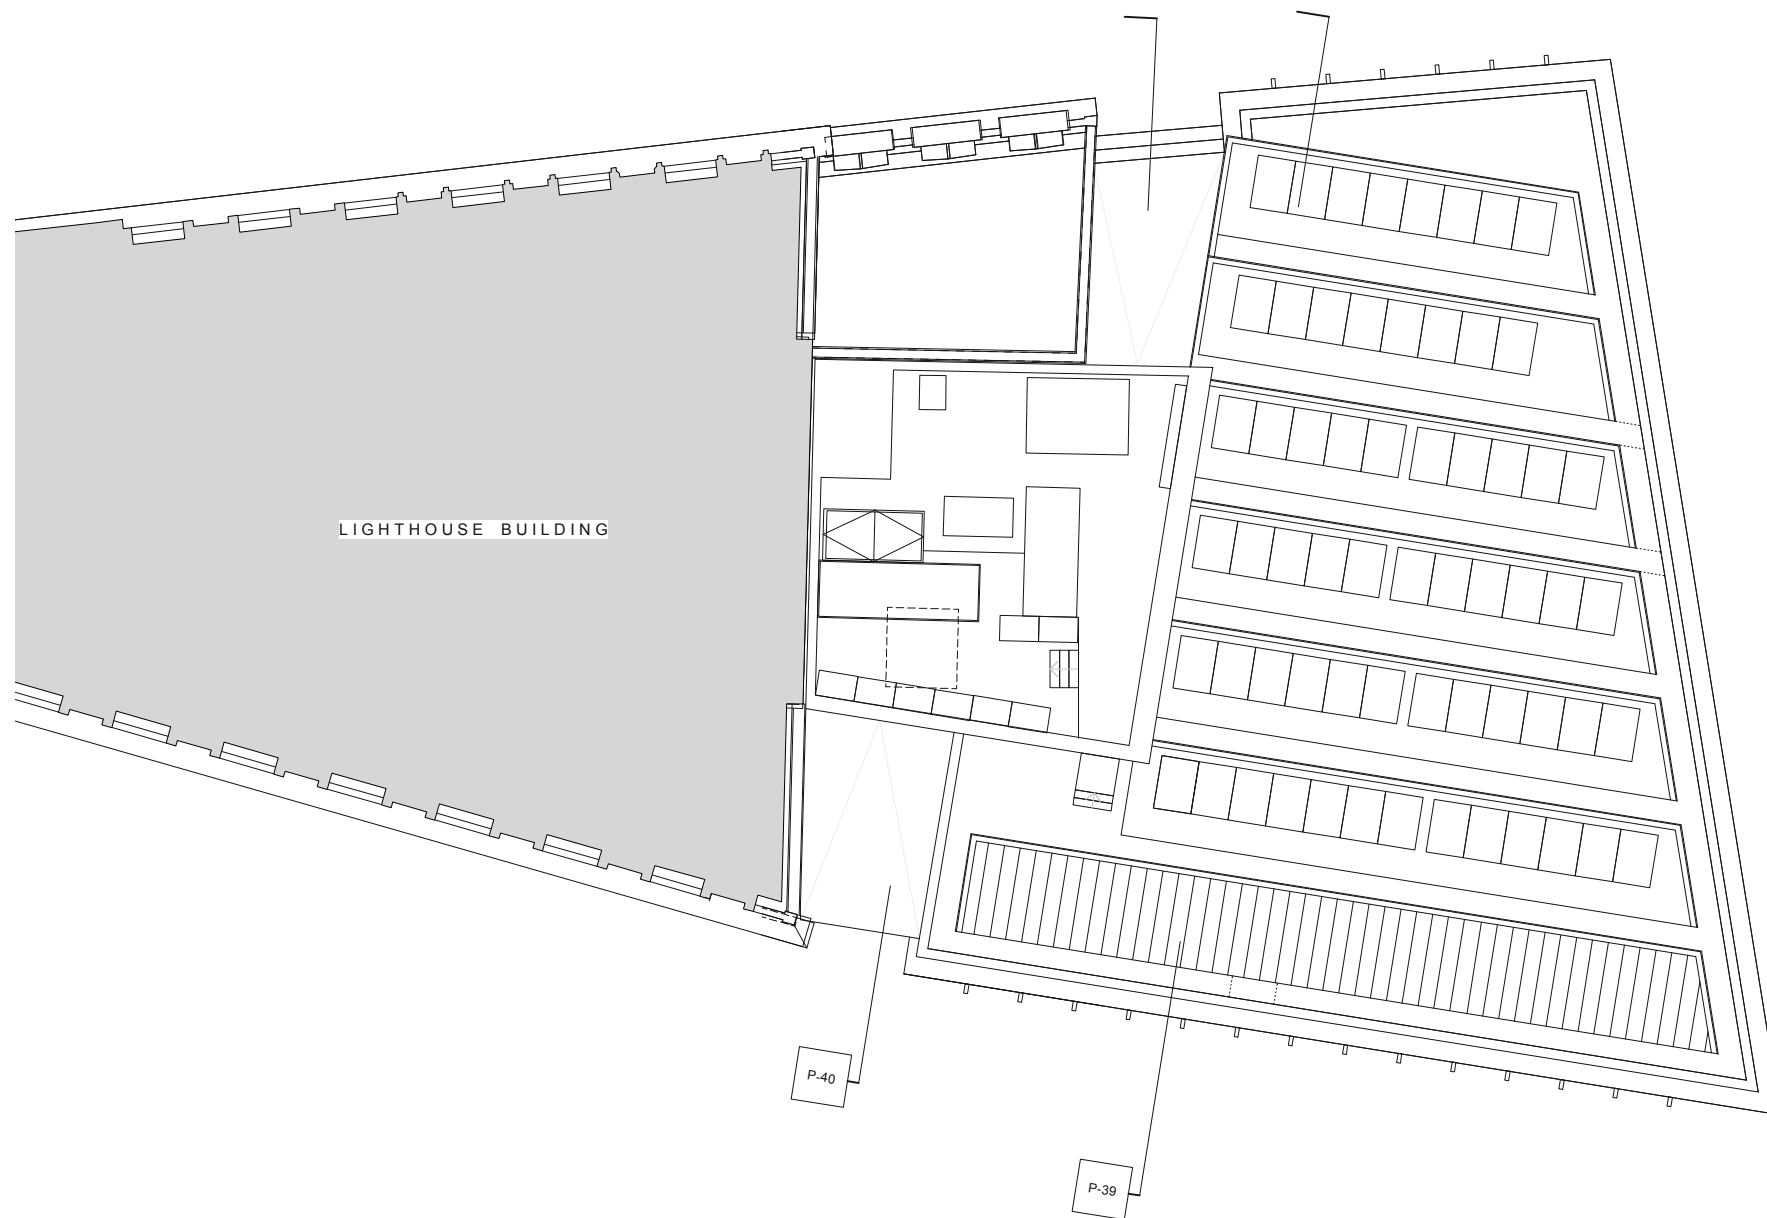

LIGHTHOUSE BUILDING

P-40

P-39

Issue	Chkd	Drawn	Date	Description
F	AG	BM	20/02/17	MMA Issue. Rooflight to reception removed.
E	AV	BM	27/01/17	Roof plan layout revised to team comments
D	AG	BM	18/01/17	Roof plan layout revised to team comments
C	AG	AV	06/01/17	Issued for revised Stage 3 and MMA application
B	AG	AV	04/11/16	Roof layout updated
A	AG	AV	22/11/13	Issued for Planning

Status	Job No.	Drwg No.	Issue
PLANNING	1209	P34	F

Drawing 1:200@A3 1:100@A1

PROPOSED ROOF PLAN

Project  
KINGS CROSS BRIDGE  
LONDON WC1X

PROPOSED ROOF PLAN