



GENERAL NOTES

Drawing to be read in conjunction with all information by architects, structural engineer & service consultants.

The contractor is not to scale from this drawing. All written dimensions to be checked on site before work commences. Discrepancies, where identified, must be reported to the architect immediately.


This drawing is the property of Latitude Architects and Designers and must not be reproduced or disclosed to any unauthorised person either wholly or in part without written consent.

NOTE:

ALL AREAS ARE INDICATIVE AND CONTINGENT ON SUBSEQUENT DEVELOPMENT.

AREAS:

ROOF PLANT GIA- 76 M² NIA- 60 M²

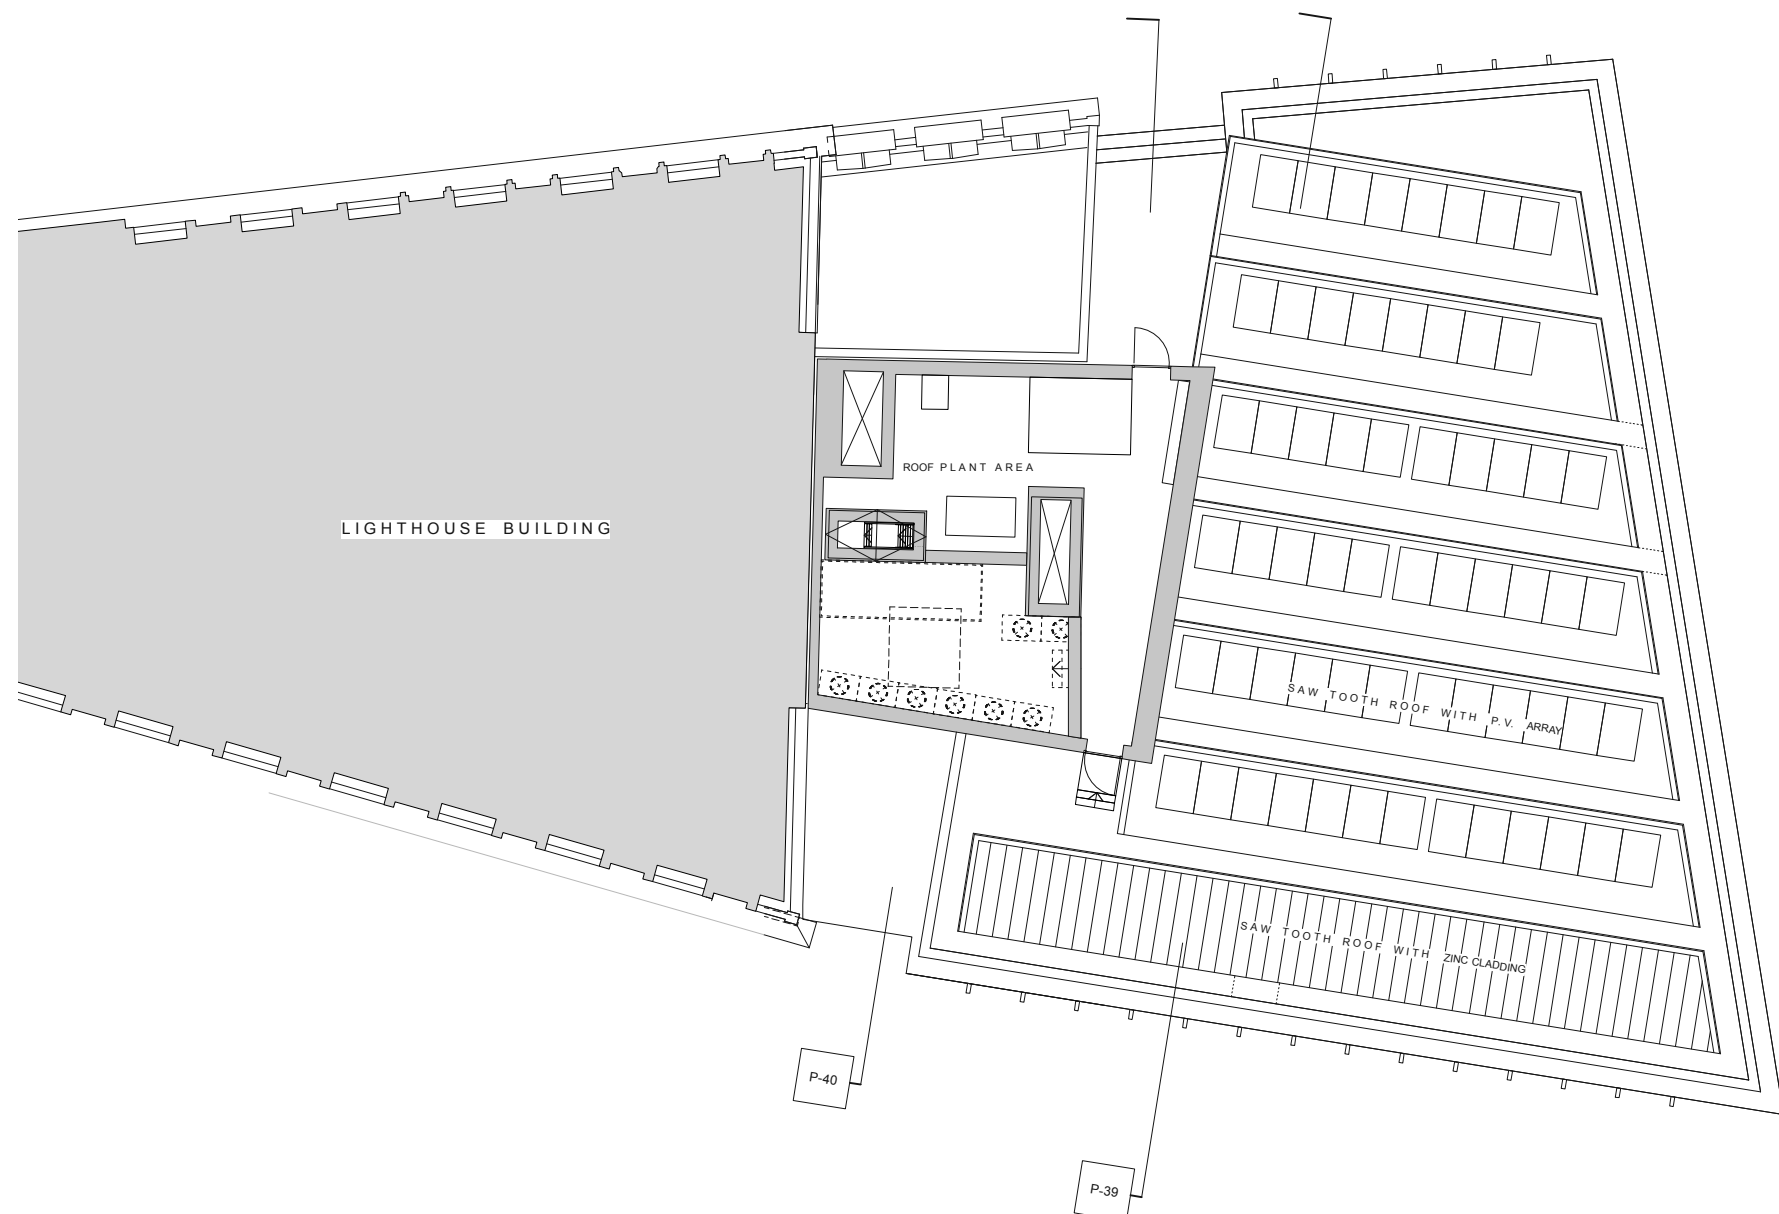

PROPOSED PLANT AREA PLAN

Issue	Chkd	Drawn	Date	Description
F	AG	BM	20/02/17	MMA Issue. Rooflight to reception removed
E	AV	BM	27/01/17	Plant roof levels and layout revised to team comments
D	AG	BM	18/01/17	Plant roof layout revised to team comments
C	AG	AV	06/01/17	Issued for revised Stage 3 and MMA application
B	AG	AV	04/11/16	Plant layout updated
A	AG	AV	22/11/13	Issued for Planning

Status	Job No.	Drwg No.	Issue
PLANNING	1209	P35	F

Drawing 1:200@A3 1:100@A1

PROPOSED ROOF PLANT LEVEL PLAN
 Project
KINGS CROSS BRIDGE
LONDON WC1X