


GENERAL NOTES

Drawing to be read in conjunction with all information by architects, structural engineer & service consultants.

The contractor is not to scale from this drawing. All written dimensions to be checked on site before work commences. Discrepancies, where identified, must be reported to the architect immediately.

This drawing is the property of Latitude Architects and Designers and must not be reproduced or disclosed to any unauthorised person either wholly or in part without written consent.

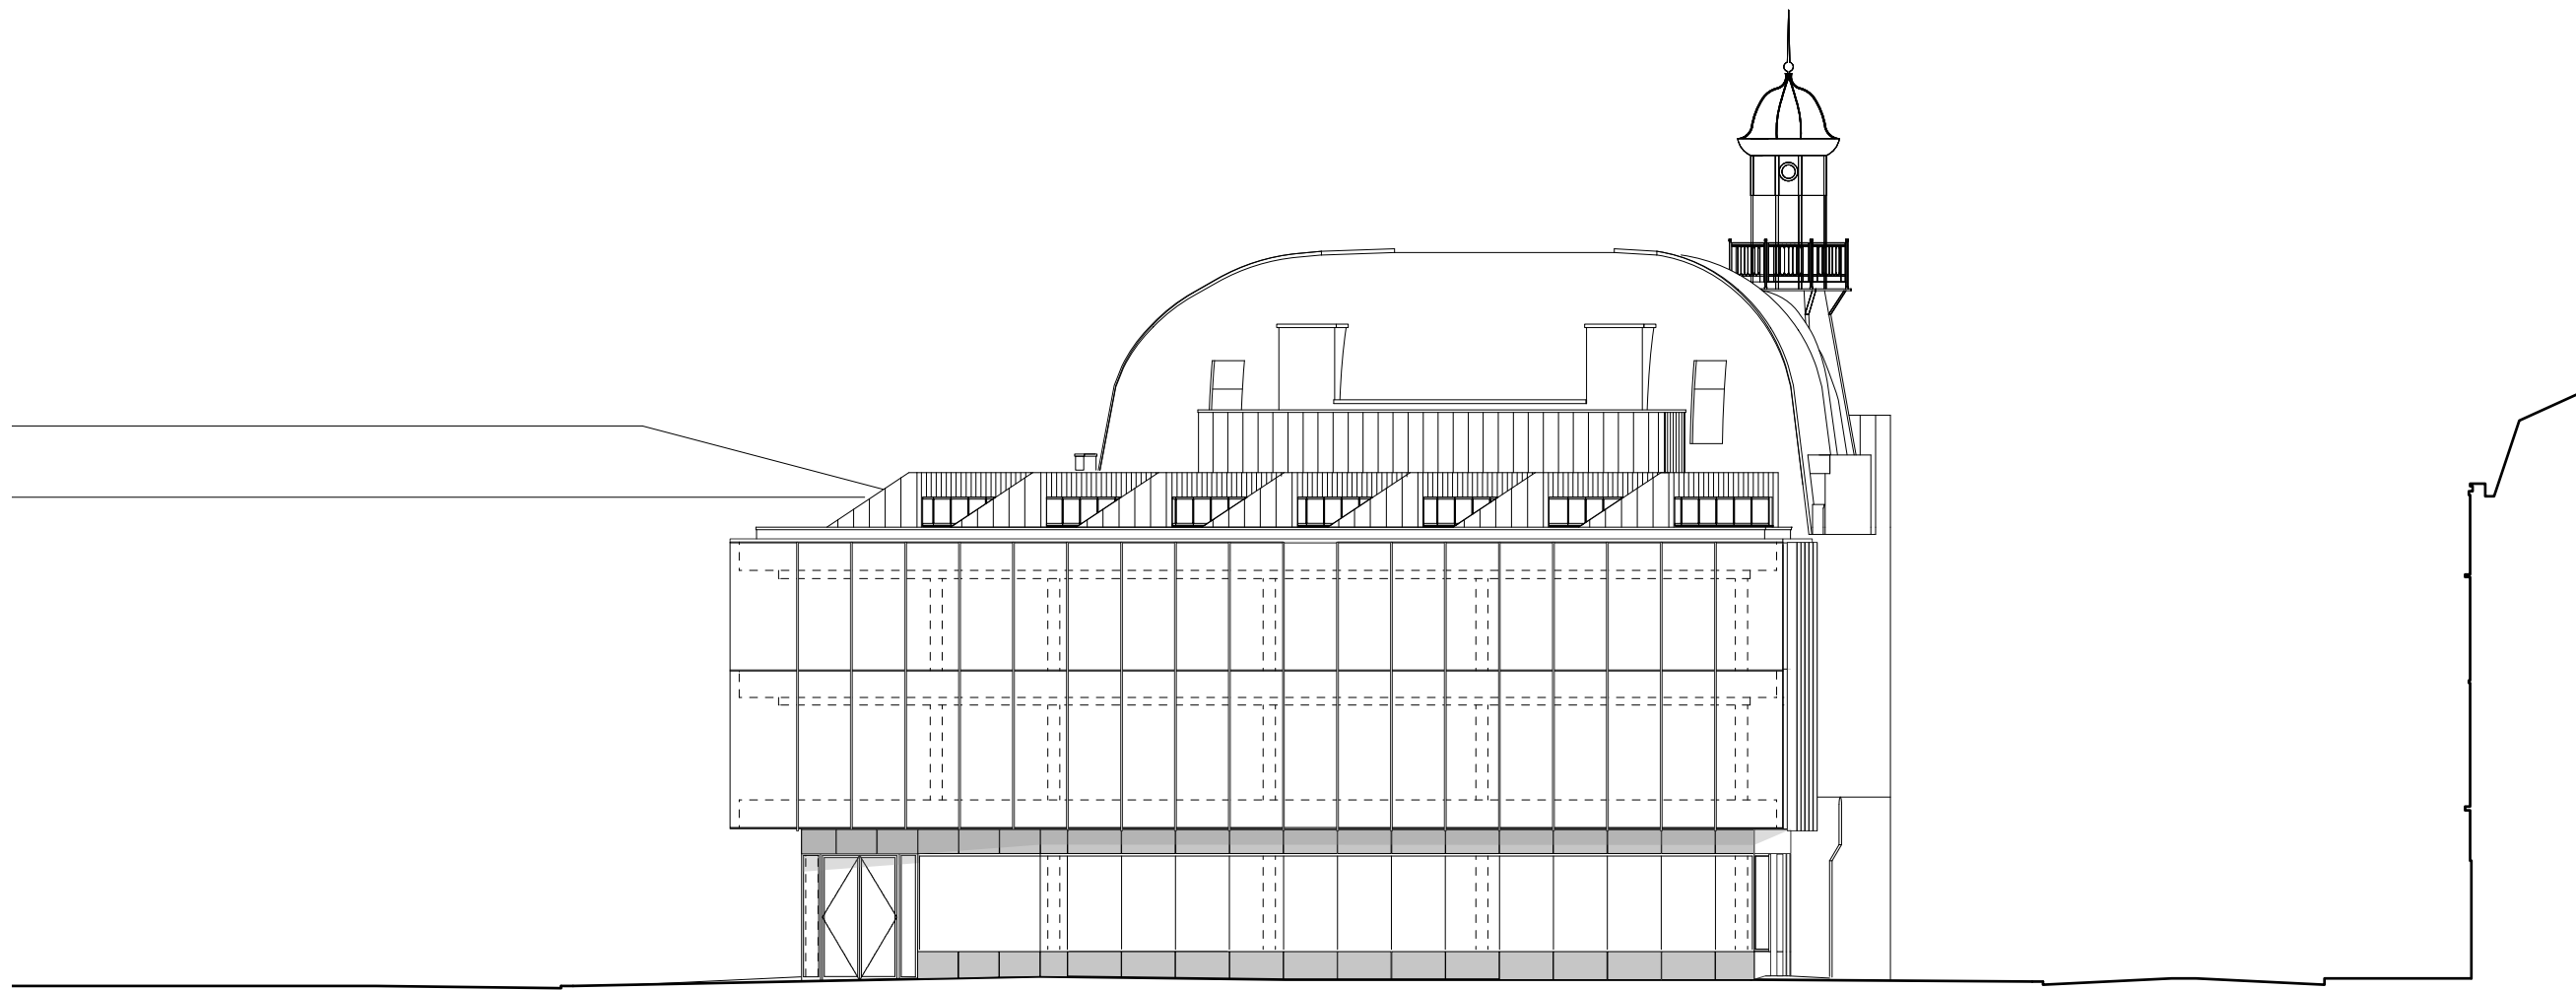

PROPOSED EAST ELEVATION

Issue	Chkd	Drawn	Date	Description
D	AG	BM	20/02/17	MMA Issue. Entrance to retail revised.
C	AG	AV	06/01/17	Issued for revised Stage 3 and MMA application
B	AG	AV	04/11/16	Elevation updated
A	AG	AV	22/11/13	Issued for Planning

Status	Job No.	Drwg No.	Issue
PLANNING	1209	P37	D

Drawing 1:200@A3 1:100@A1

PROPOSED EAST ELEVATION

Project  
KINGS CROSS BRIDGE  
LONDON WC1X