


GENERAL NOTES

Drawing to be read in conjunction with all information by architects, structural engineer & service consultants.

The contractor is not to scale from this drawing. All written dimensions to be checked on site before work commences. Discrepancies, where identified, must be reported to the architect immediately.

This drawing is the property of Latitude Architects and Designers and must not be reproduced or disclosed to any unauthorised person either wholly or in part without written consent.

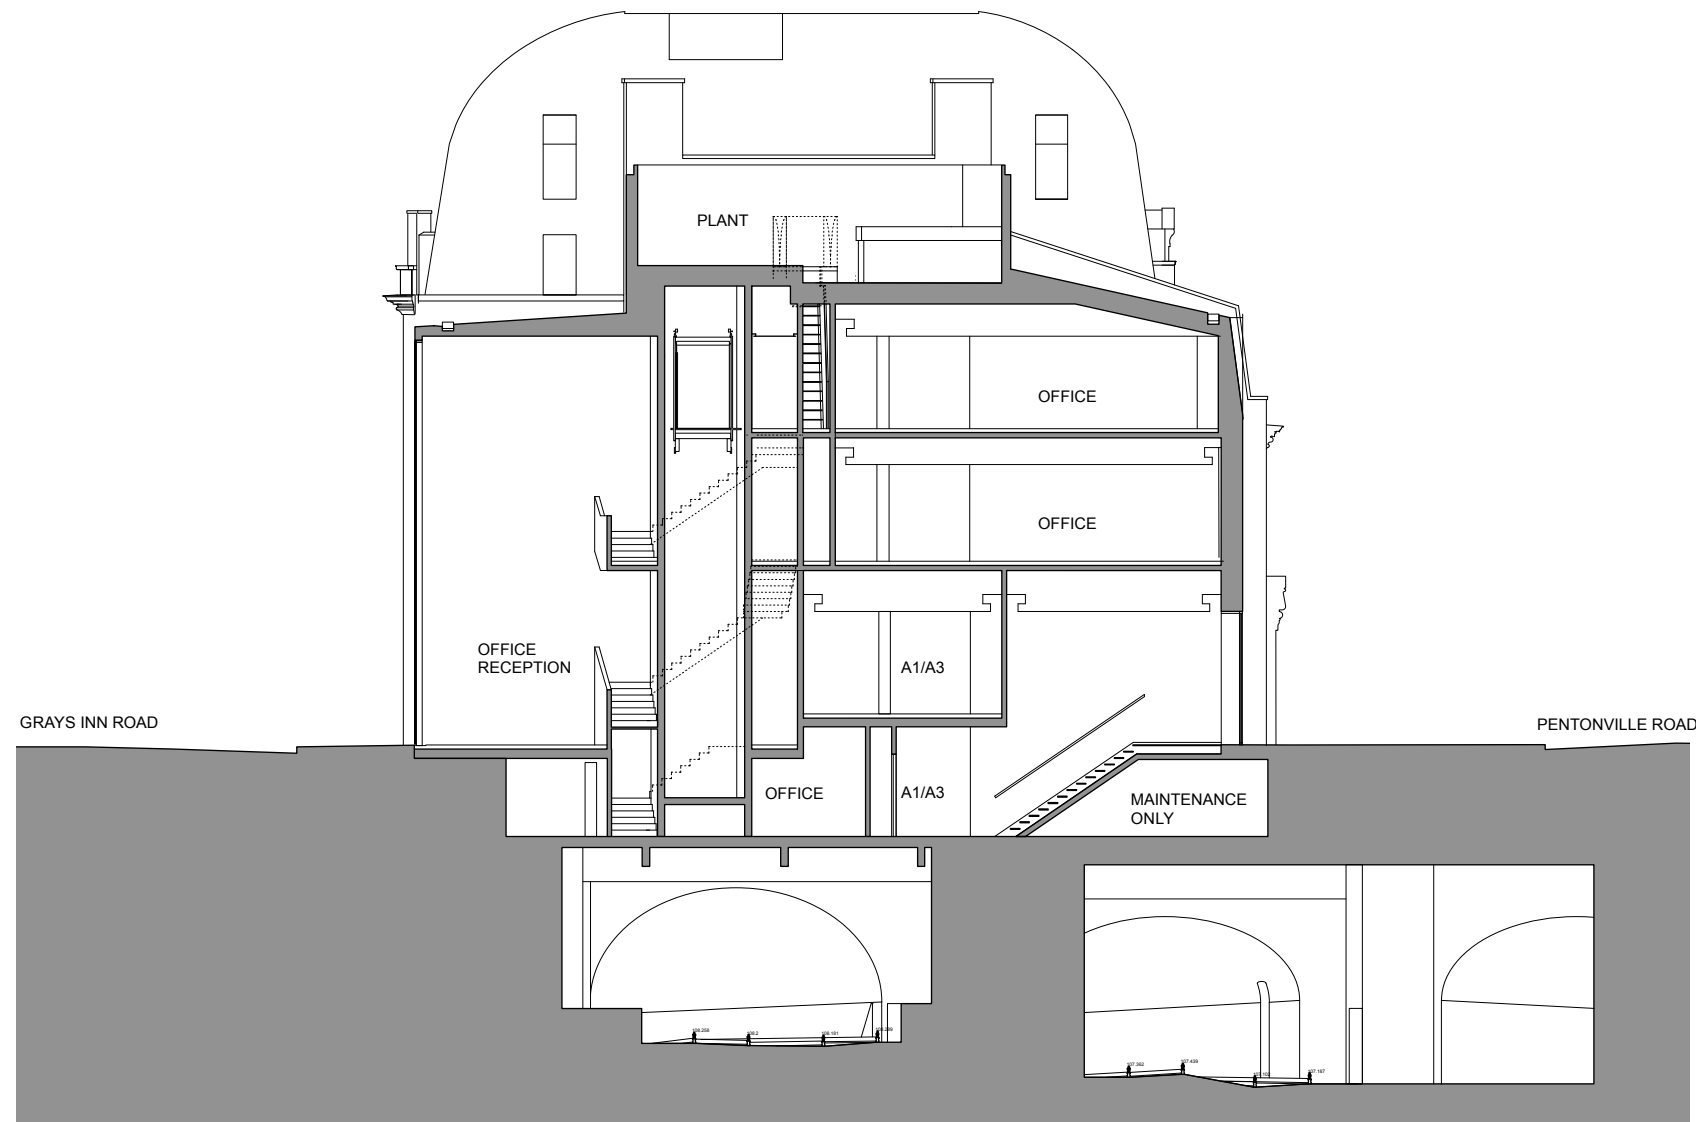

CROSS SECTION THROUGH CIRCULATION AREAS

Issue	Chkd	Drawn	Date	Description
D	AG	BM	20/02/17	MMA Issue. Glazed facade to reception added.
C	AV	BM	27/01/17	Sliding door to office entrance added. Plant room levels revised.
B	AV	BM	06/01/17	Issued for revised Stage 3 and MMA application
A	AG	AV	22.11.13	Issued for Planning

Status	Job No.	Drwg No.	Issue
PLANNING	1209	P 40	D

Drawing 1:200@A3 1:100@A1

PROPOSED SECTIONS
CROSS SECTION-02

Project
KINGS CROSS BRIDGE
LONDON WC1X