



Rev	Date	Details	Drawn by
A	15/09/2015	Updated as per planners comments.	CM
B	25/04/2016	Visual updated for revised scheme as a result of expanded site footprint.	JW
C	11/01/2017	Planners' consultation	SM

The contractor must check all dimensions, levels and services prior to commencement of any work. Box Architects to be notified of any discrepancy. Do not scale from drawings. All work must be checked and approved by Box Architects. All drawings are the property of Box Architects and shall remain the property of Box Architects. The drawing remains the copyright of Box Architects. To be used solely for the project and not for resale.

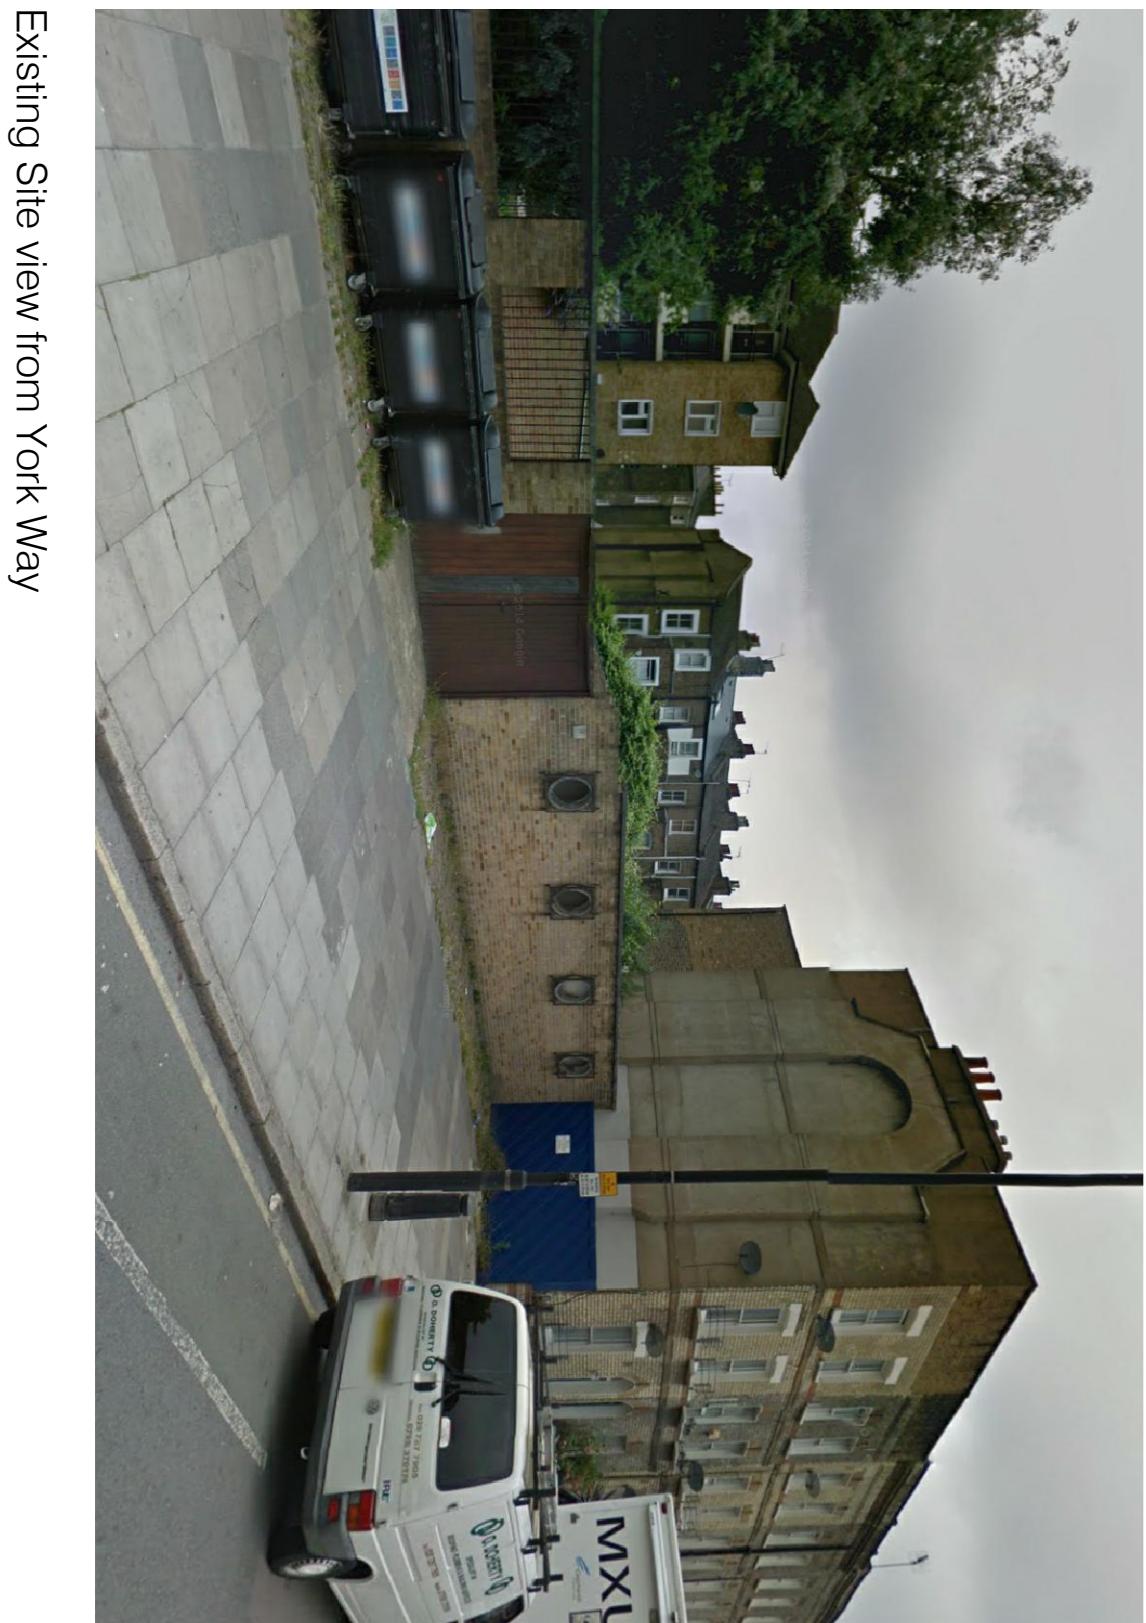

Proposed visual from York Way
Viewed towards the North

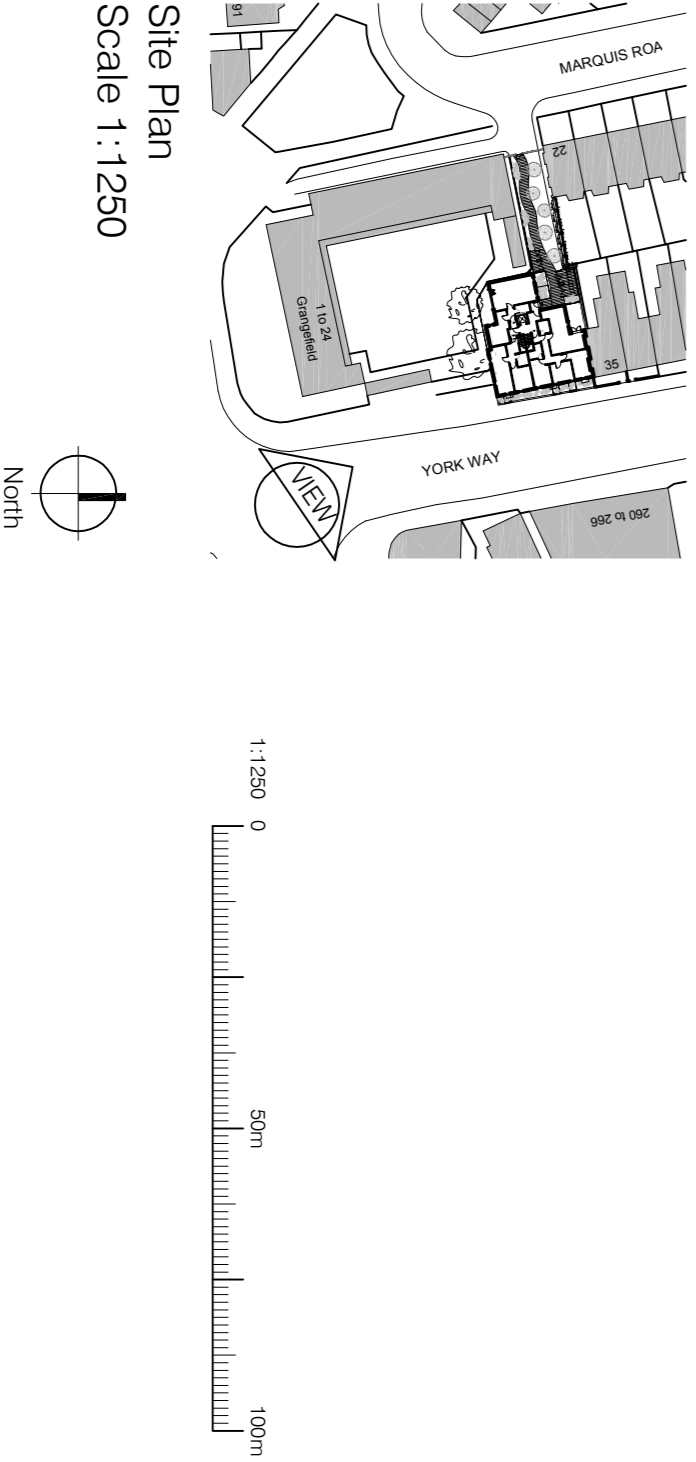

Existing Site view from York Way

Client name		The Prosperity Group	
Address		York Way Carden London N7	
Project		Proposed Visual from York Way	
Date		15/04/15	
Scale		Various @ A1	
Drawing number		(03) 19	
Revision		C	

