
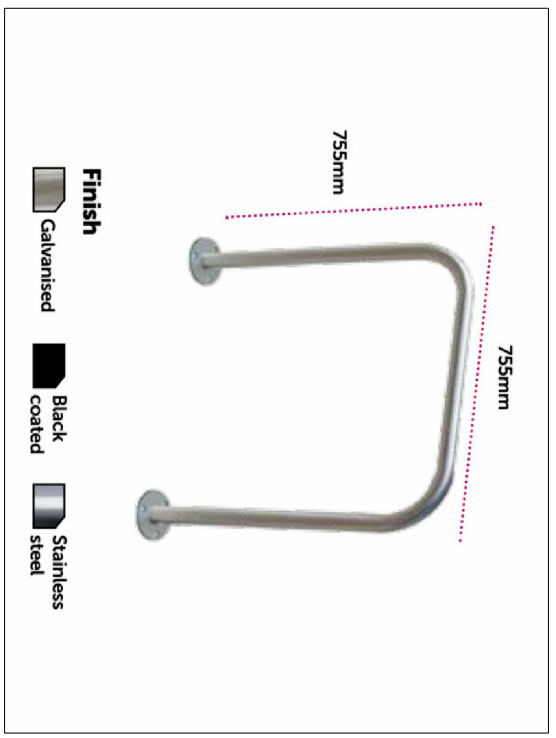
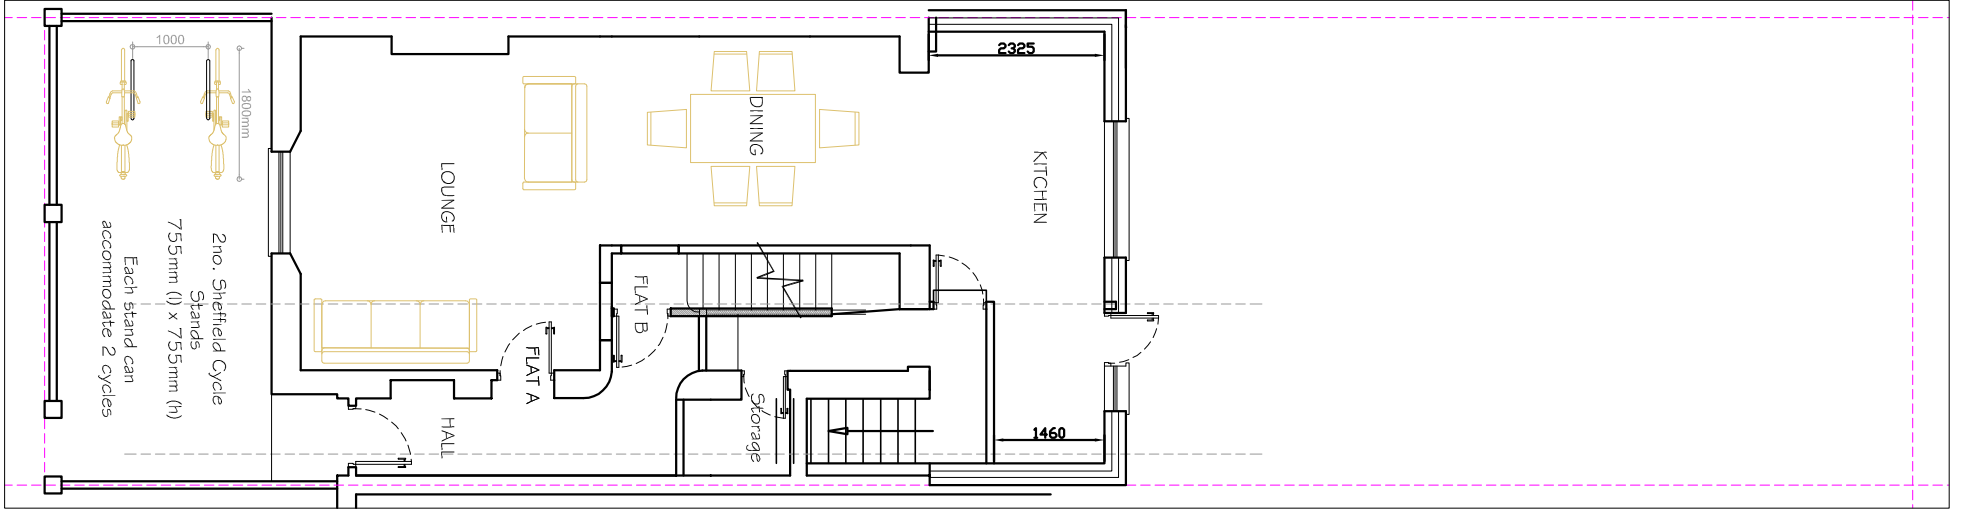
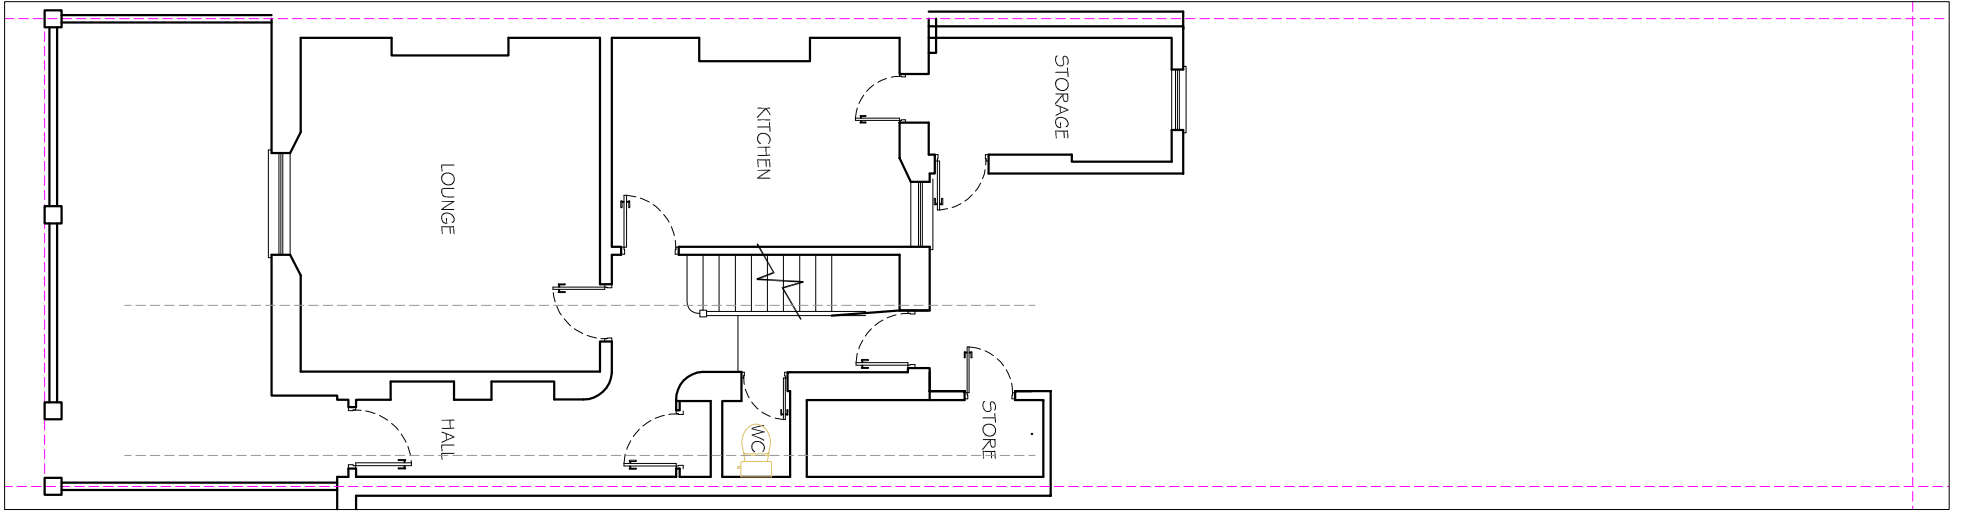


**Notes:**  
 The building contractor is responsible for verification of all dimensions on site.  
 Any works carried out prior to Local authority consent (both planning and building control) is the responsibility of the contractor.

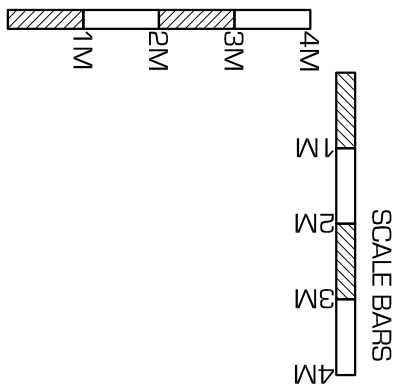

**- KUDOS -**  
**PLAN & DESIGN -**  
 WWW.KUDOSPLANS.CO.UK  
 info@kudosplans.co.uk  
 T: 07904585920

<b>BLOCK PLAN</b>	
<b>Customer name &amp; site address:</b> Mr. Petane 40 Rochester Road NW1 9JJ	<b>Works:</b> Mulitple Works

<b>Council:</b> Camden
<b>Date:</b> 17th February 2017
<b>Scale:</b> 1:100
<b>Dwg no.</b> ROCH/2017/BLK