


in front of 53-79 Highgate Road, London NW5 1TL

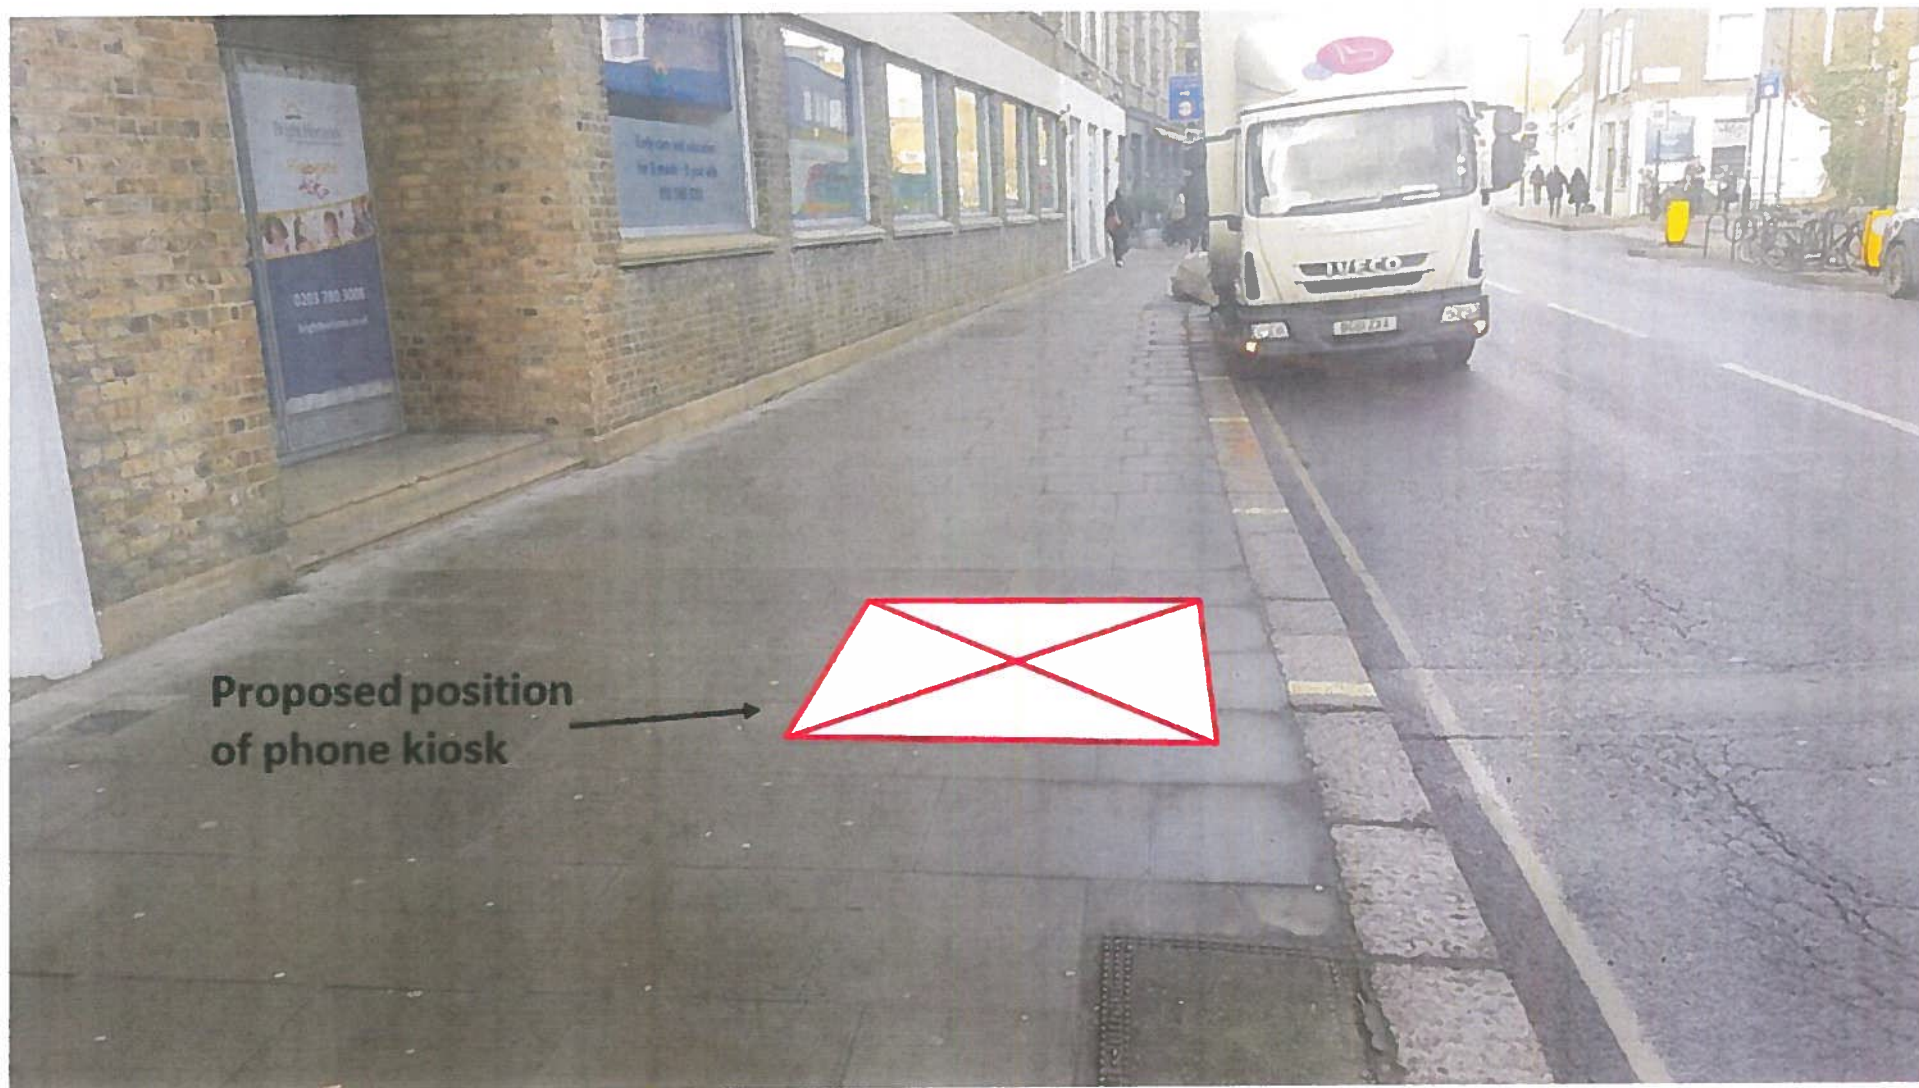

Proposed position
of phone kiosk

Maximus Networks Ltd