


pavement in front of 241 Camden High Street, London NW1 7BU

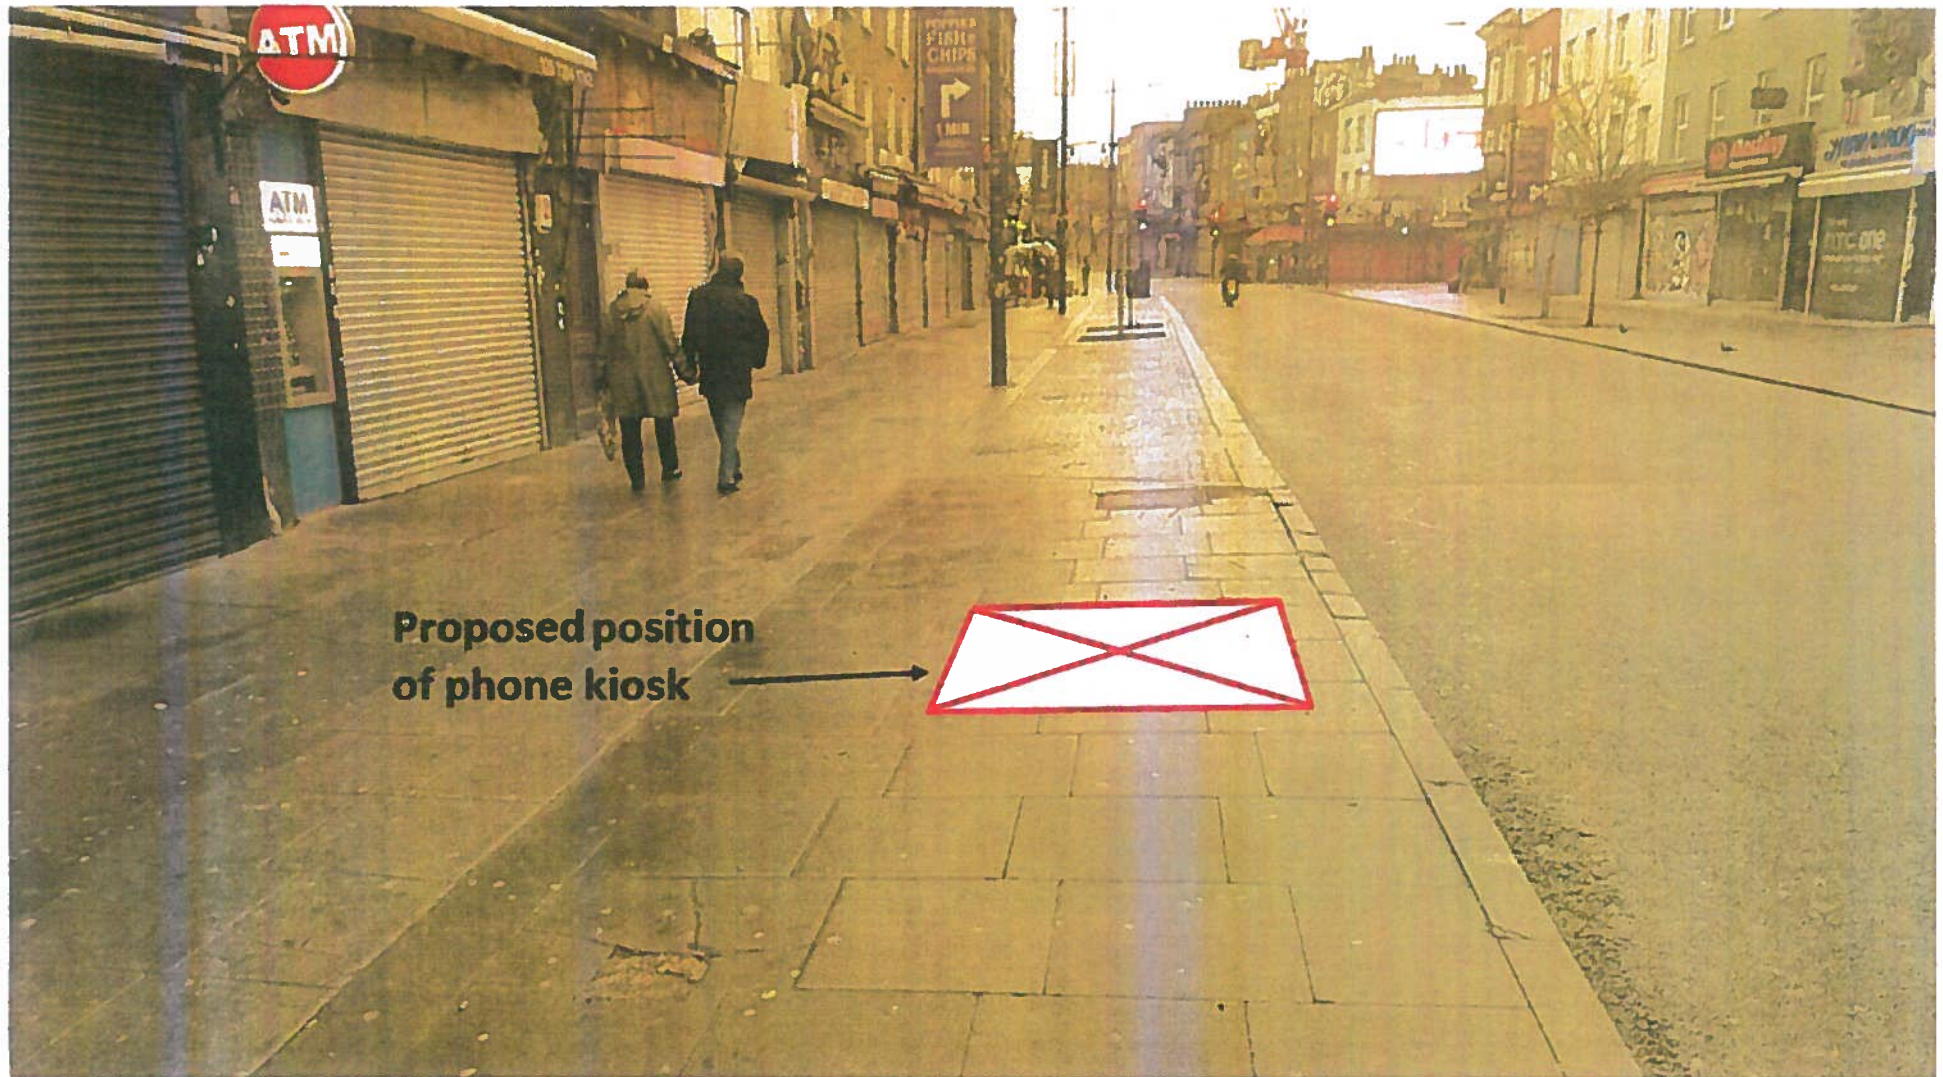

Maximus Networks Ltd