




SECTION I-1

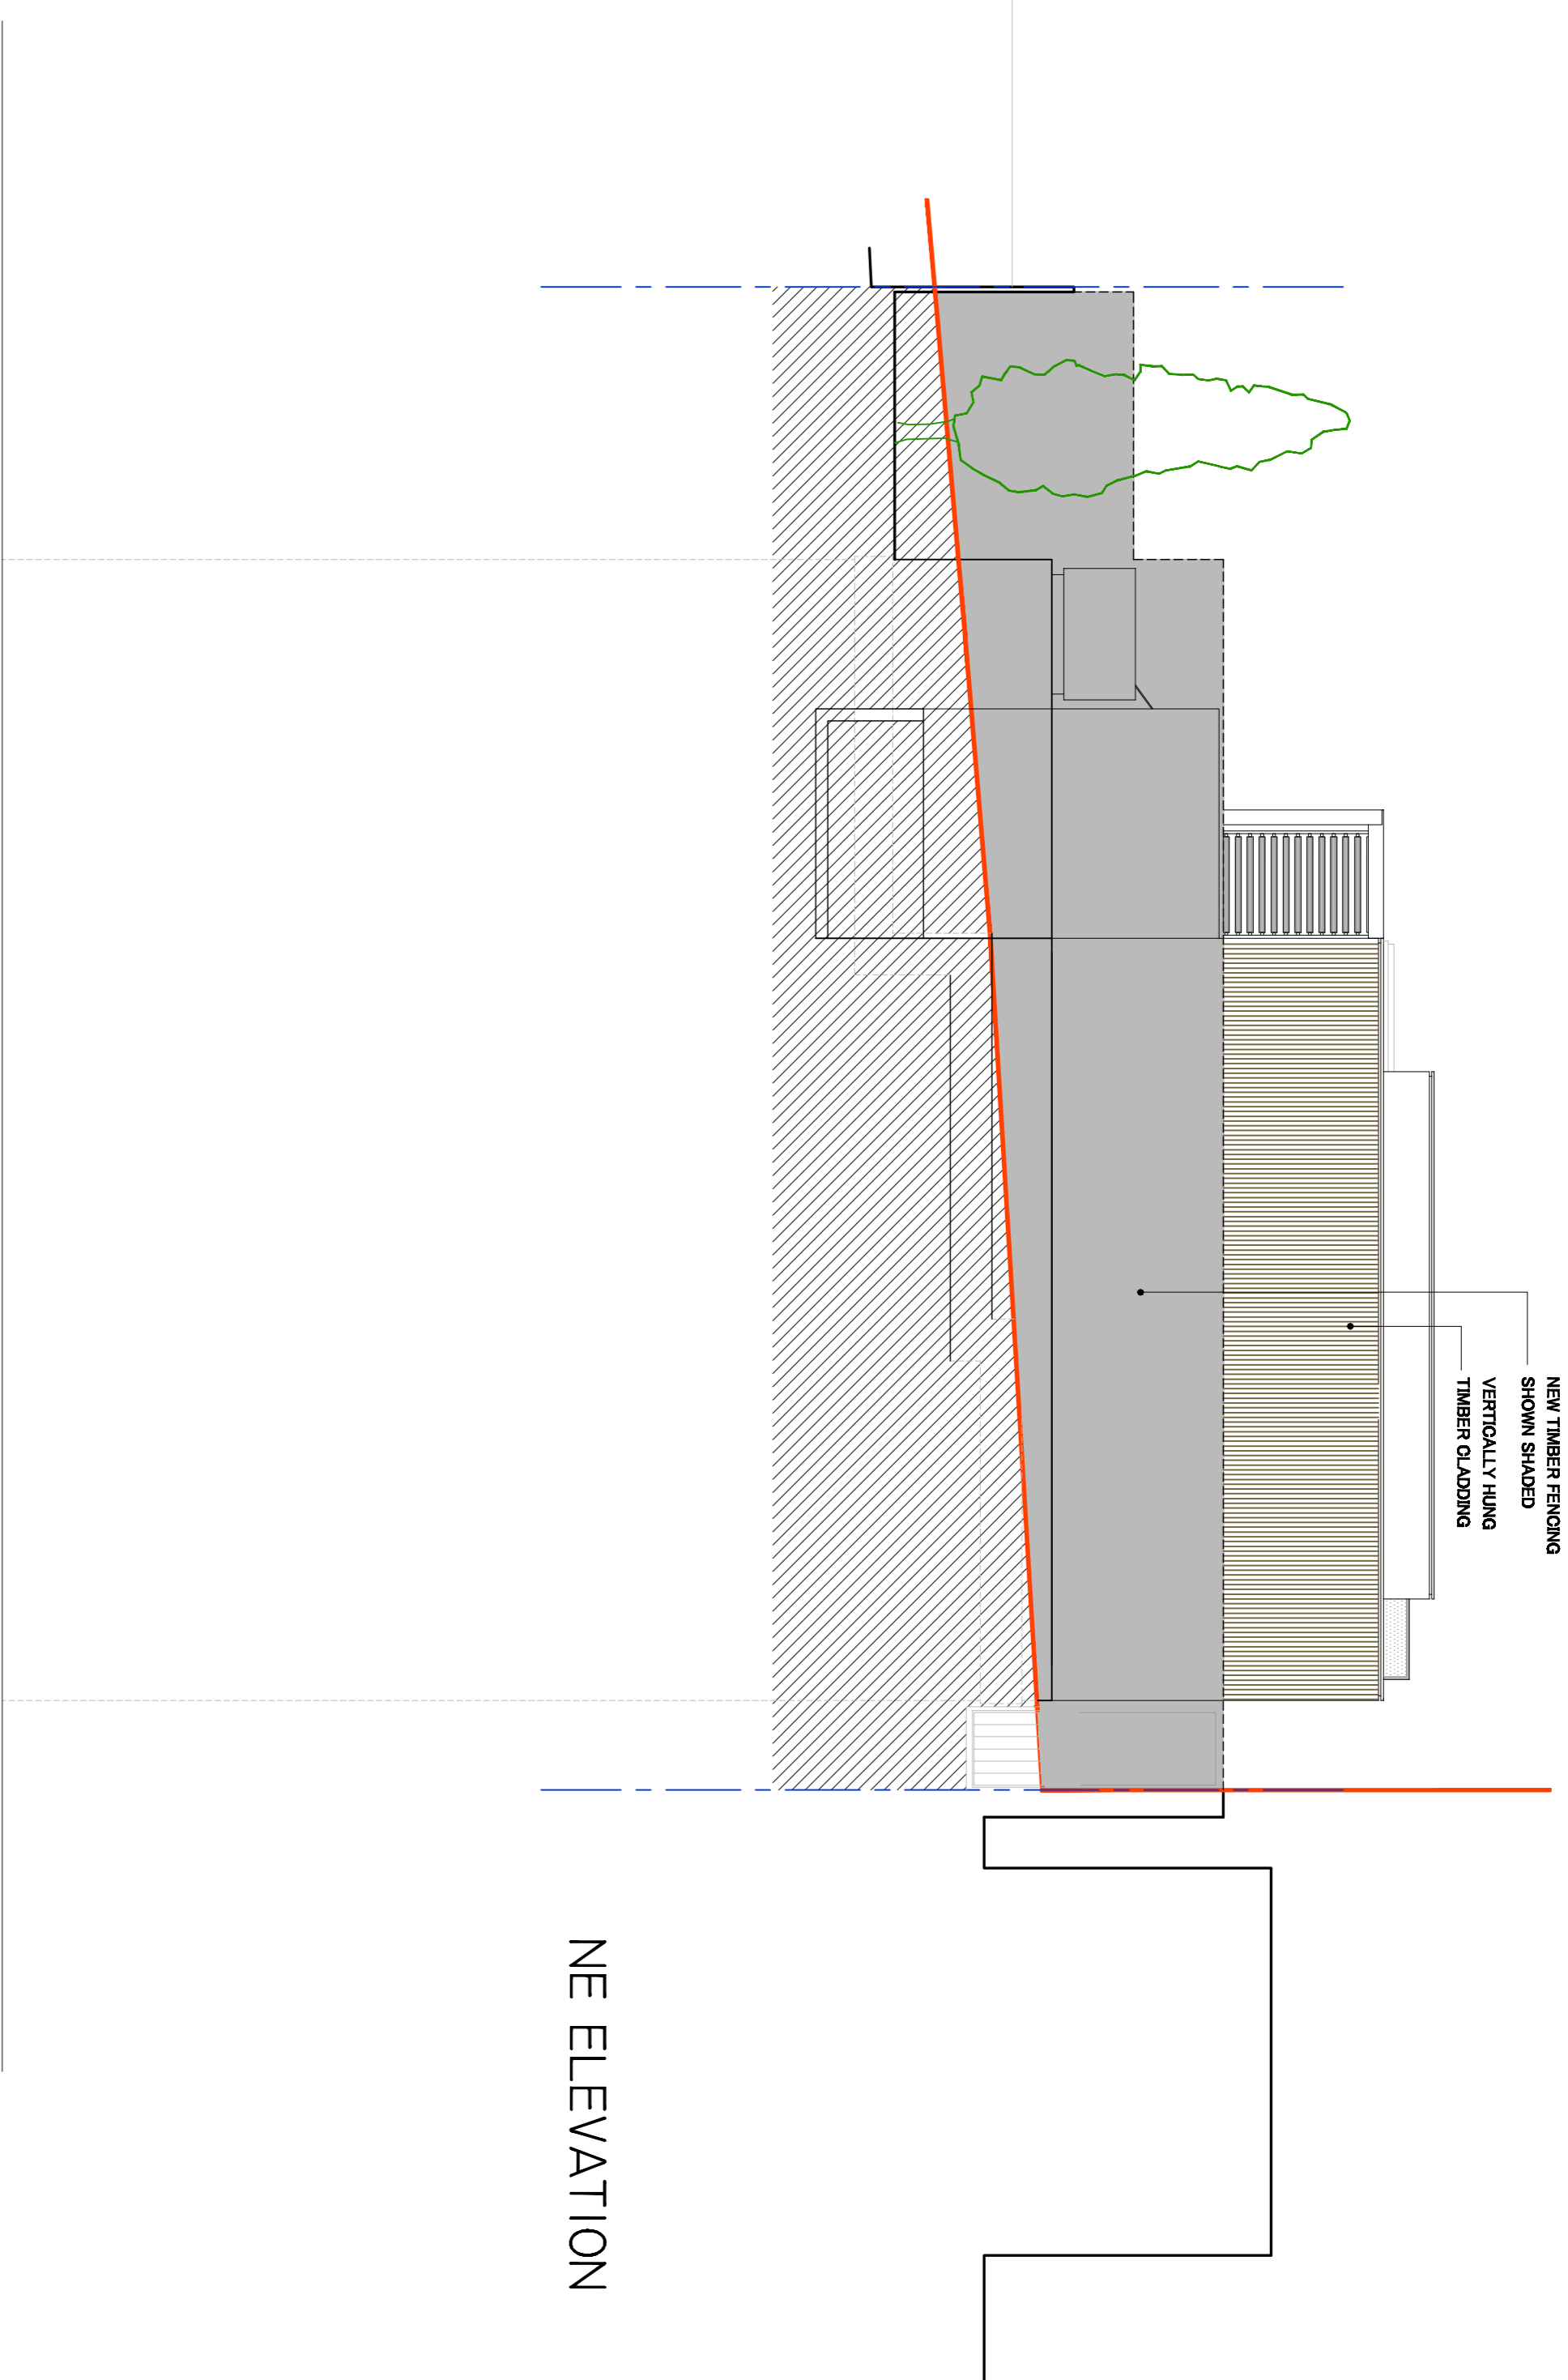

NE ELEVATION

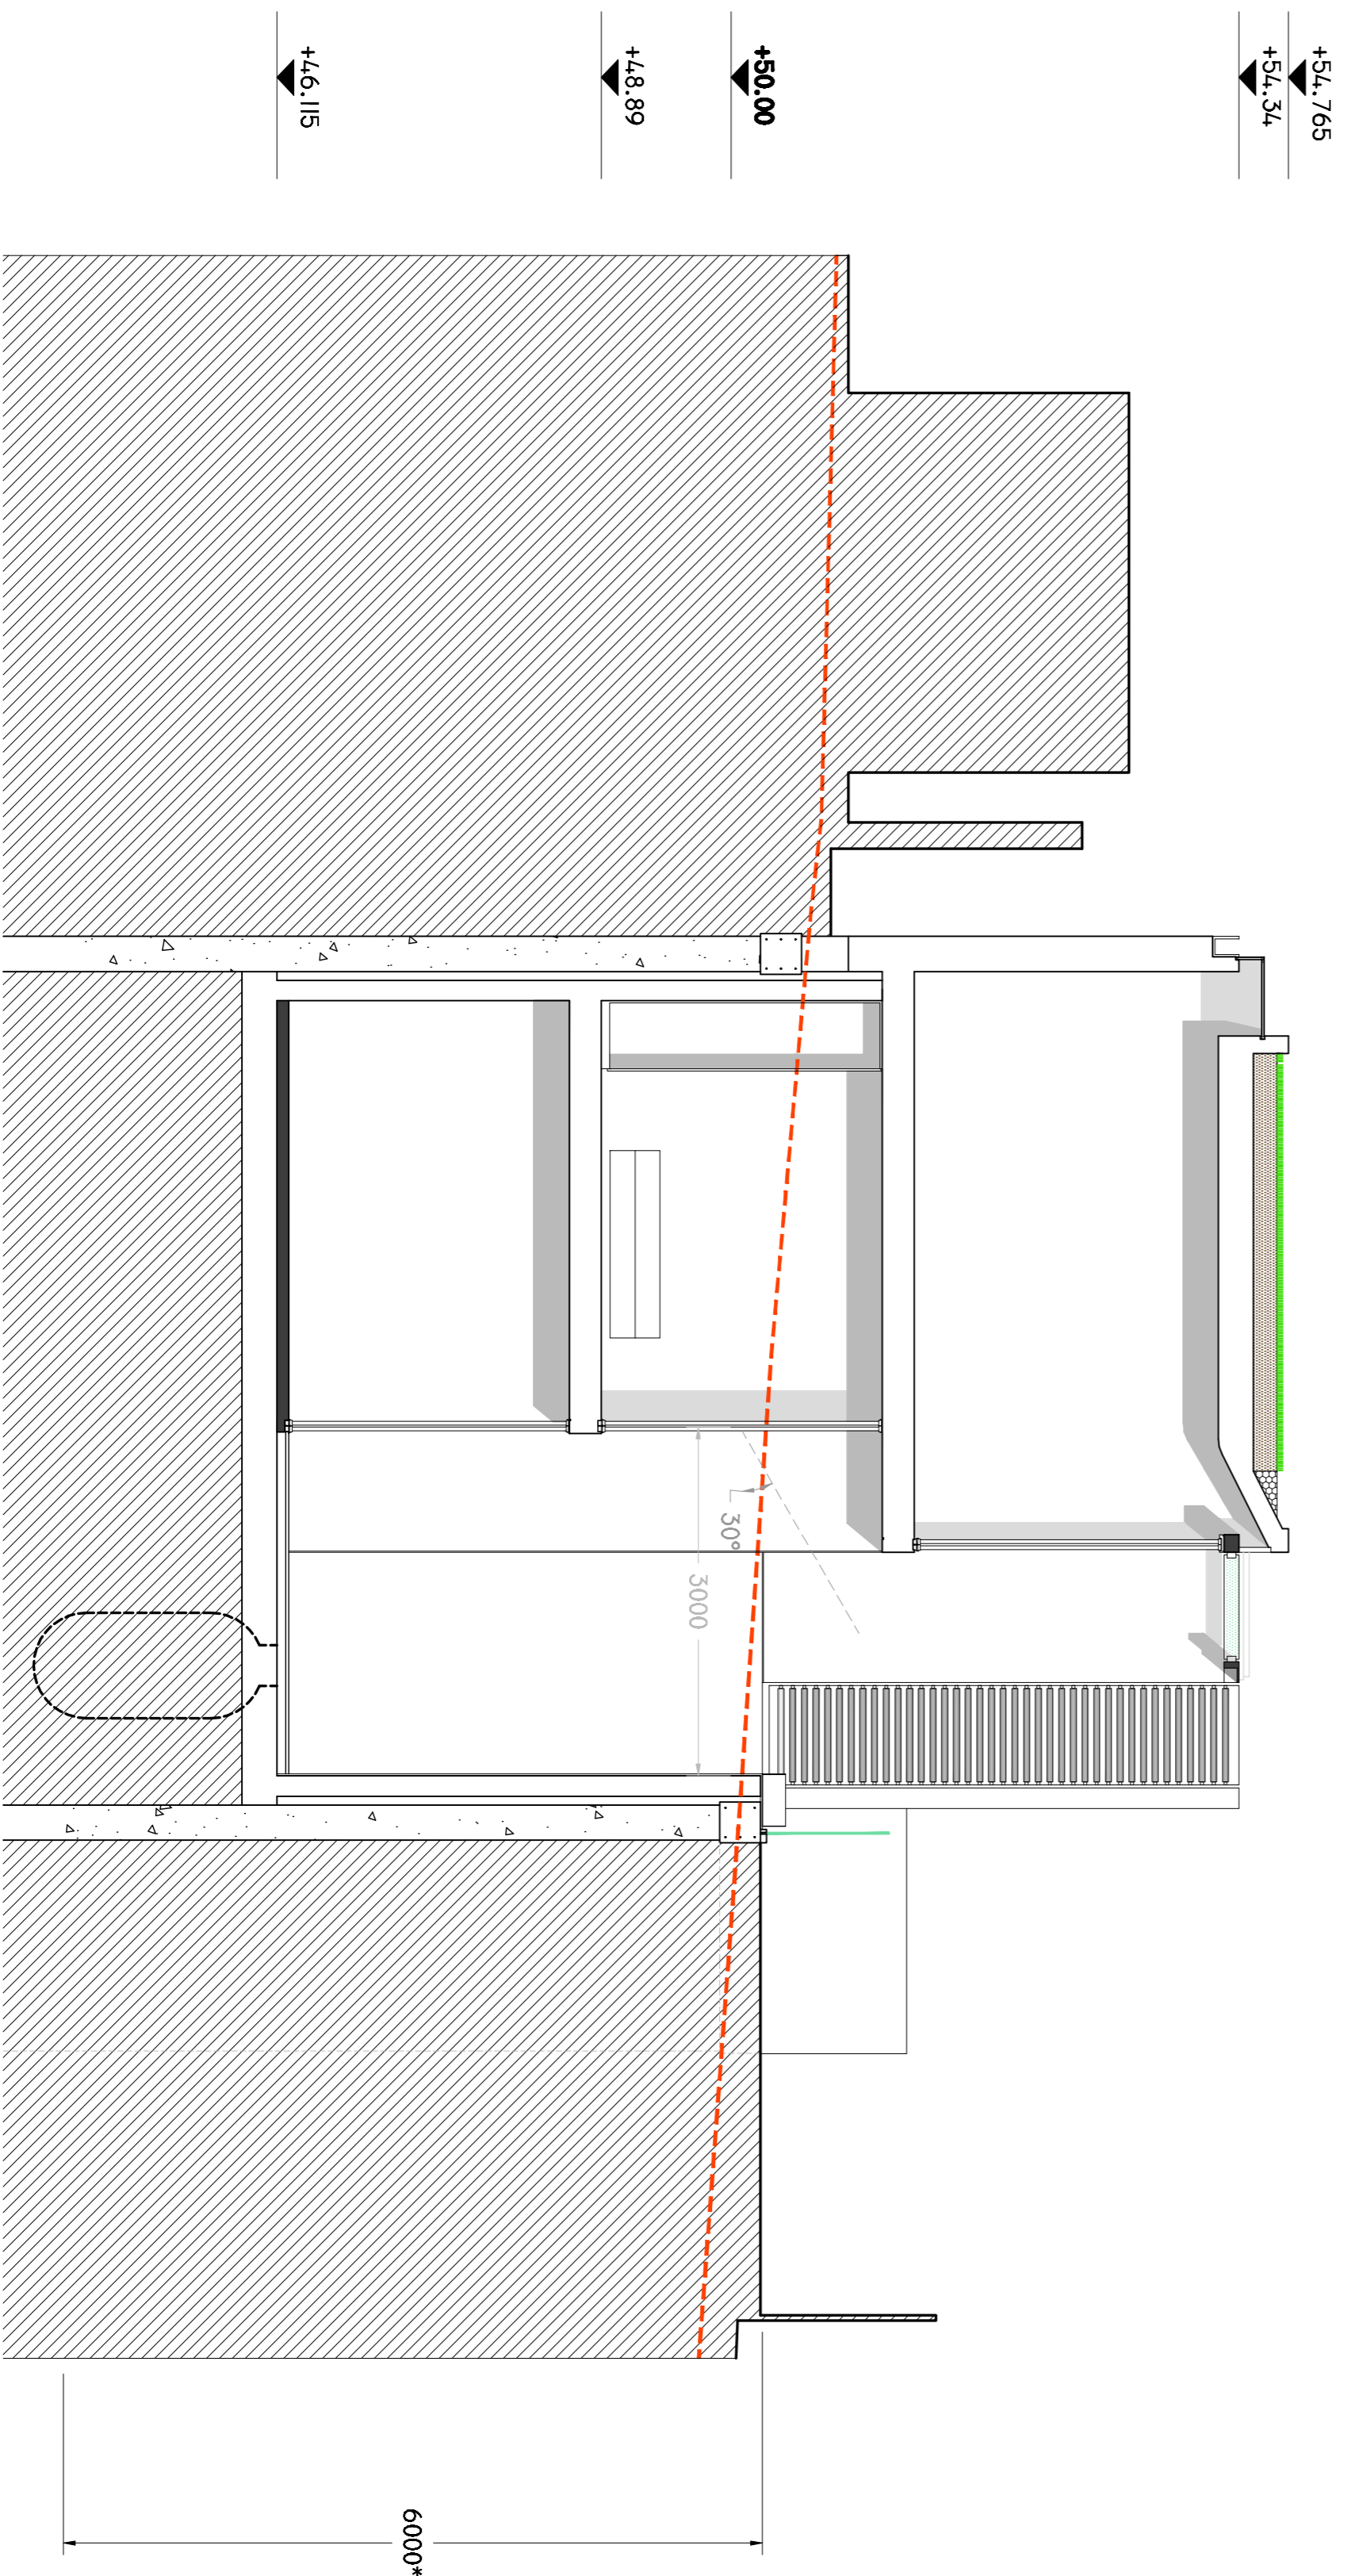

SECTION 2-2

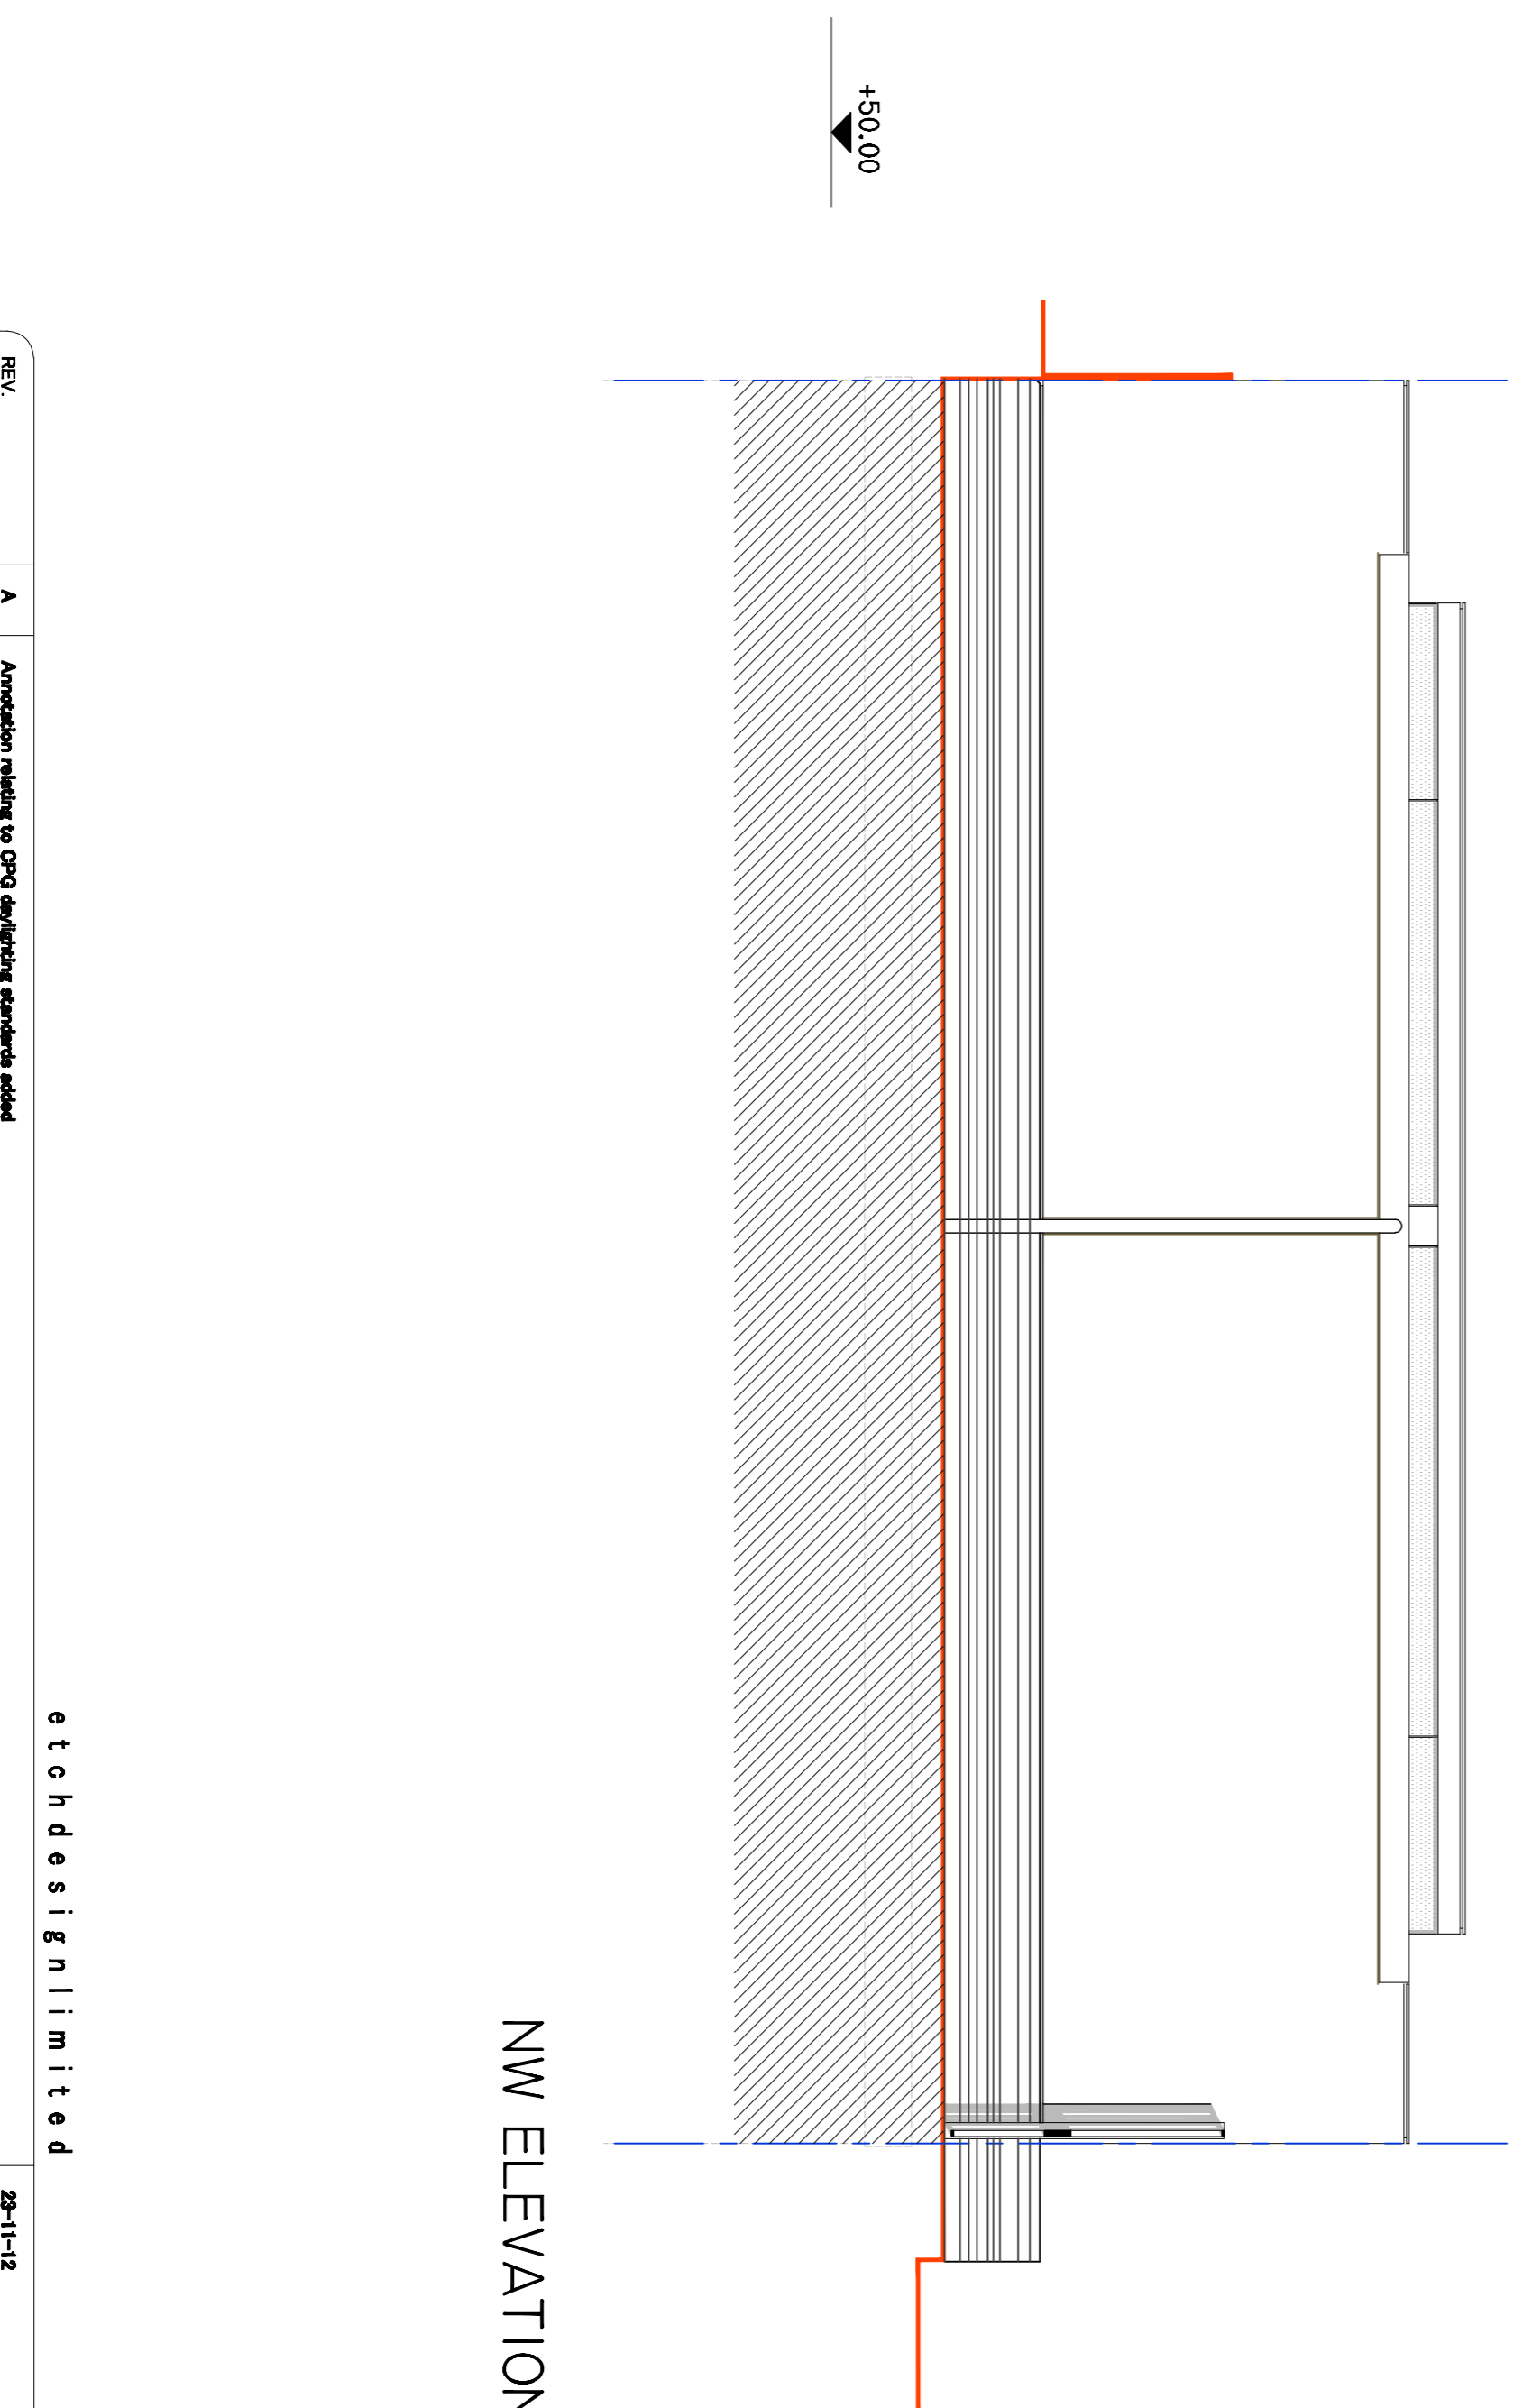

NW ELEVATION

REV.	A	Amendments including to QPQ design/standards added	23-10-13
ISSUE STATUS	B	addition of basement level	23-10-13
<b>APPROVED</b>			
PROJECT	PROPOSED NEW HOUSES, REAR OF 1 FRODUAL, LONDON.		
DRAWING	CROSS SECTIONS 1-1 & 2-2 & ELEVATIONS (NE & NW)		
DRAWING No.	ED/199/401 - B	DRAWN BY	MC
DATE	SEP 12	SCALE	1:50
etchdesignlimited			23-10-13
83 Manor, New Road, London, W4 3LH			Tel: 0208 340 2008
info@etchdesign.com			info@etchdesign.com