


Oriel Place

HAMPSTEAD HIGH STREET

64 HAMPSTEAD HIGH STREET: APPLICATION SITE

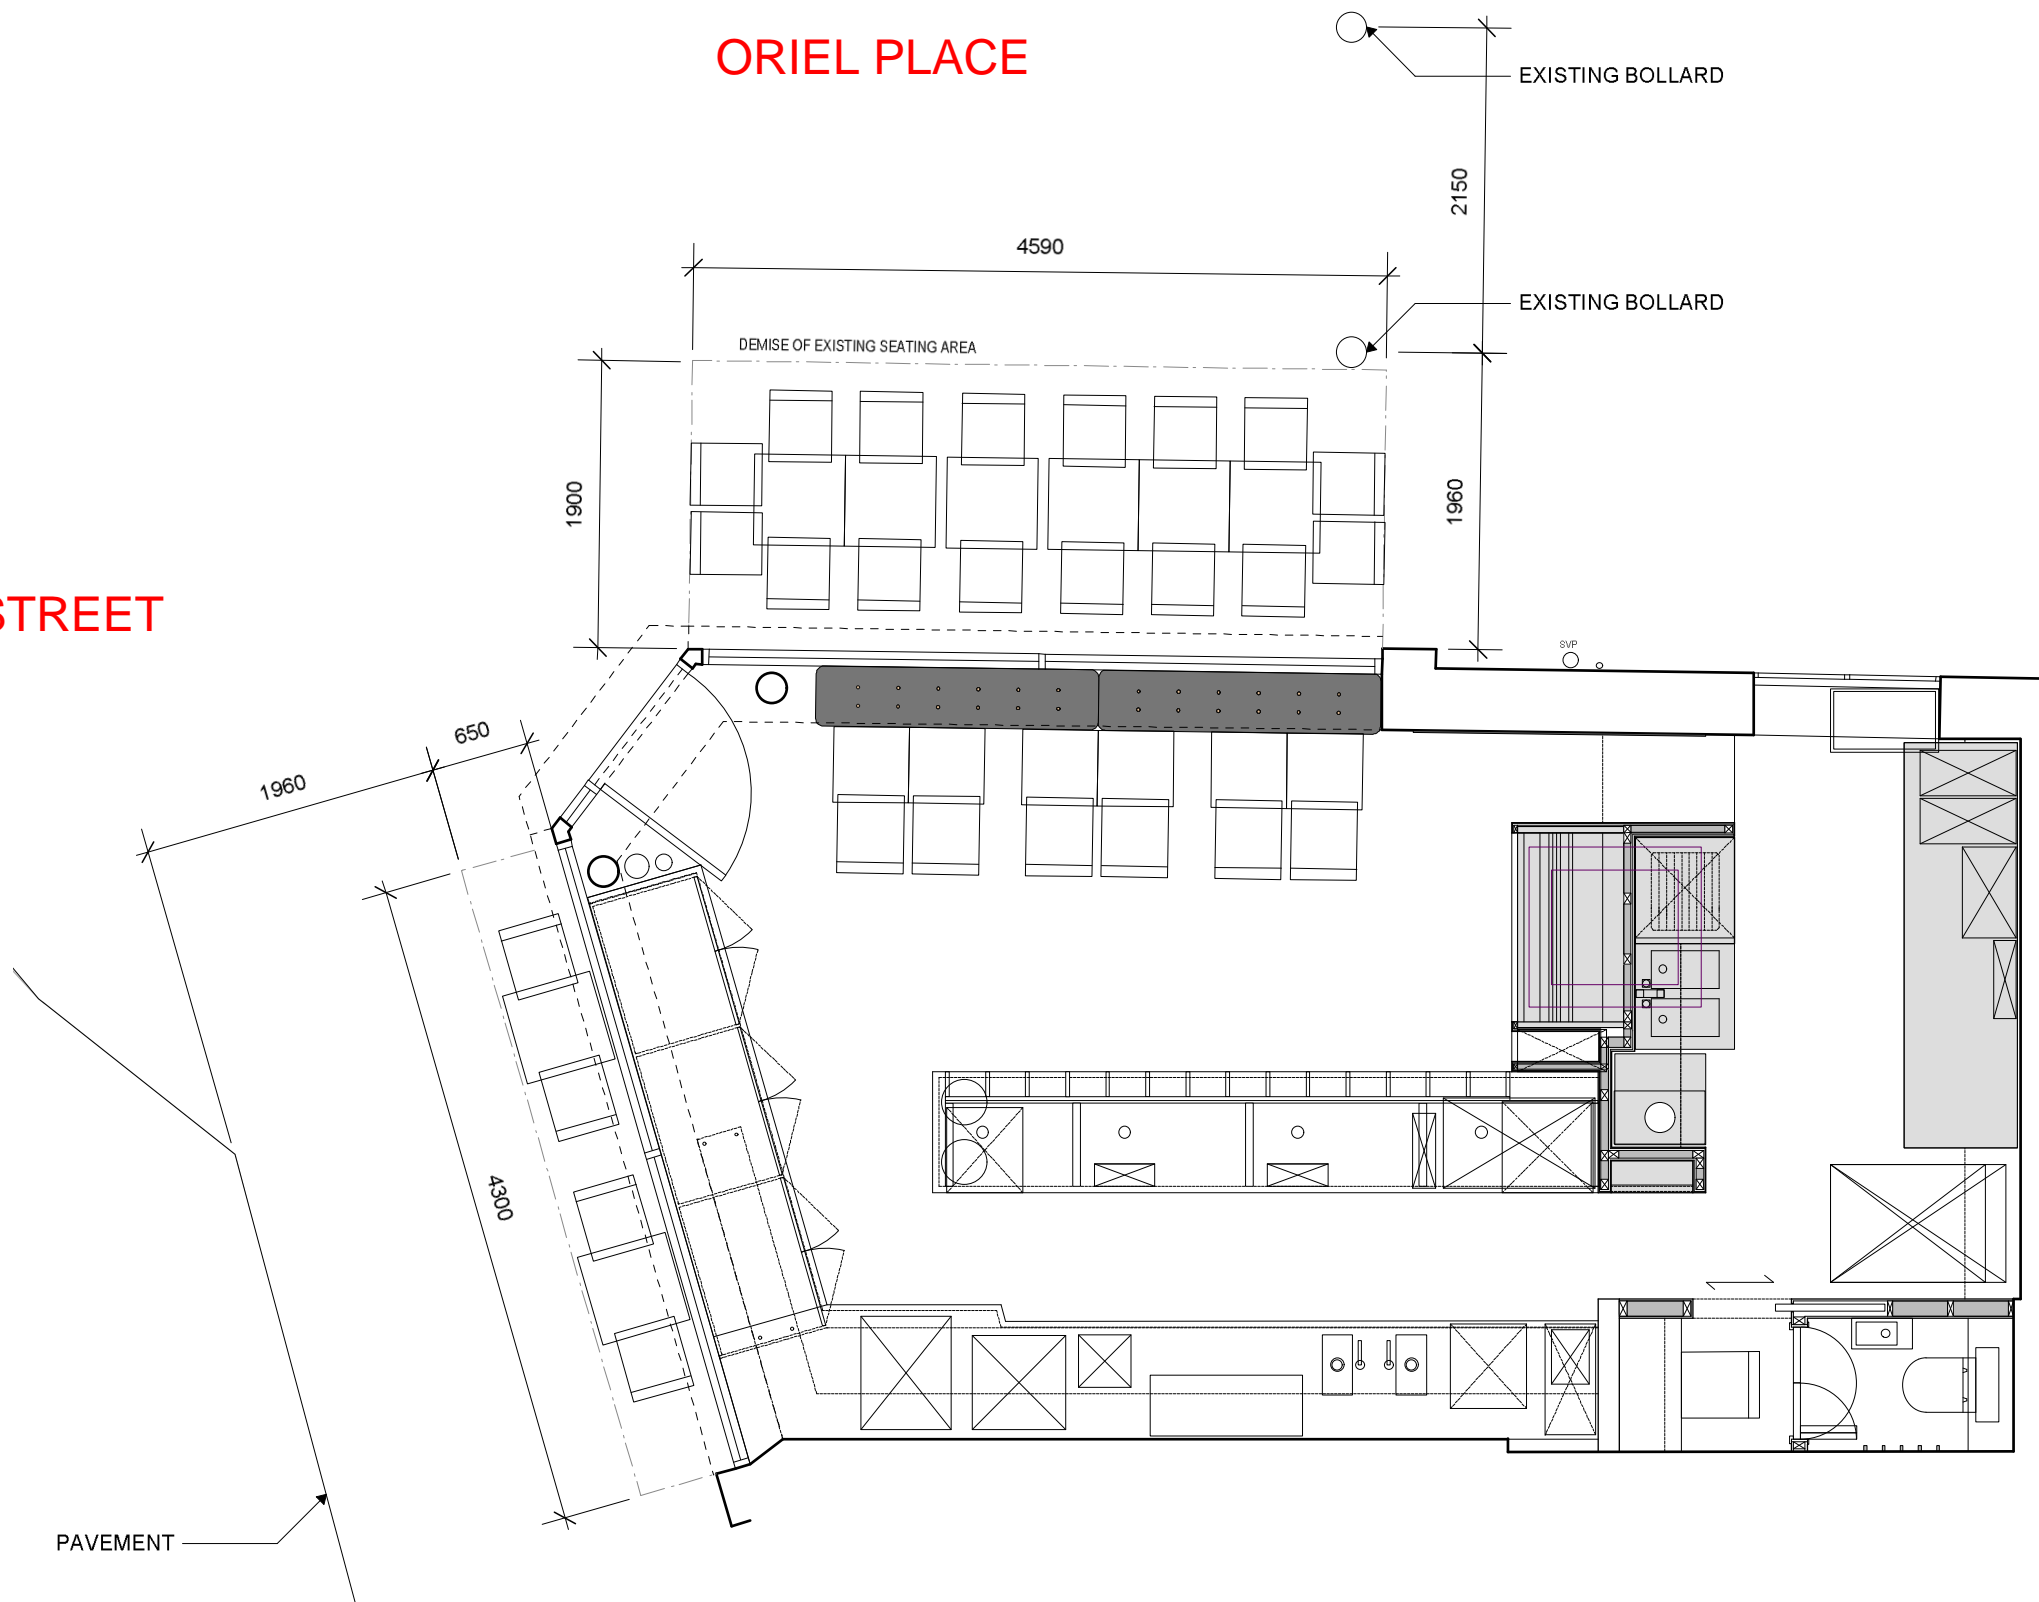

Notes

REV	DATE	DESCRIPTION	BY	CHK

Project 64 Hampstead High Street			
Drawing Existing Plan			
Job Number 14008	Drawing Number 0100	Rev	
Drawn RH	Date 27/10/15	Status Planning	Scale @ A3 1: 150
Do not scale from this drawing. All dimensions are to be checked on site. This drawing is to be read in conjunction with all consultants information.			



Holland Harvey Architects
The Church
33a Wadeson street
London E2 9DR
hello@hollandharvey.com
+44 208 123 7454

Client
Gail's Bakery