


proposed sign B main shopfront projecting sign
 new double sided externally illuminated projecting sign
 750mm wide 570mm high 70d overall
 panel 30mm deep powder coated satin white
 with 20x20mm exterior grade hardwood perimeter
 frame painted satin black
 vinyl black dots pattern applied over
 individual aluminum letters 10mm thick directly bonded to face
 (text finished in black, dot finished in brand colour)
 2no over head light units, portland ref: 'microlux'
 with adjustable fixings on metal bracket all in black satin finish

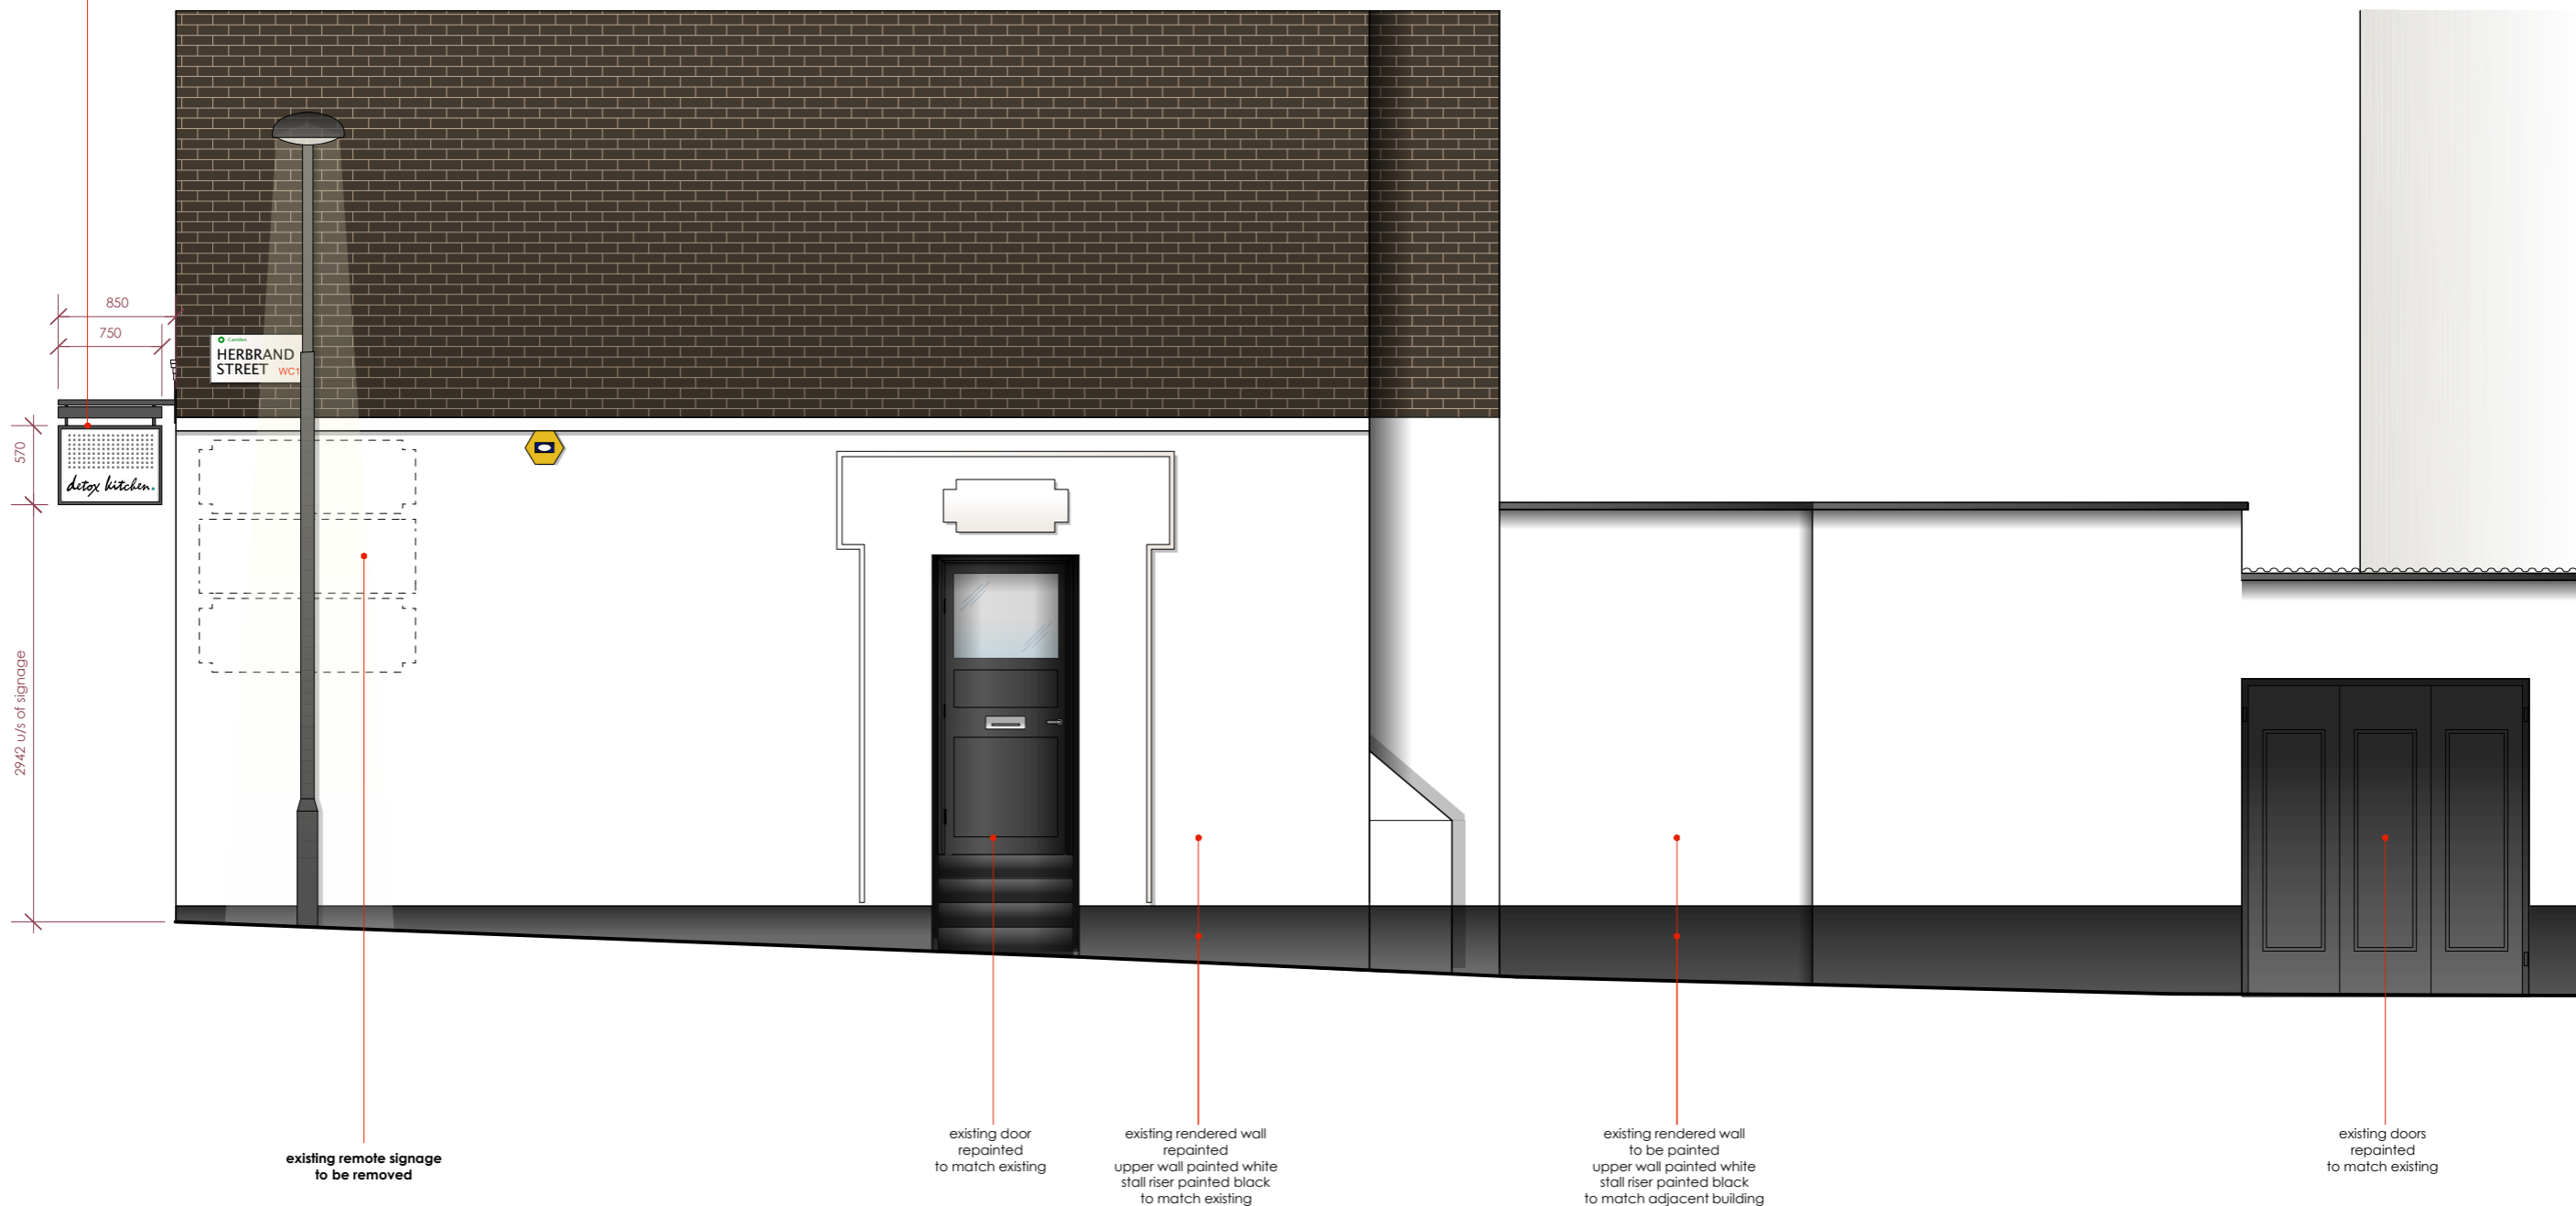

proposed
SIDE SHOPFRONT ELEVATION BB

Tannerdesign

Detox Kitchen London

proposed
side shopfront elevation

Revision B 27th February 2017

P12

Planning Drawings